


PROPOSED ELEVATION

No 134-136

Existing Backlight 48 Sheet Display (6m w x 3m h)
to be converted to Digital Display (3m w x 4.5m h)

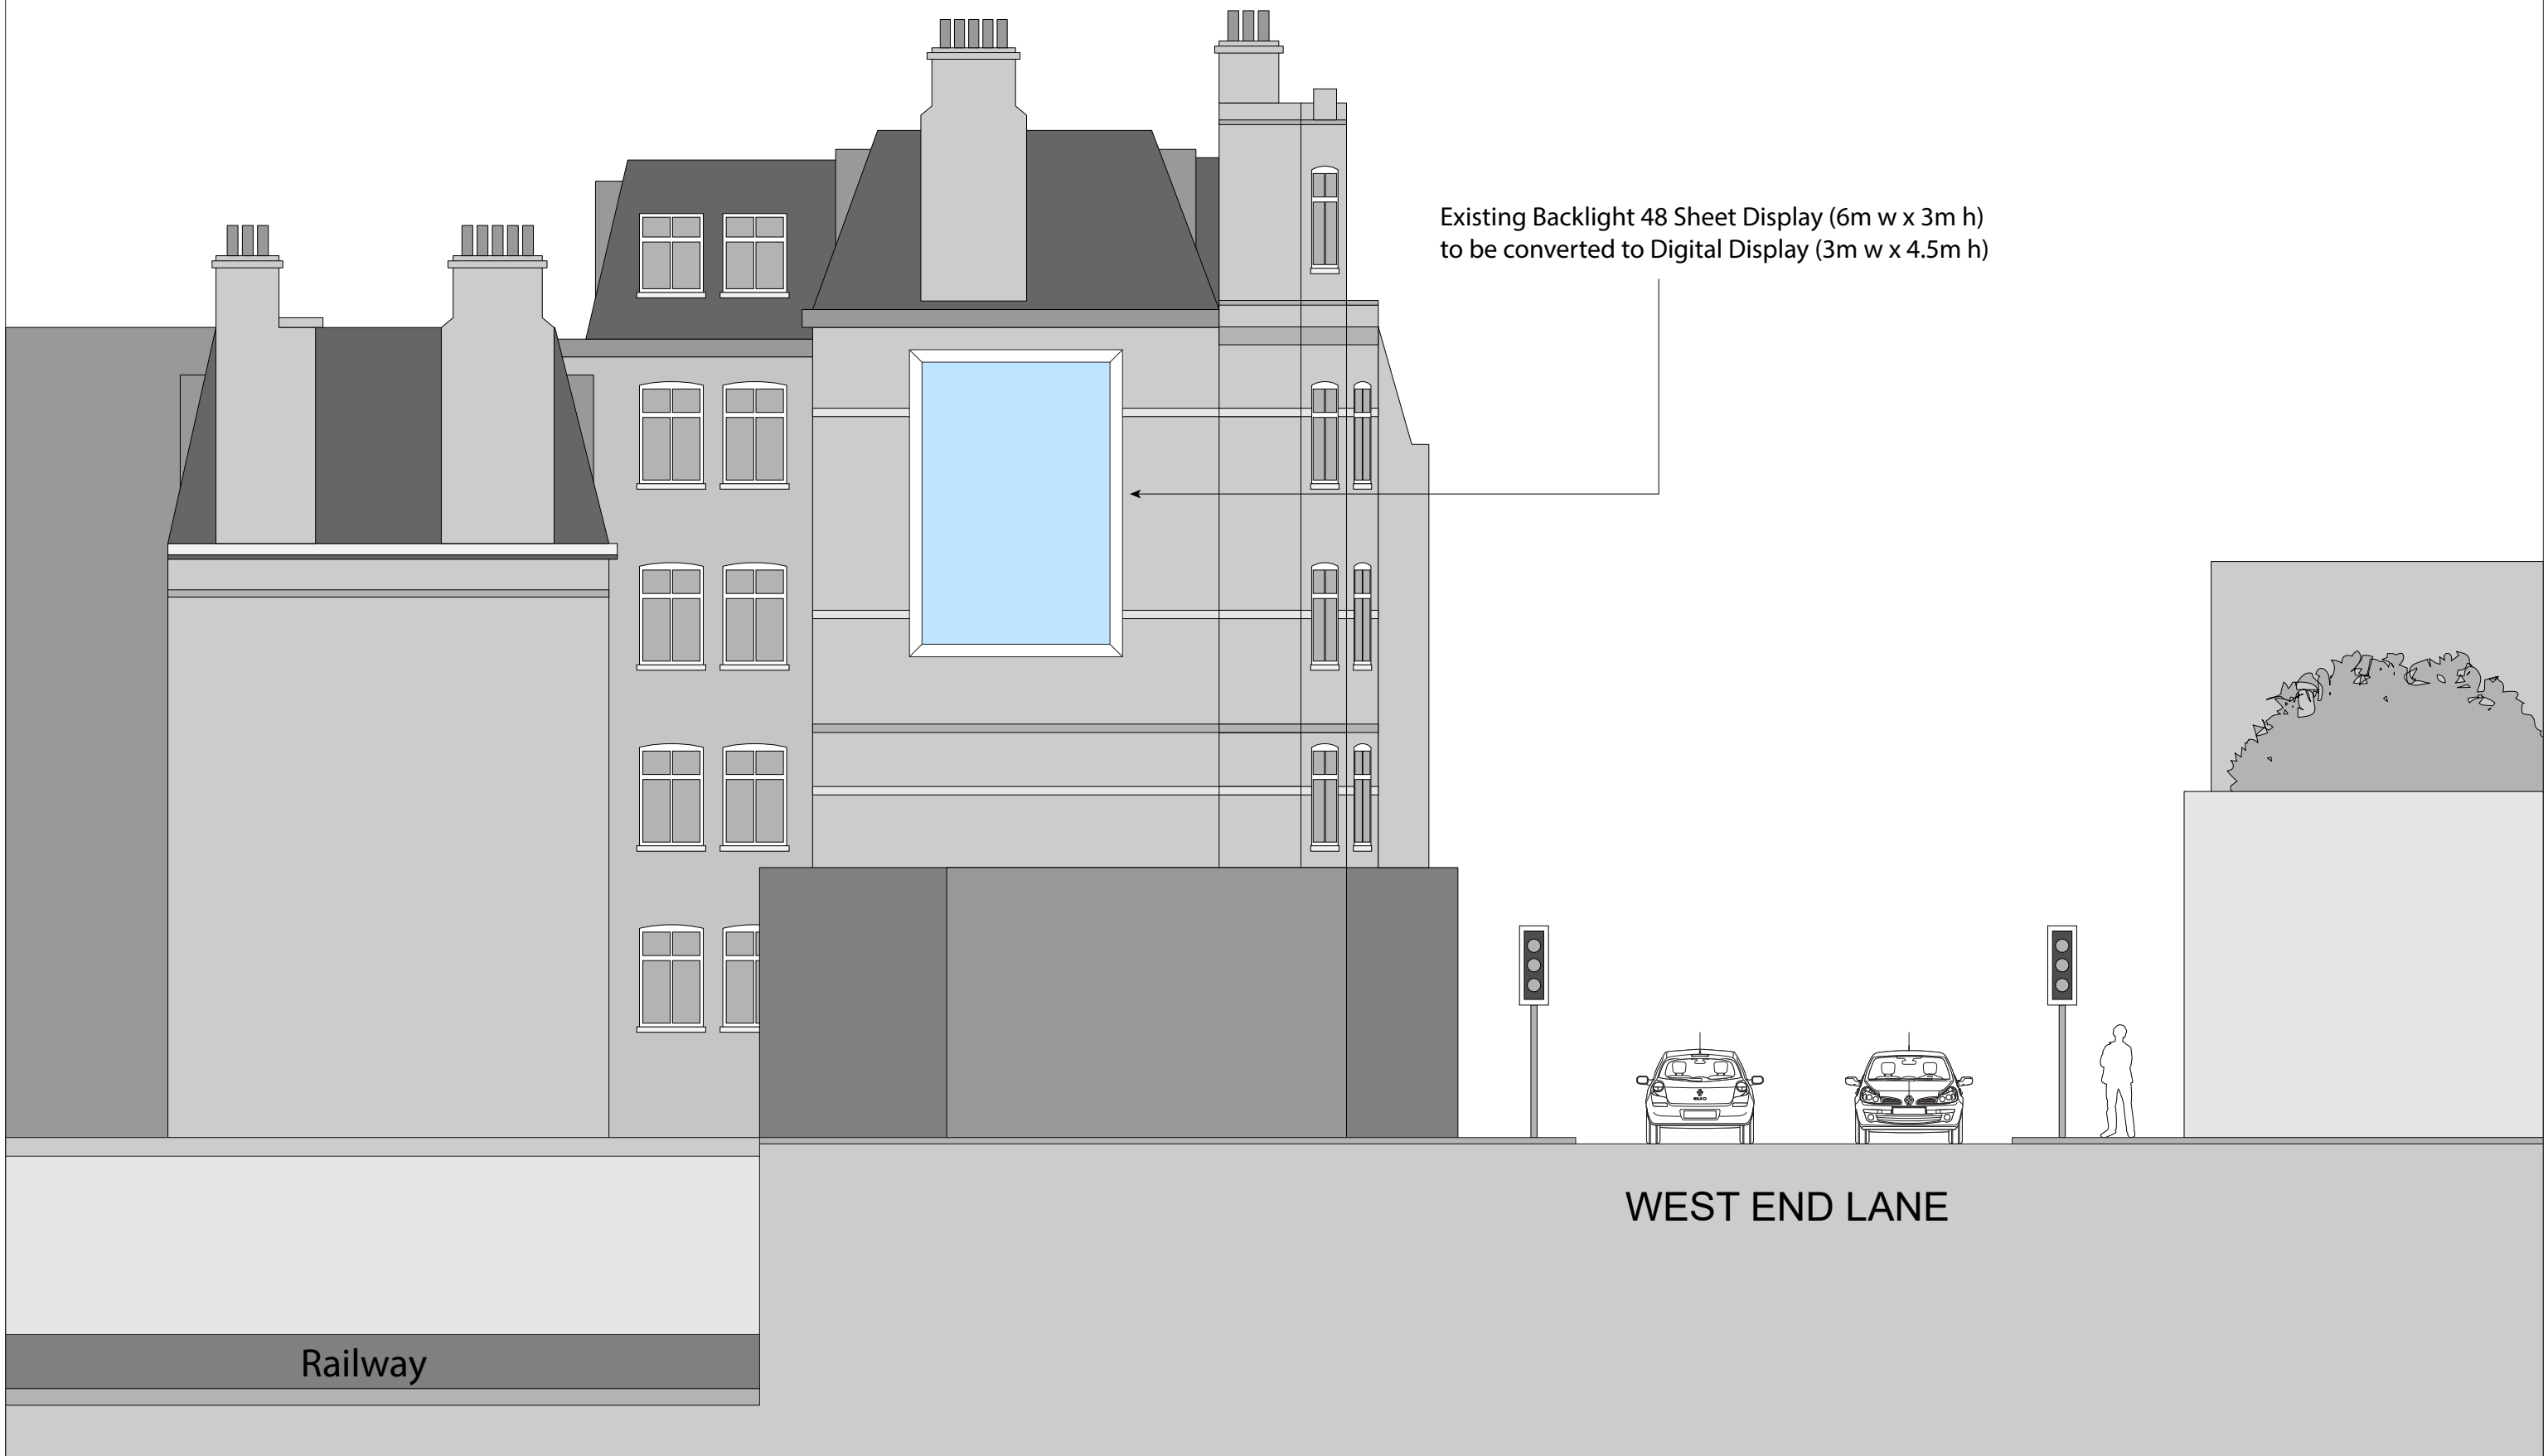

Site: 134-136 West End Lane, London NW6 2LJ	Dwg Title: Proposed Elevation	Proposal: Advertising Display	Date: 23 June 2017	Dwg No: PY3151/002	Scale: 1:100@A3 0m2m4m6m8m
--	----------------------------------	----------------------------------	-----------------------	-----------------------	--