


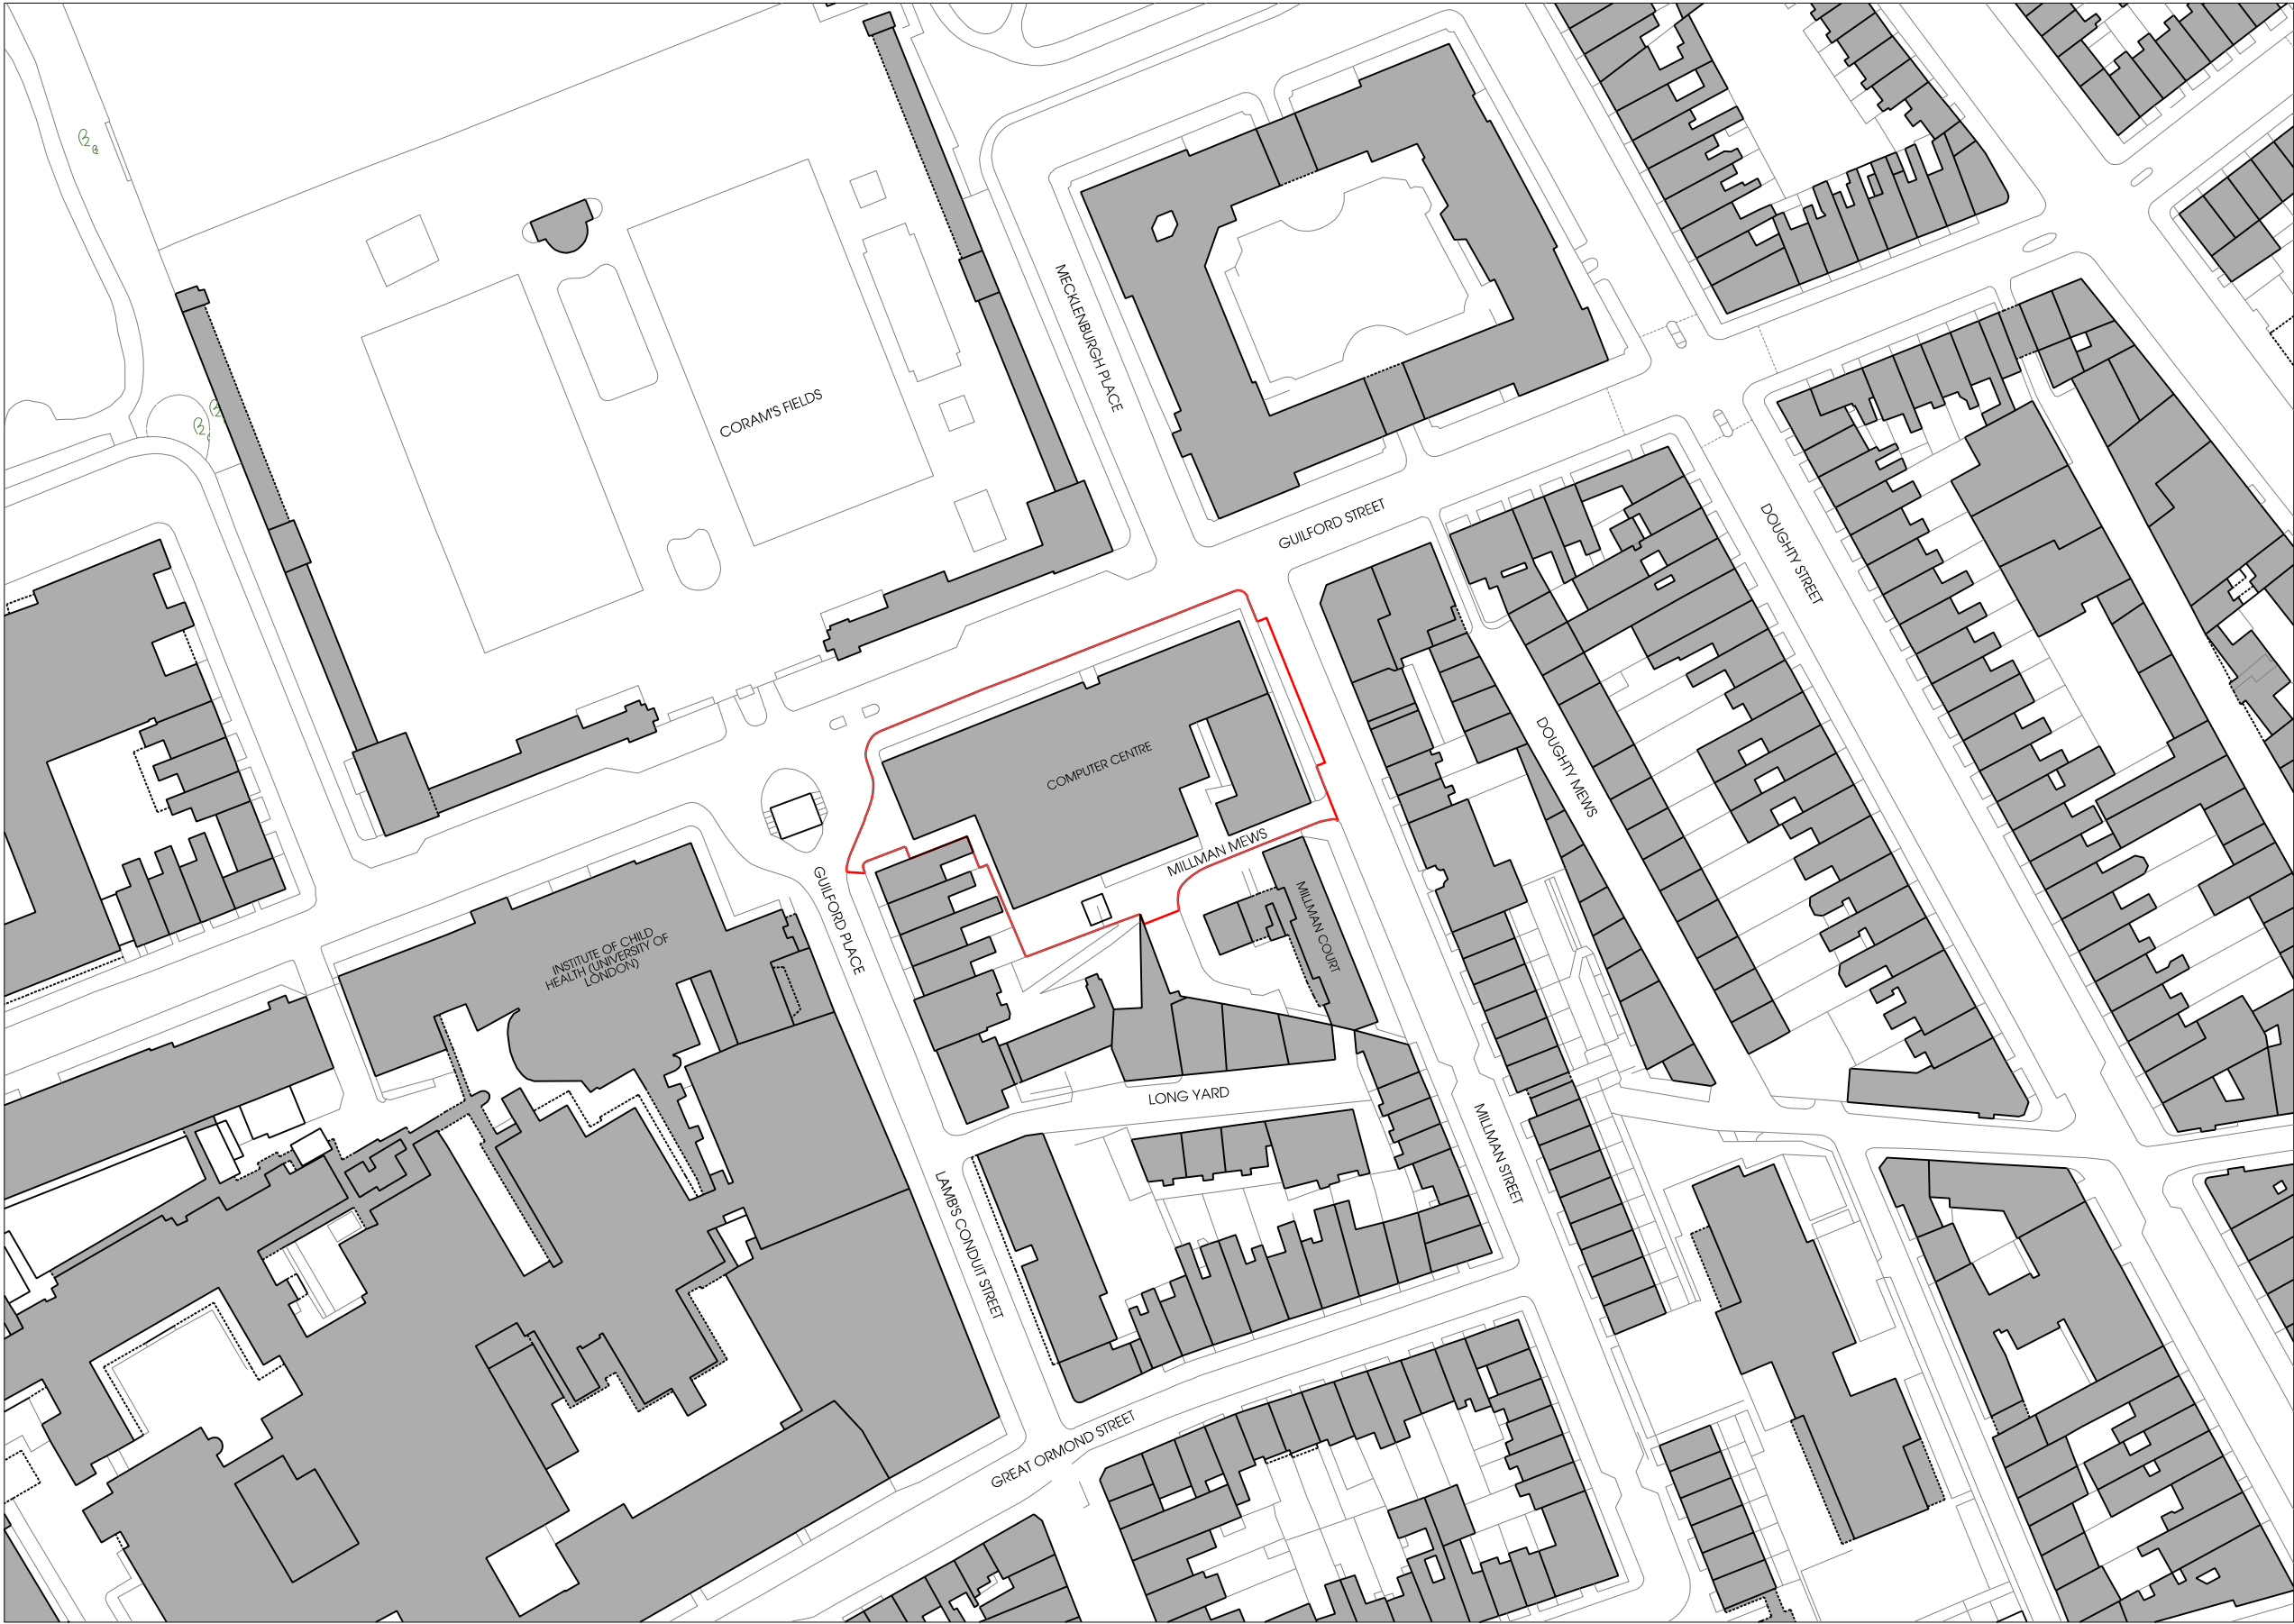

**Notes**

Contractor to check all dimensions on site. Do not scale from this drawing. Stanton Williams to be advised of any variation between the drawings and site conditions.

© Stanton Williams.  
All rights described in Chapter IV of the Copyright, Designers and Patents Act 1998 have been asserted.

To be read in conjunction with the specification and all relevant drawings.


**Key**

— Site boundary

**Revision Date Description**

0 05.09.14 Issued for Planning

**Location**

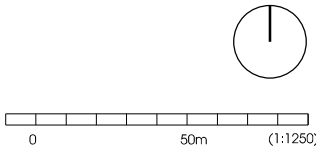

Stanton Williams  
36 Graham Street  
London N1 8GU  
Phone +44 (0)20 7880 6400  
Email 464@stantonwilliams.com  
www.stantonwilliams.com

STANTON  
WILLIAMS

**Project**  
Centre for Research into Rare Disease in Children  
at Great Ormond Street Hospital

**Drawing Title**  
Location Plan

| Date        | Scale @ A3    | Status         |
|-------------|---------------|----------------|
| 05.09.2014  | 1:1250        | Planning       |
| Drawn<br>EM | Checked<br>KI | Approved<br>GH |

**Project No.**  
464

**Drawing No.**  
PL\_001

**Revision**  
0