


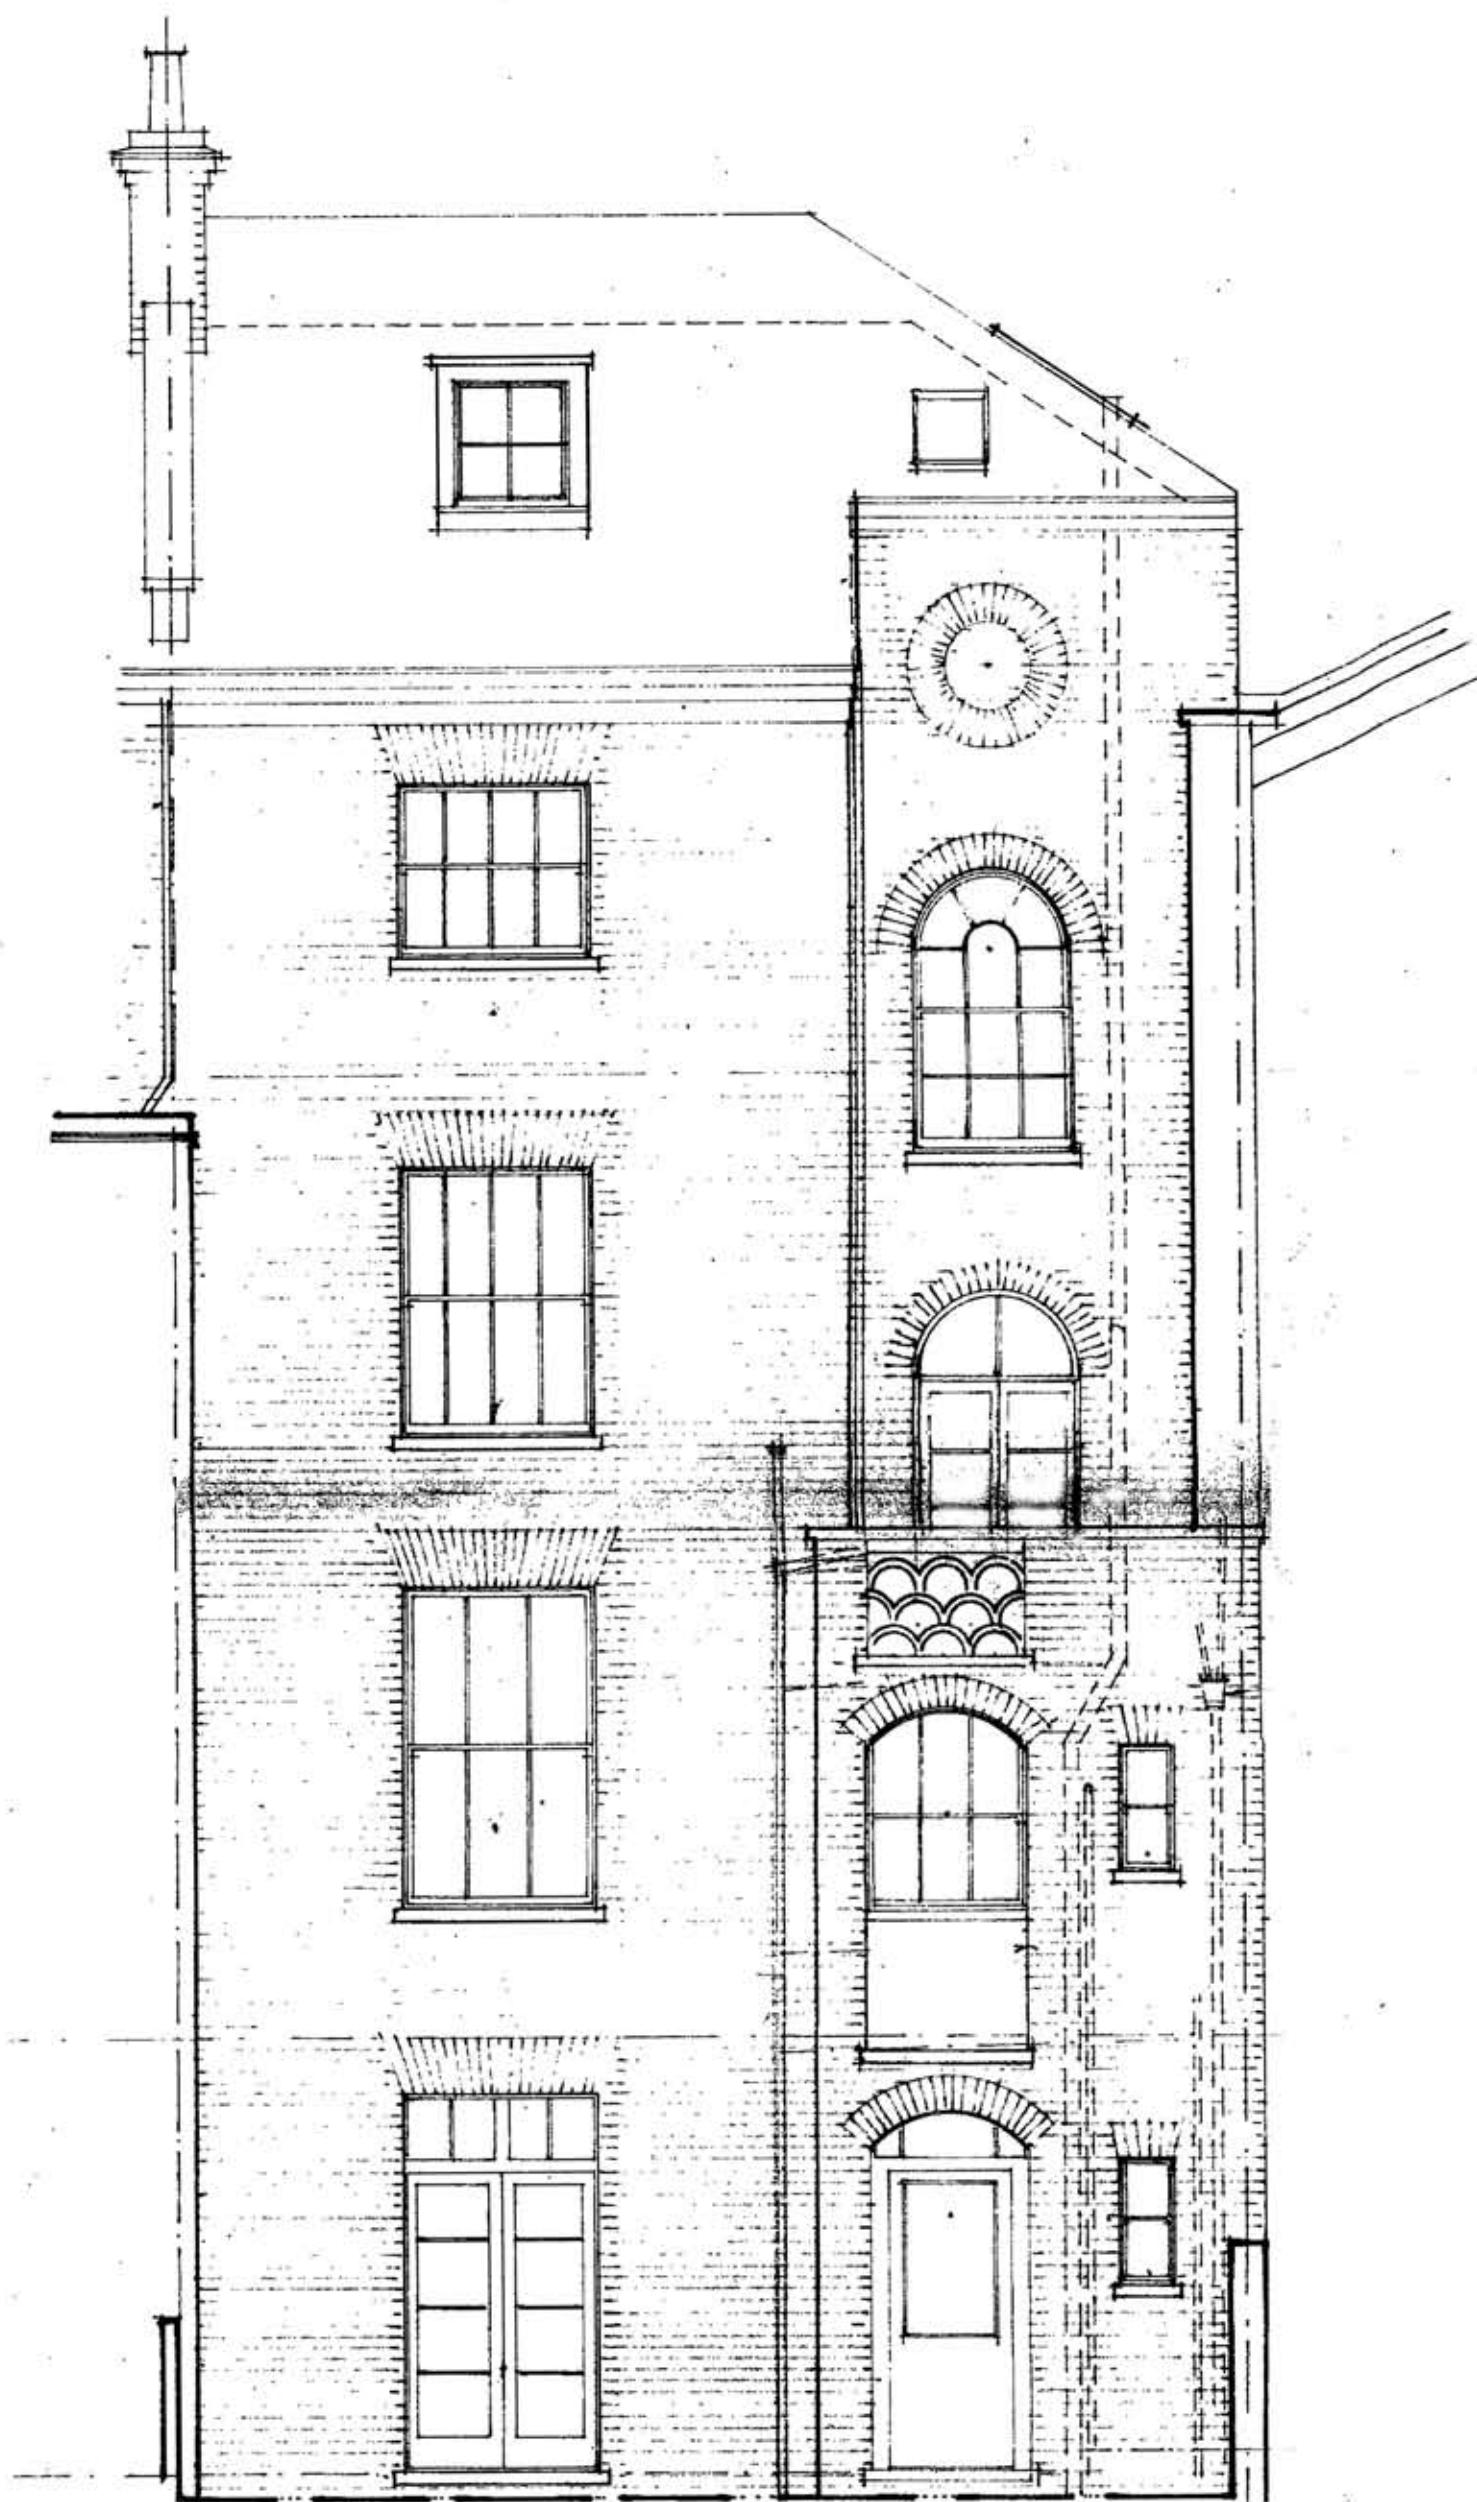

MARTIN LIPSON ASSOCIATES
ARCHITECT AND CONSERVATION ADVISERS

STEEPLE ASTON, OXFORDSHIRE OX25 4SR
martin.lipson@btinternet.com

192 REGENTS PARK ROAD, LONDON NW.1
PROPOSED REINSTATEMENT OF CONSERVATORY
FOR LIZ HEAVENSTONE

RPR17.3 EXISTING REAR ELEVATION

JUNE 2017

0 1 2
metres