


A

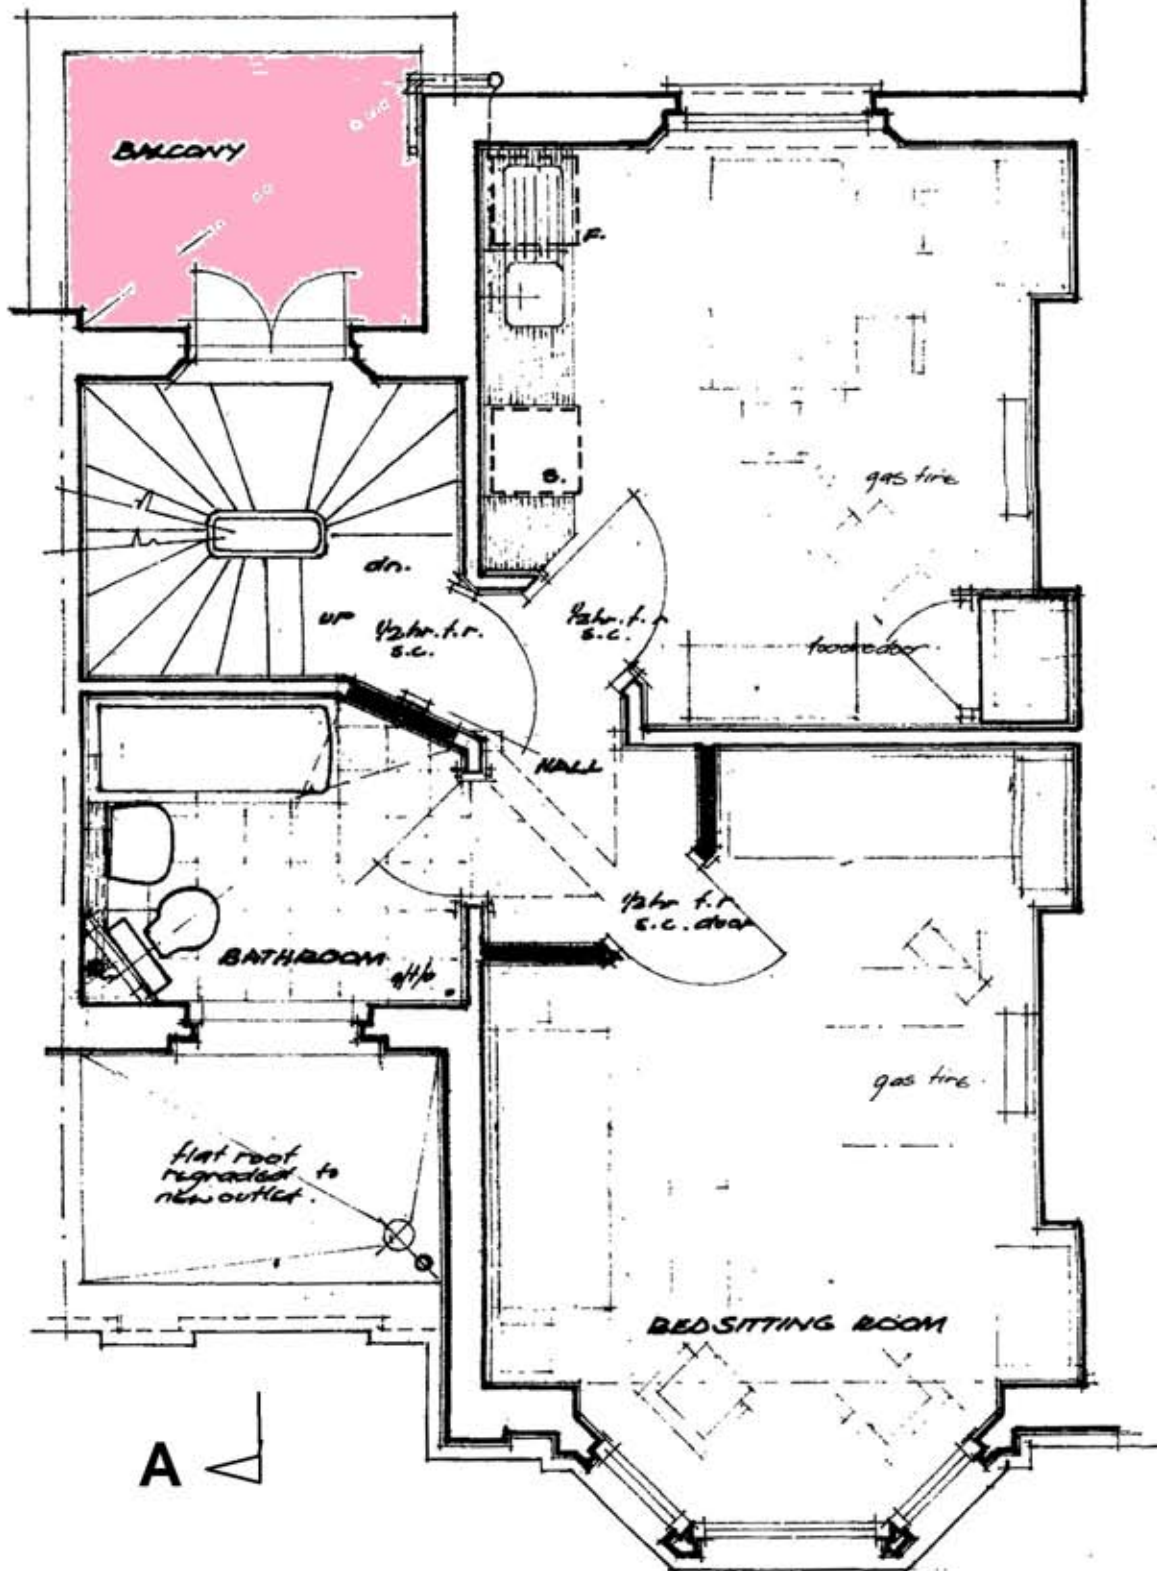

A

North

MARTIN LIPSON ASSOCIATES
ARCHITECT AND CONSERVATION ADVISERS

STEEPLE ASTON, OXFORDSHIRE OX25 4SR
martin.lipson@btinternet.com

192 REGENTS PARK ROAD, LONDON NW.1
PROPOSED REINSTATEMENT OF CONSERVATORY
FOR LIZ HEAVENSTONE

RPR17.7 EXISTING PLAN OF BALCONY SCALE 1:50 at A4
JUNE 2017