



NOTES


1. ALL DIMENSIONS UNLESS OTHERWISE SPECIFIED IN METERS AND UNITS INDICATED IN THE ARCHITECT'S DRAWING.
2. ALL DIMENSIONS ARE TO FACE UNLESS OTHERWISE SPECIFIED.
3. INTERNAL UNITS IN MILLIMETERS.
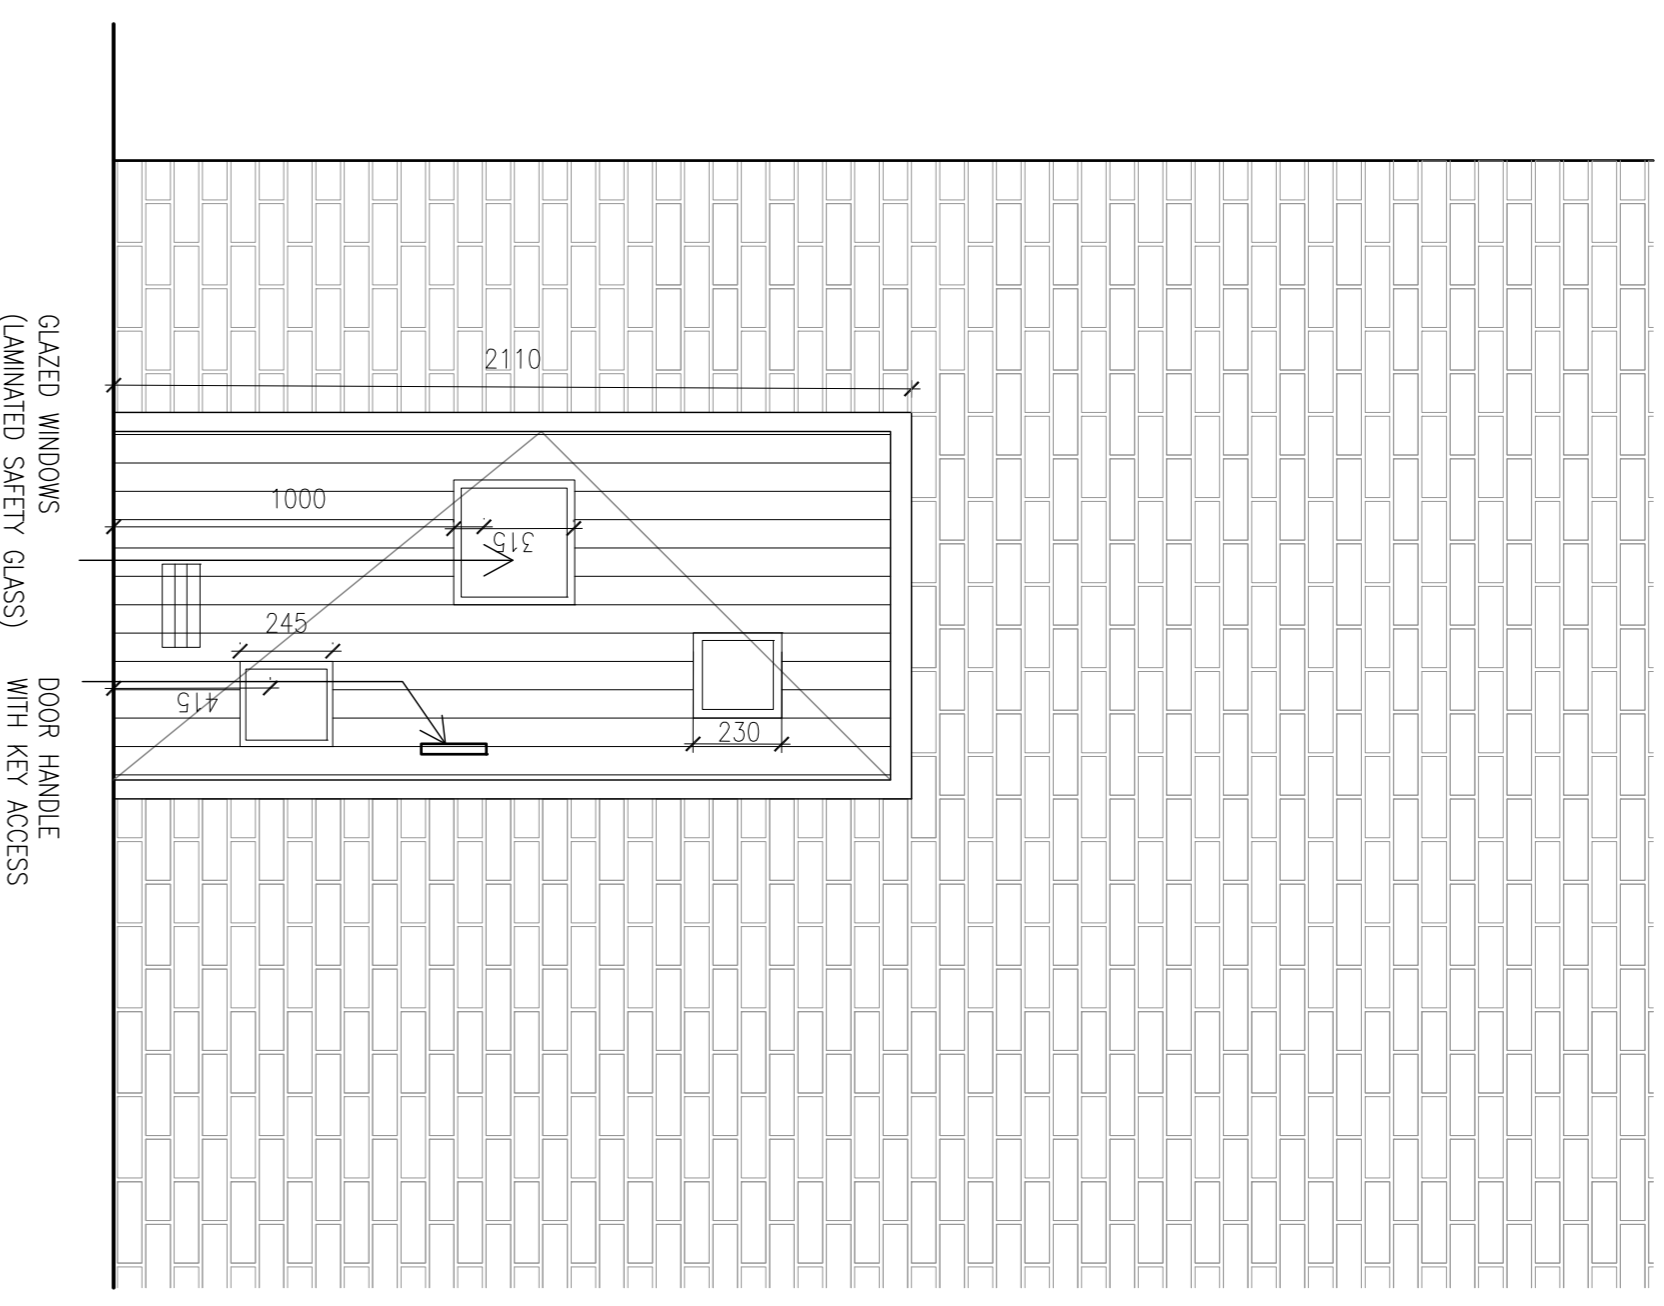


02 EXTERNAL ELEVATION  
 573 / 1:20

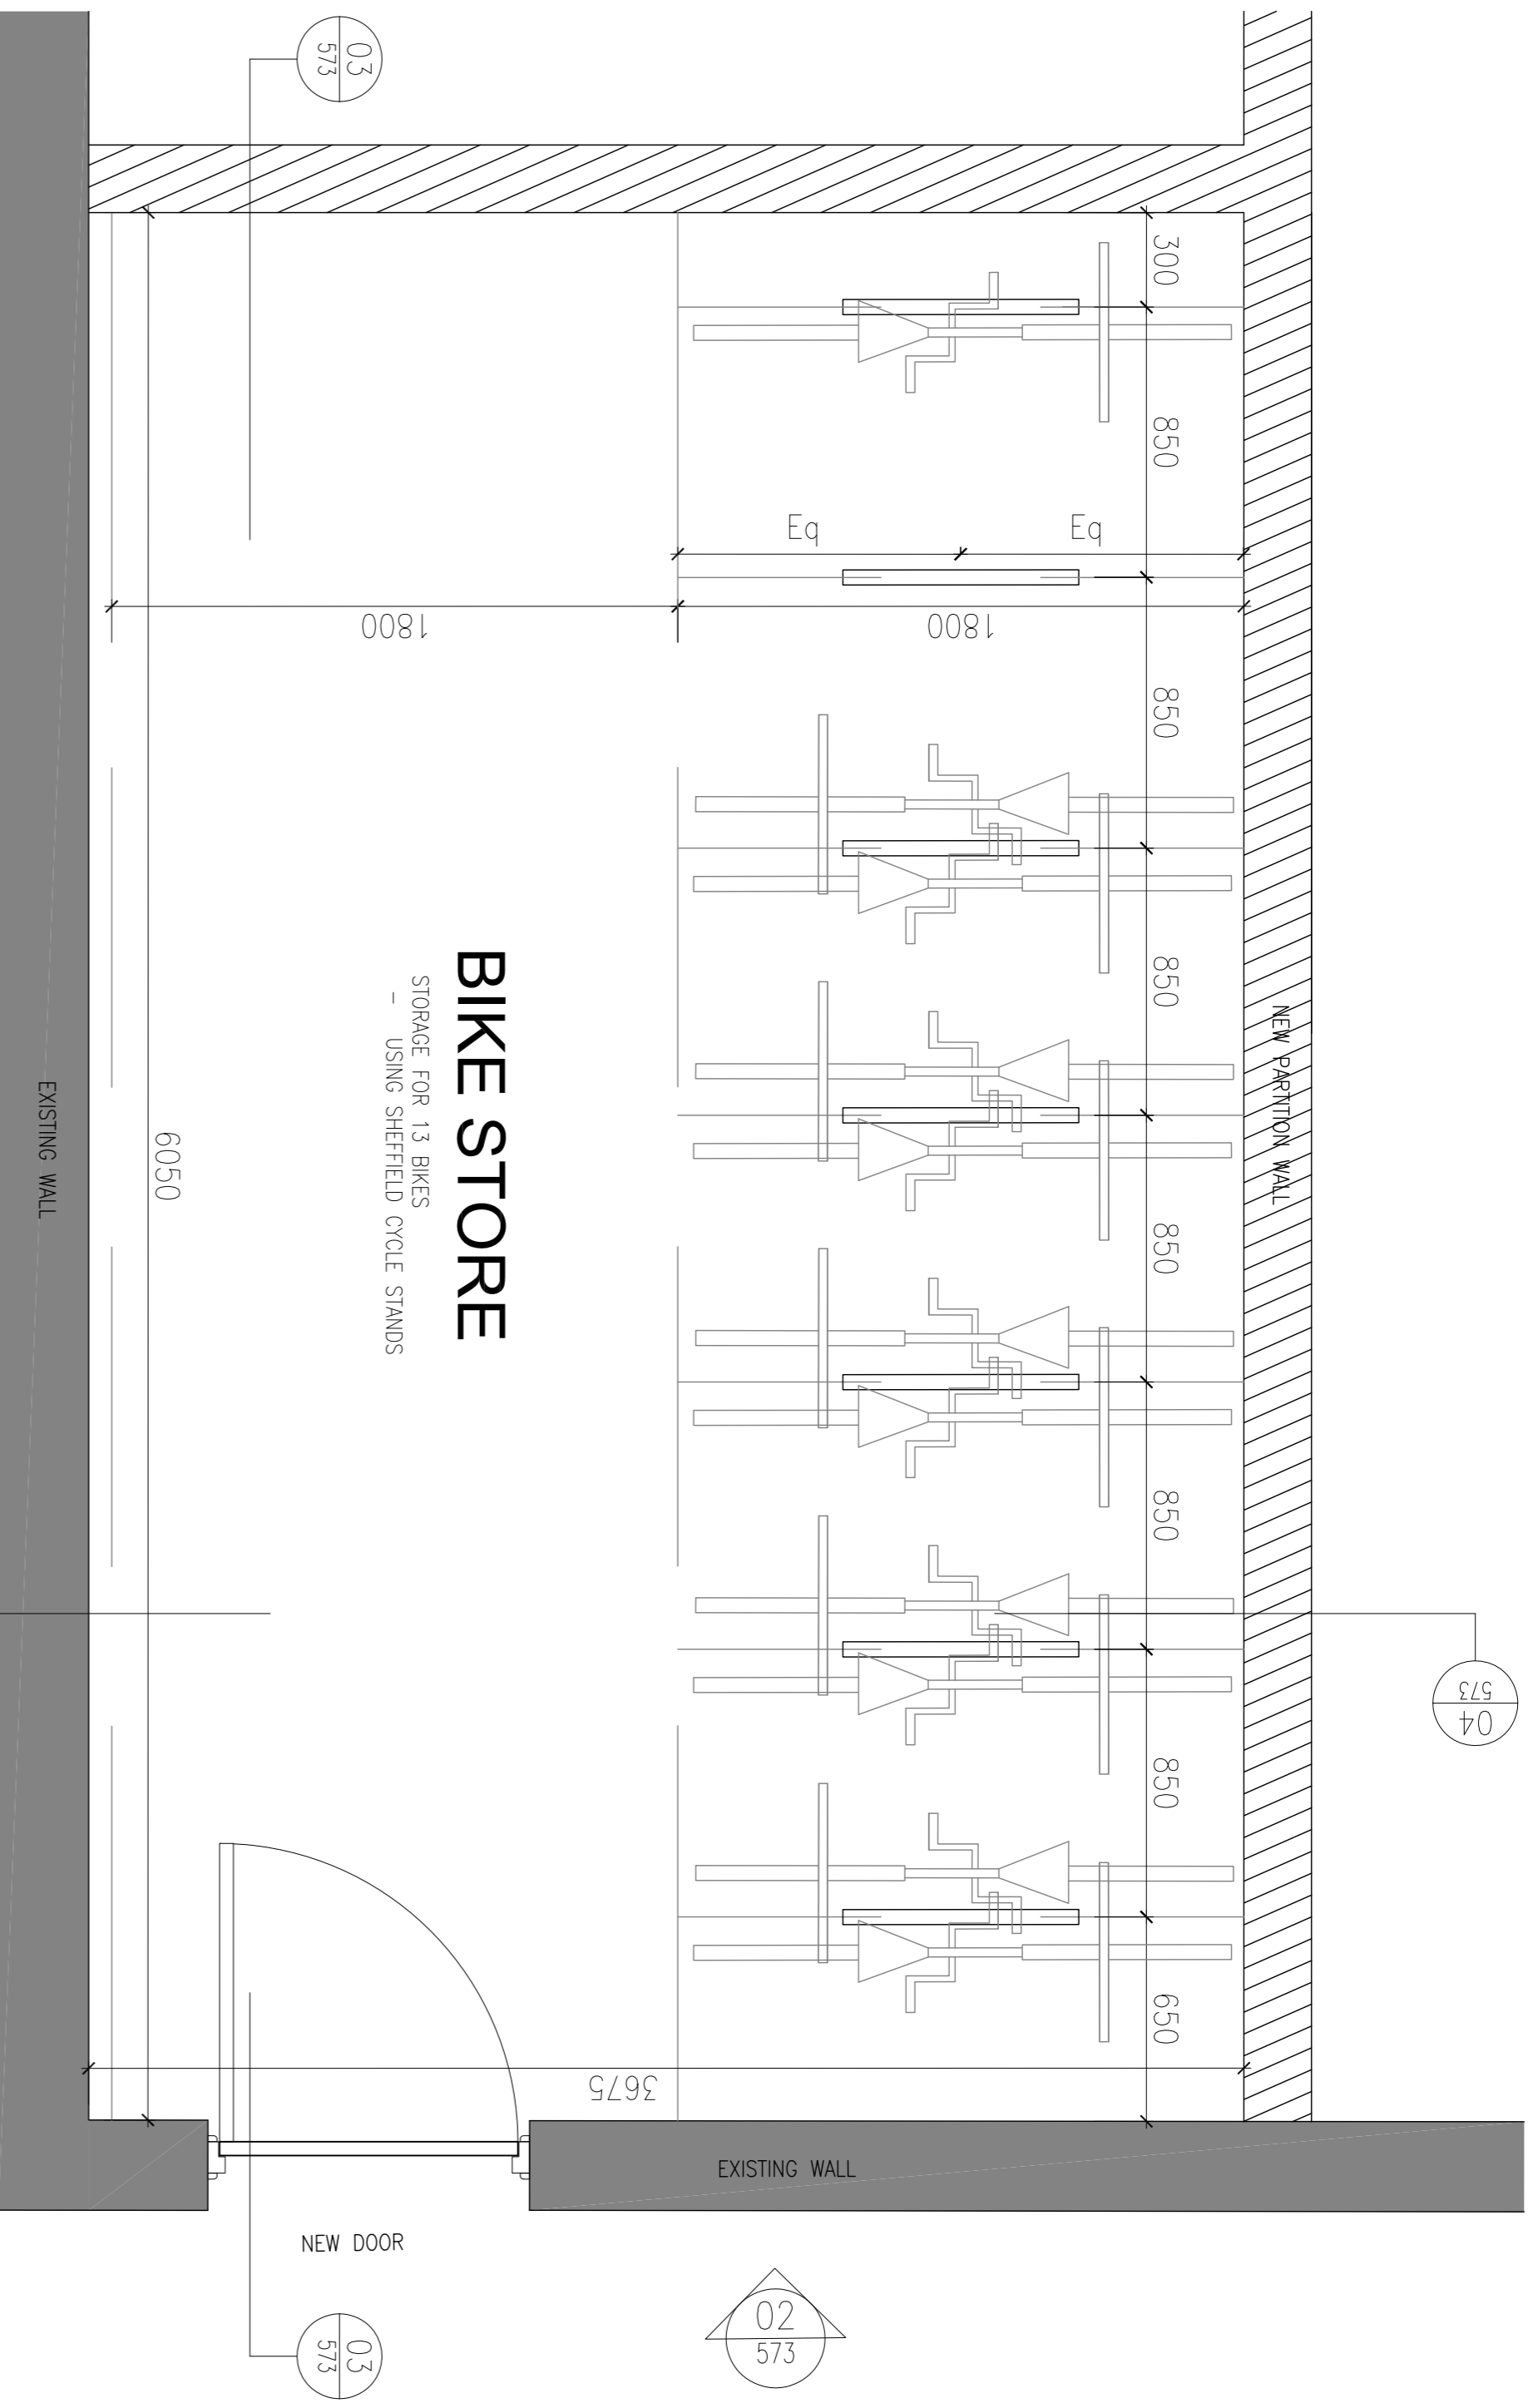

01 PLAN OF CYCLE STORE  
 573 / 1:20

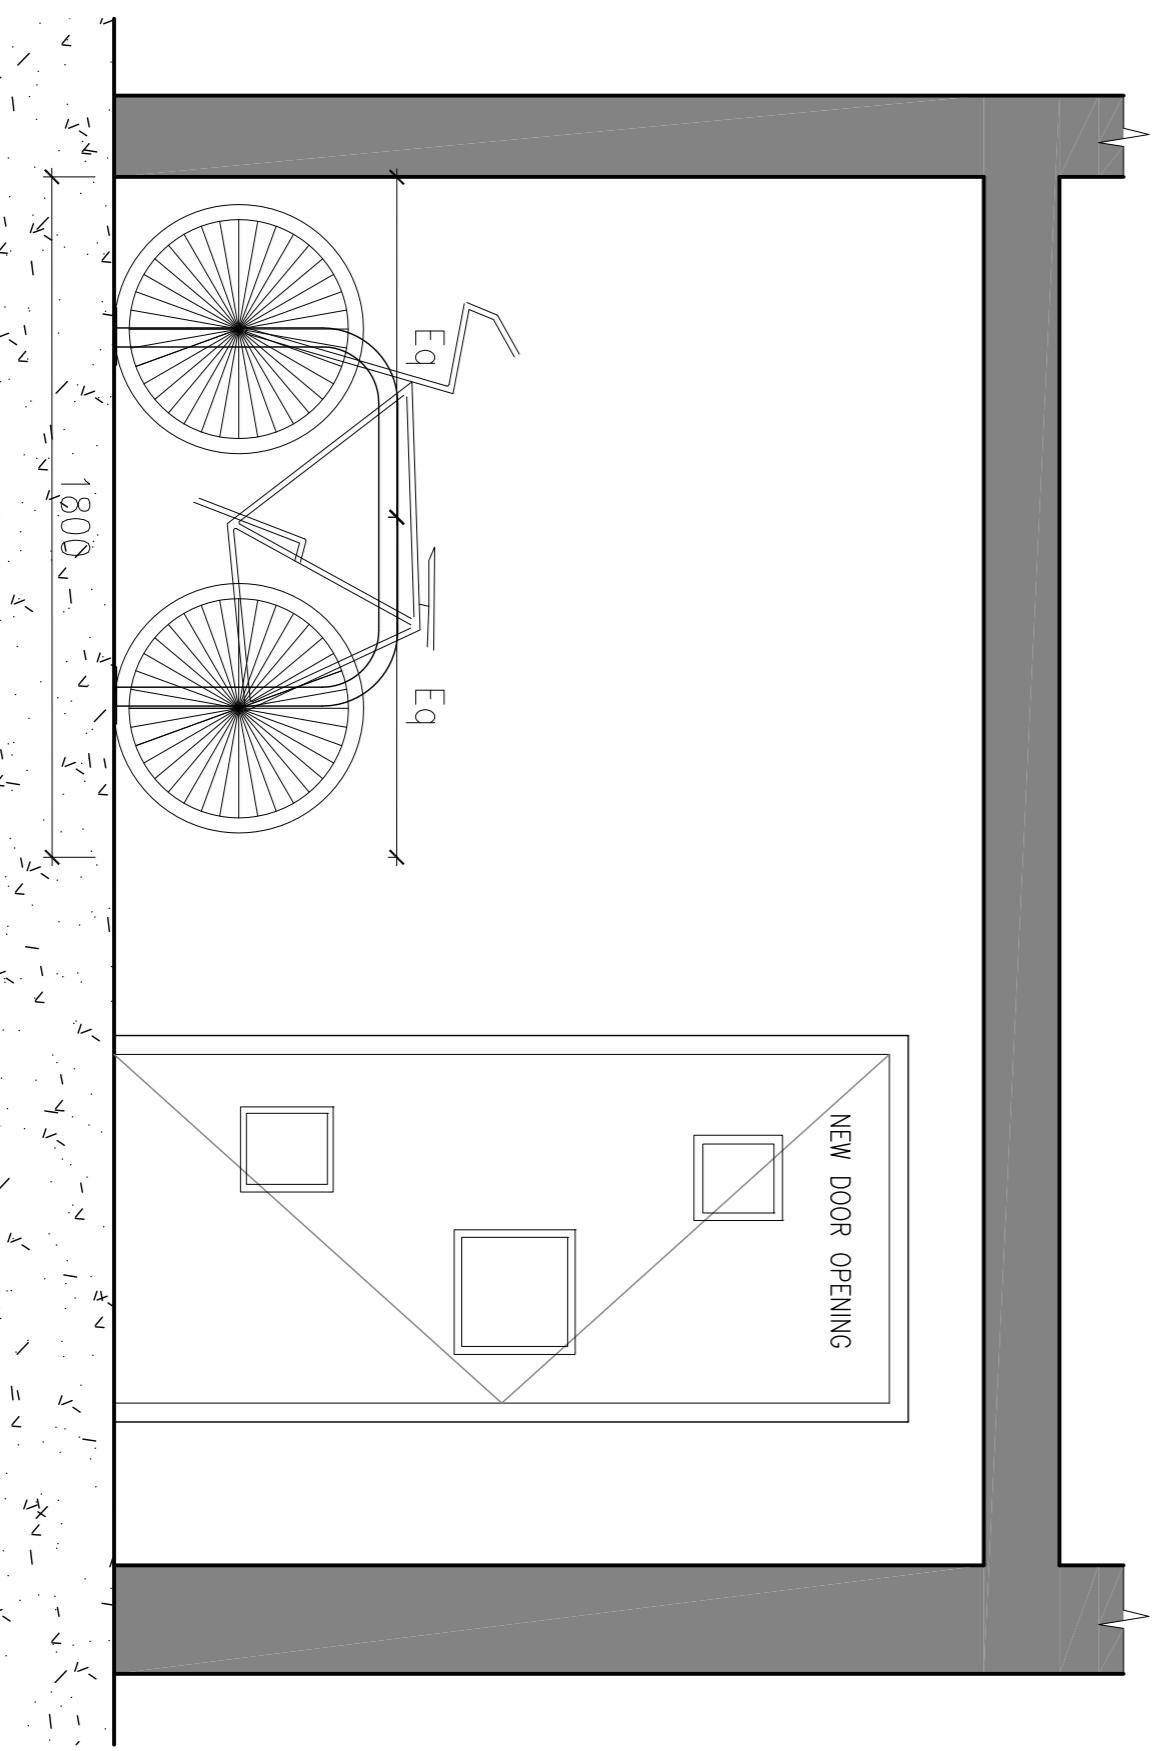

04 SHORT SECTION  
 573 / 1:20

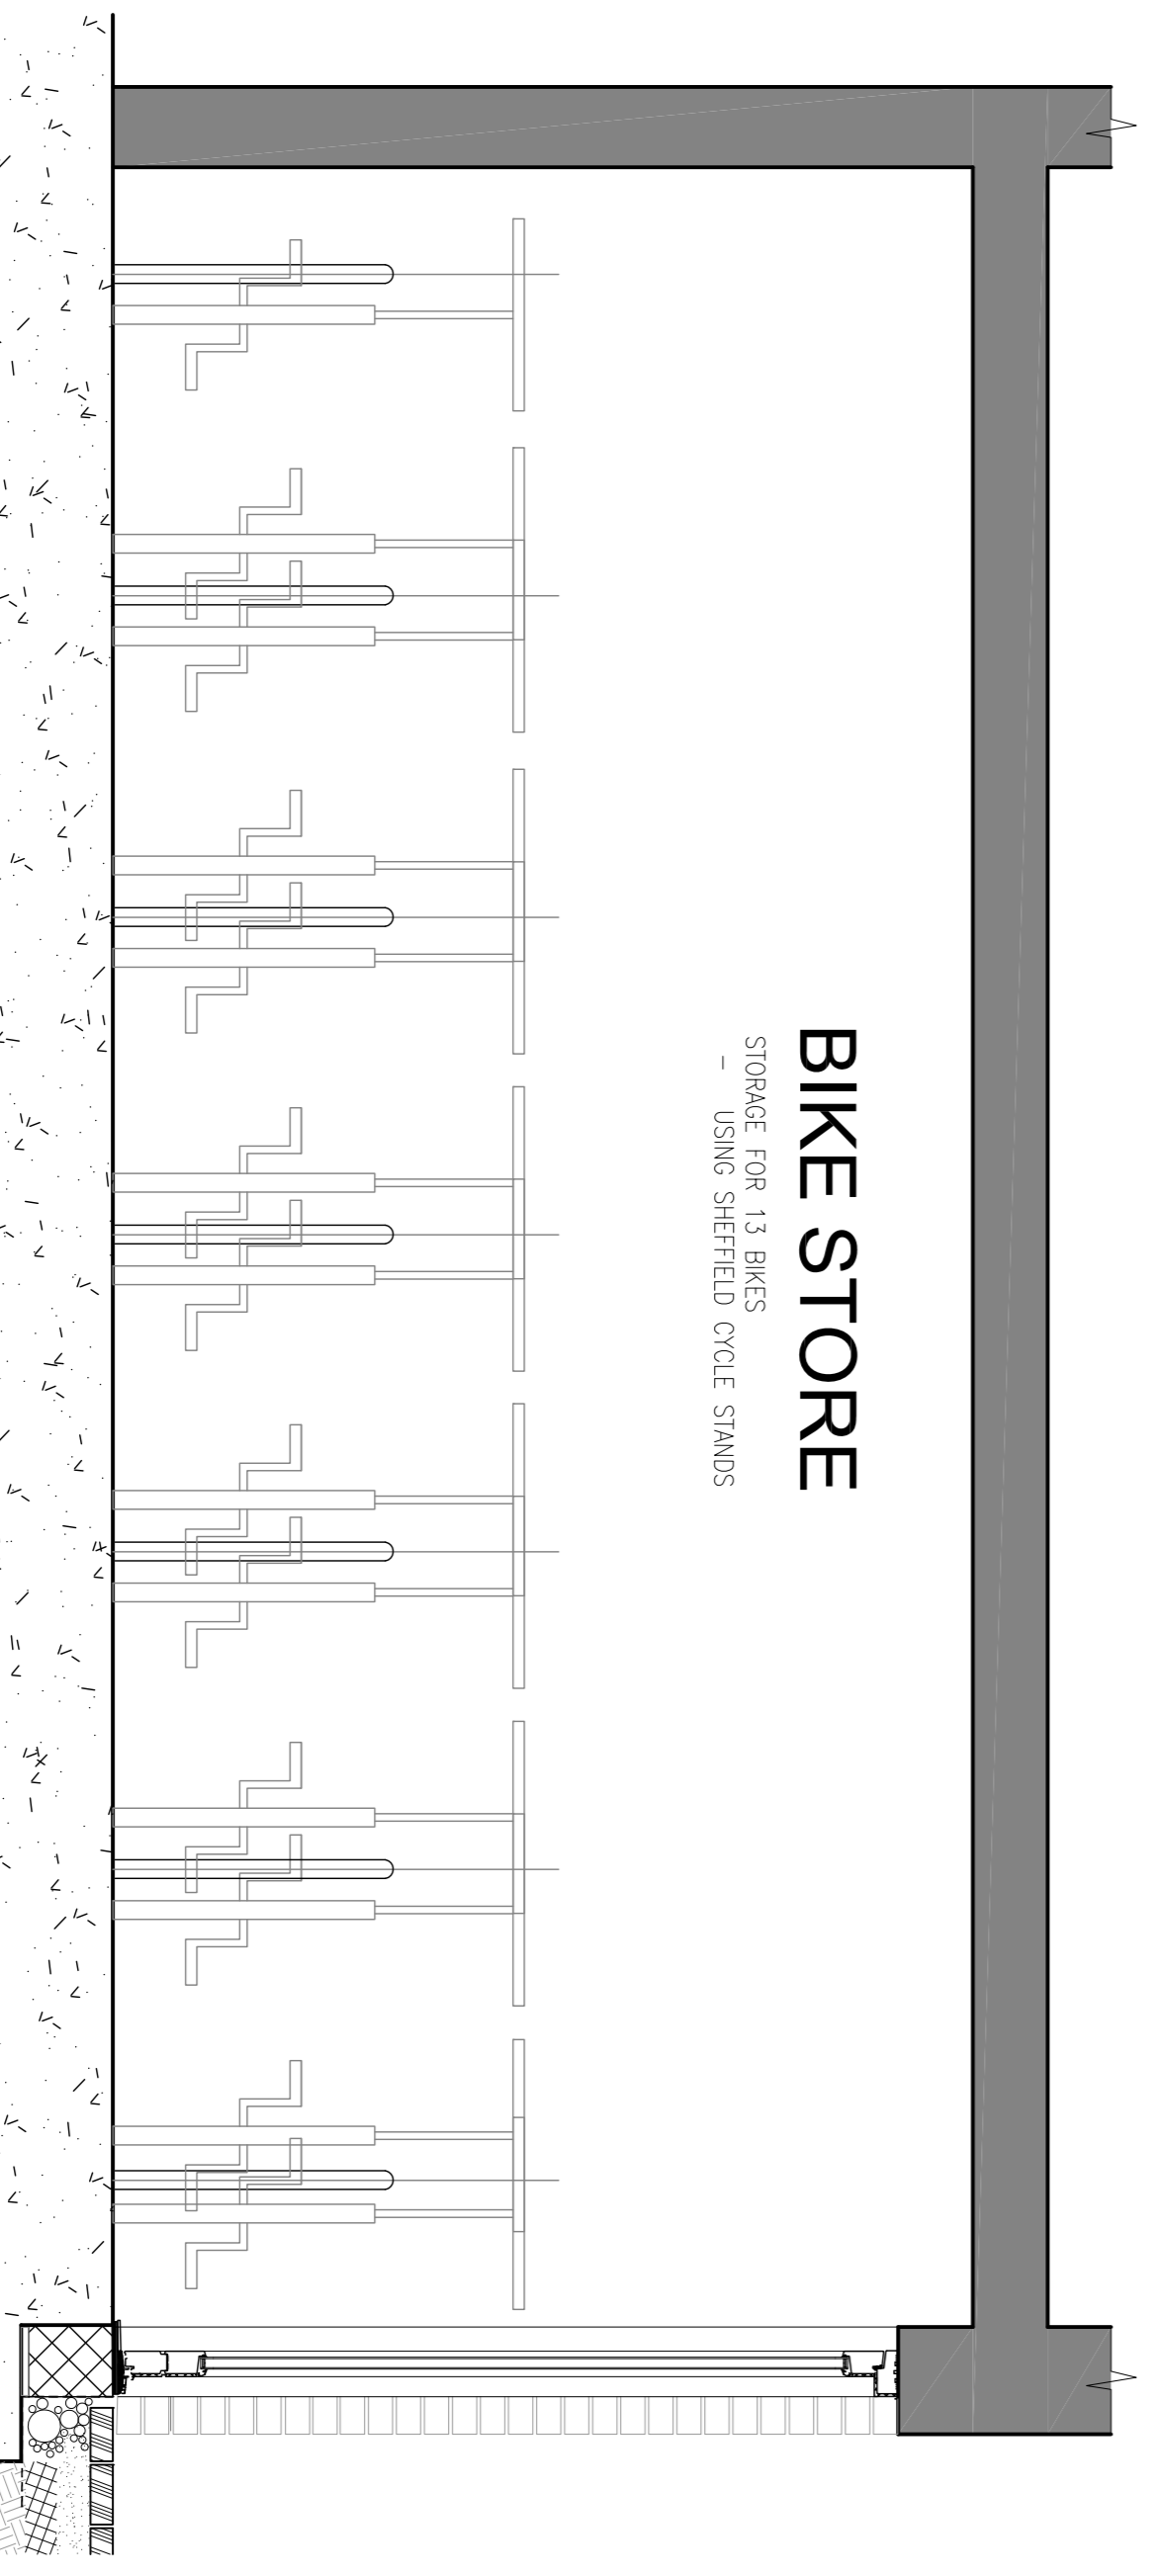

03 LONG SECTION  
 573 / 1:20