



DESIGNER:

Mark Lewis
Tel: 020 3490 1140

MAIN CONTRACTOR:

TBC

CLIENT:

Adam & Julietta Gishen

Tel:

PROJECT:

29 Willow Road
NW3 1TL

DRAWN BY:


RM

ISSUE:


01.06.17

SCALE:

1:30 @ A3

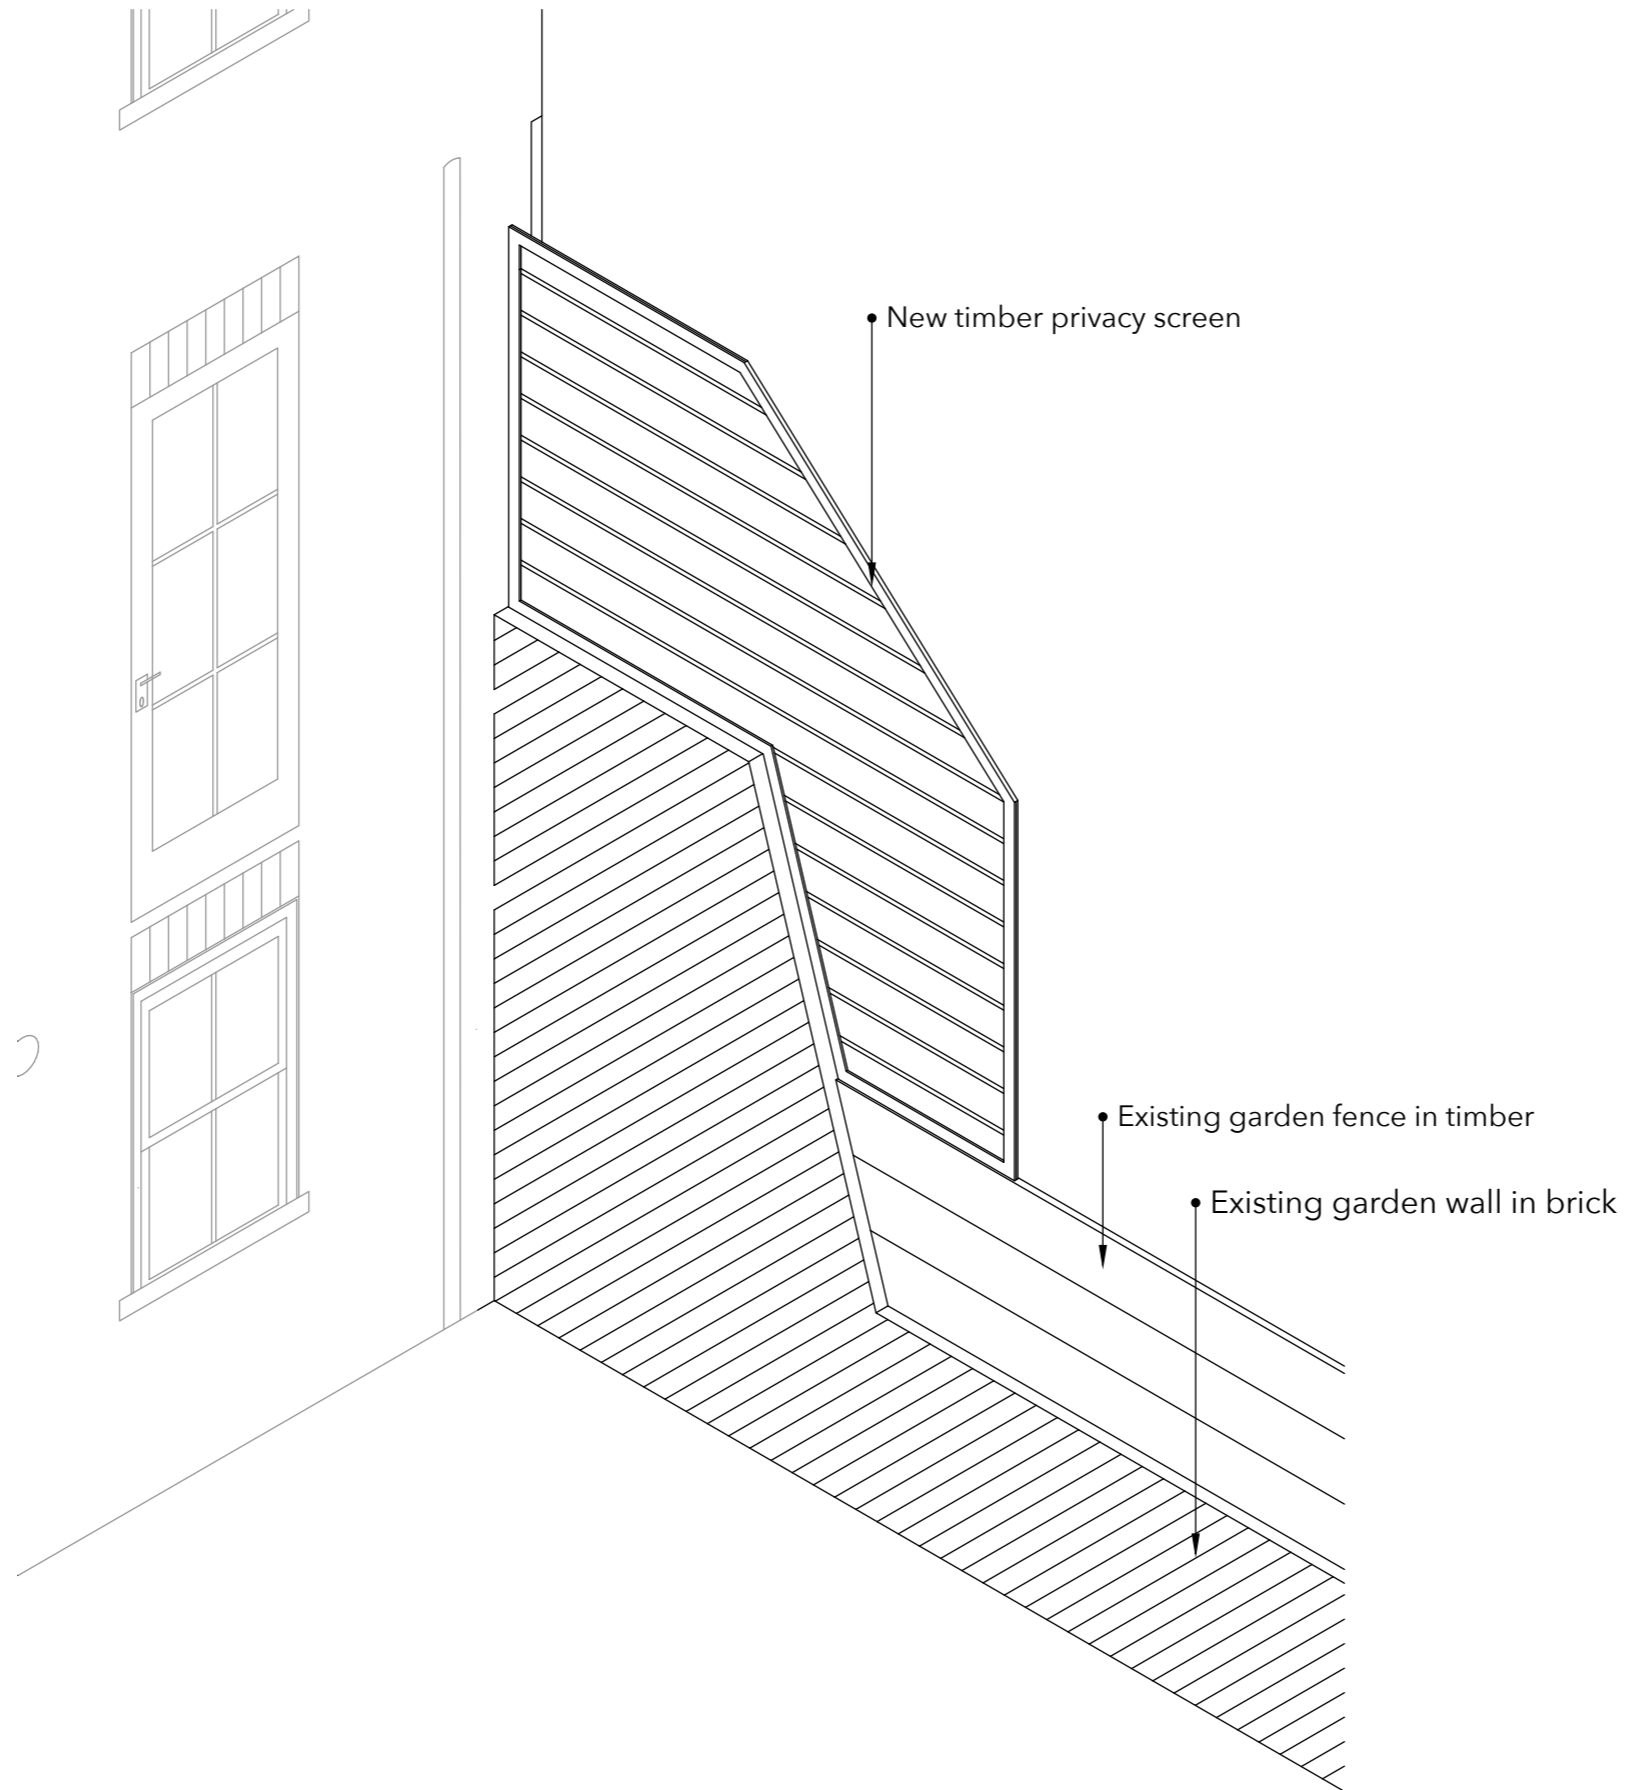

Privacy Screen

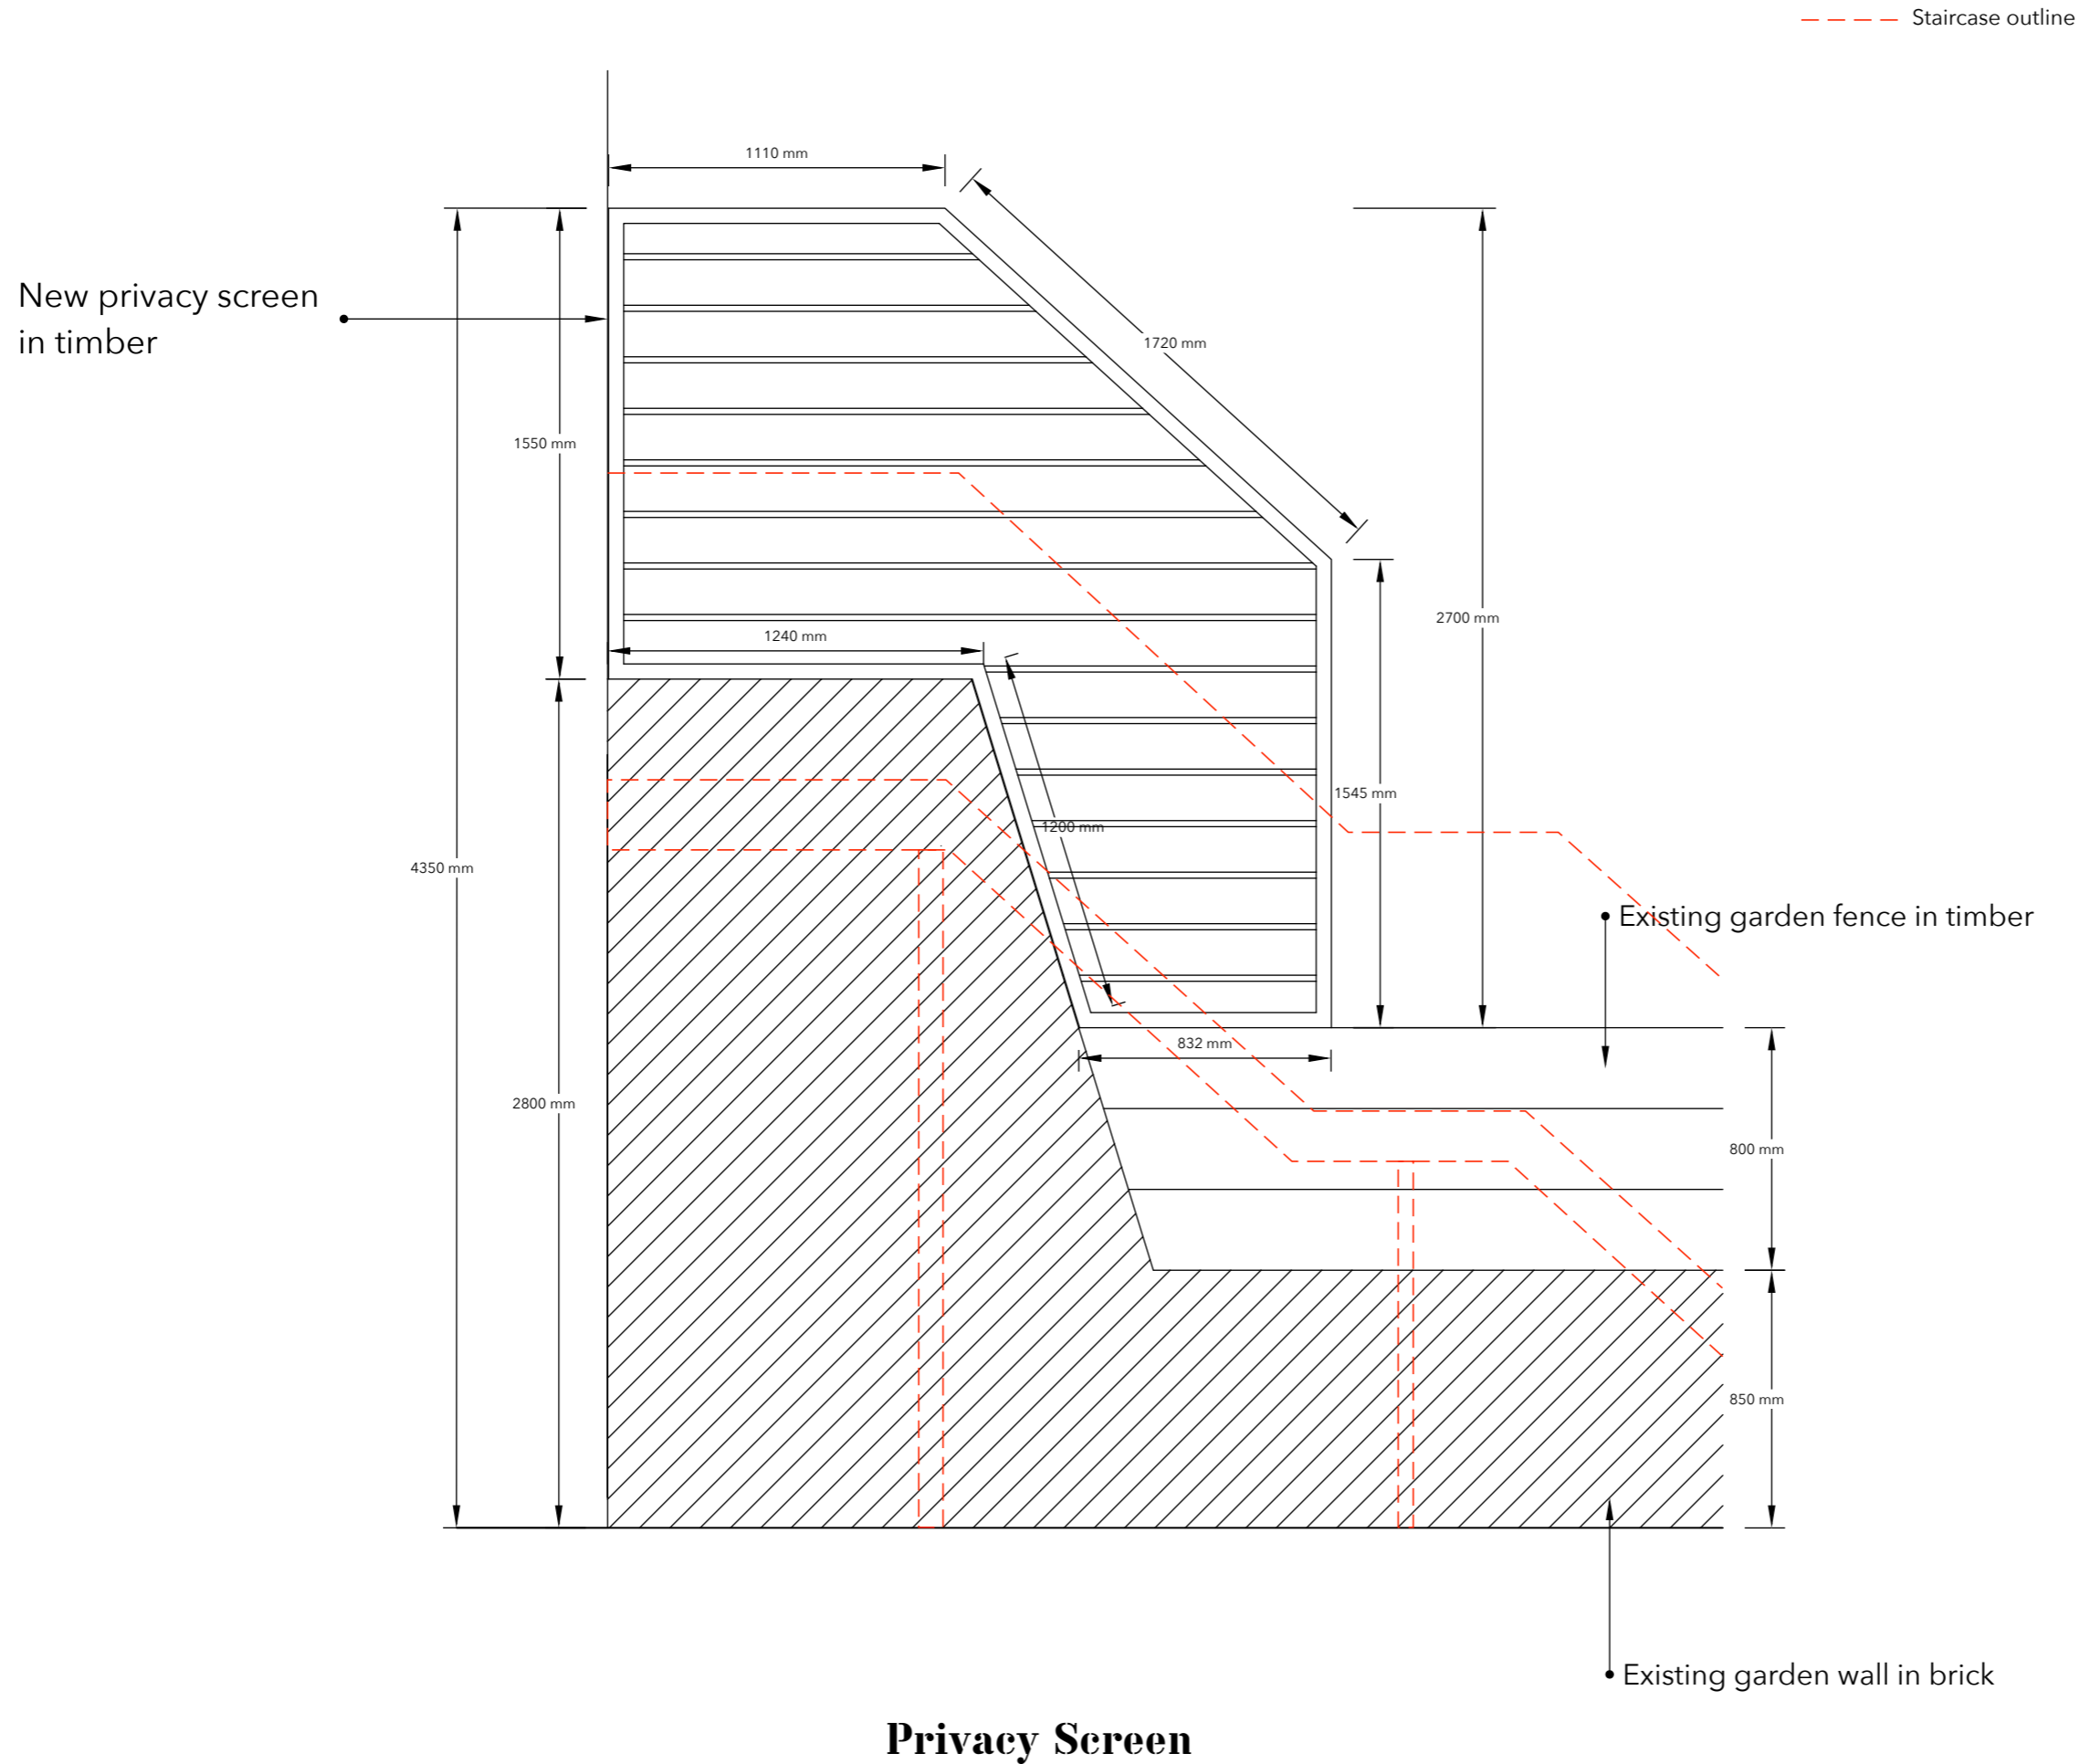

DESIGNER:
Mark Lewis
Tel: 020 3490 1140

MAIN CONTRACTOR:
TBC

CLIENT:
Adam & Julietta Gishen
Tel:

PROJECT:
29 Willow Road
NW3 1TL

DRAWN BY:
RM

ISSUE:
01.06.17

SCALE:
1:30 @ A3