



Upstand Detail Under Coping To
Brickwork (Cavity Wall)

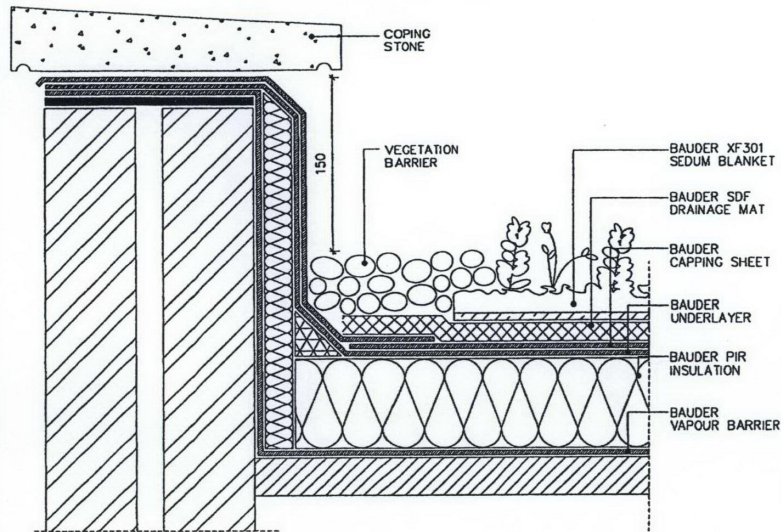

Bauder Euroglaze Rooflight

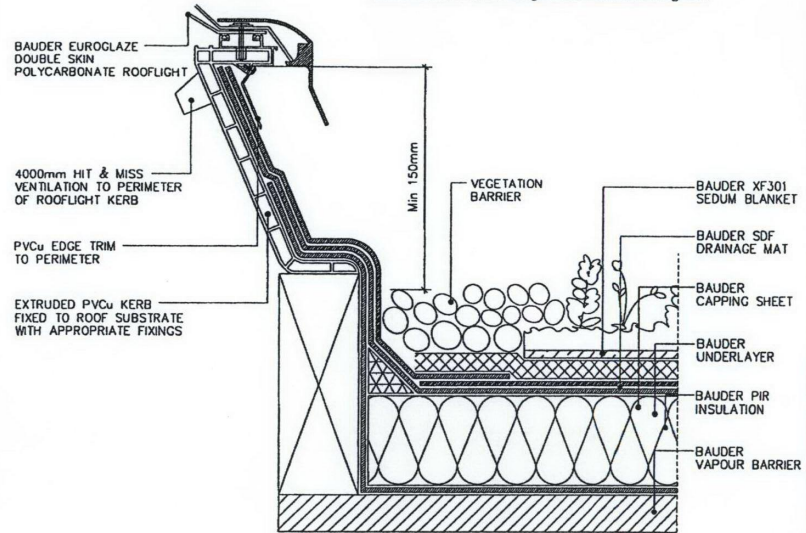

This drawing is subject to copyright. No part of this document may be reproduced, altered, or transmitted in any form or by any means, for any purpose without the express permission of BAUDER LTD

Note:

SEDUM ROOF DETAILS

THE COTTAGE
LISSENDEN GARDENS
LONDON NW5 1ND

Contract No:

Drawn By:

Checked By:


Date:

Scale: N.T.S.

Drawing No: EXT INS 1-2

Rev No.	Date	Revision	Sig

Section Through New Waste Outlet

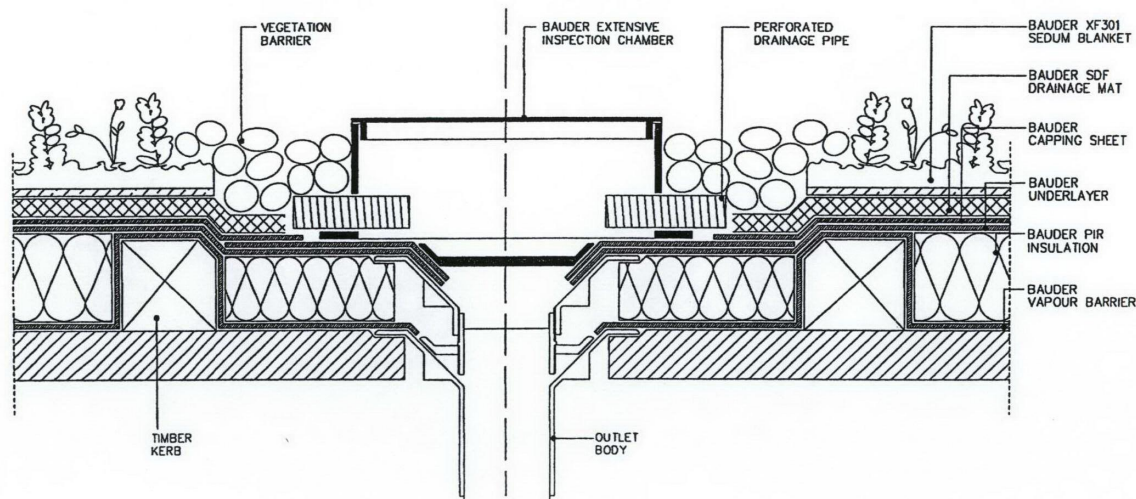

BAUDER

BAUDER LIMITED.
Broughton House, Broughton Road, Ipswich, Suffolk, IP1 3QR, England.
Telephone (01473) 257671 Fax: (01473) 230761