



Stair to be removed and replaced

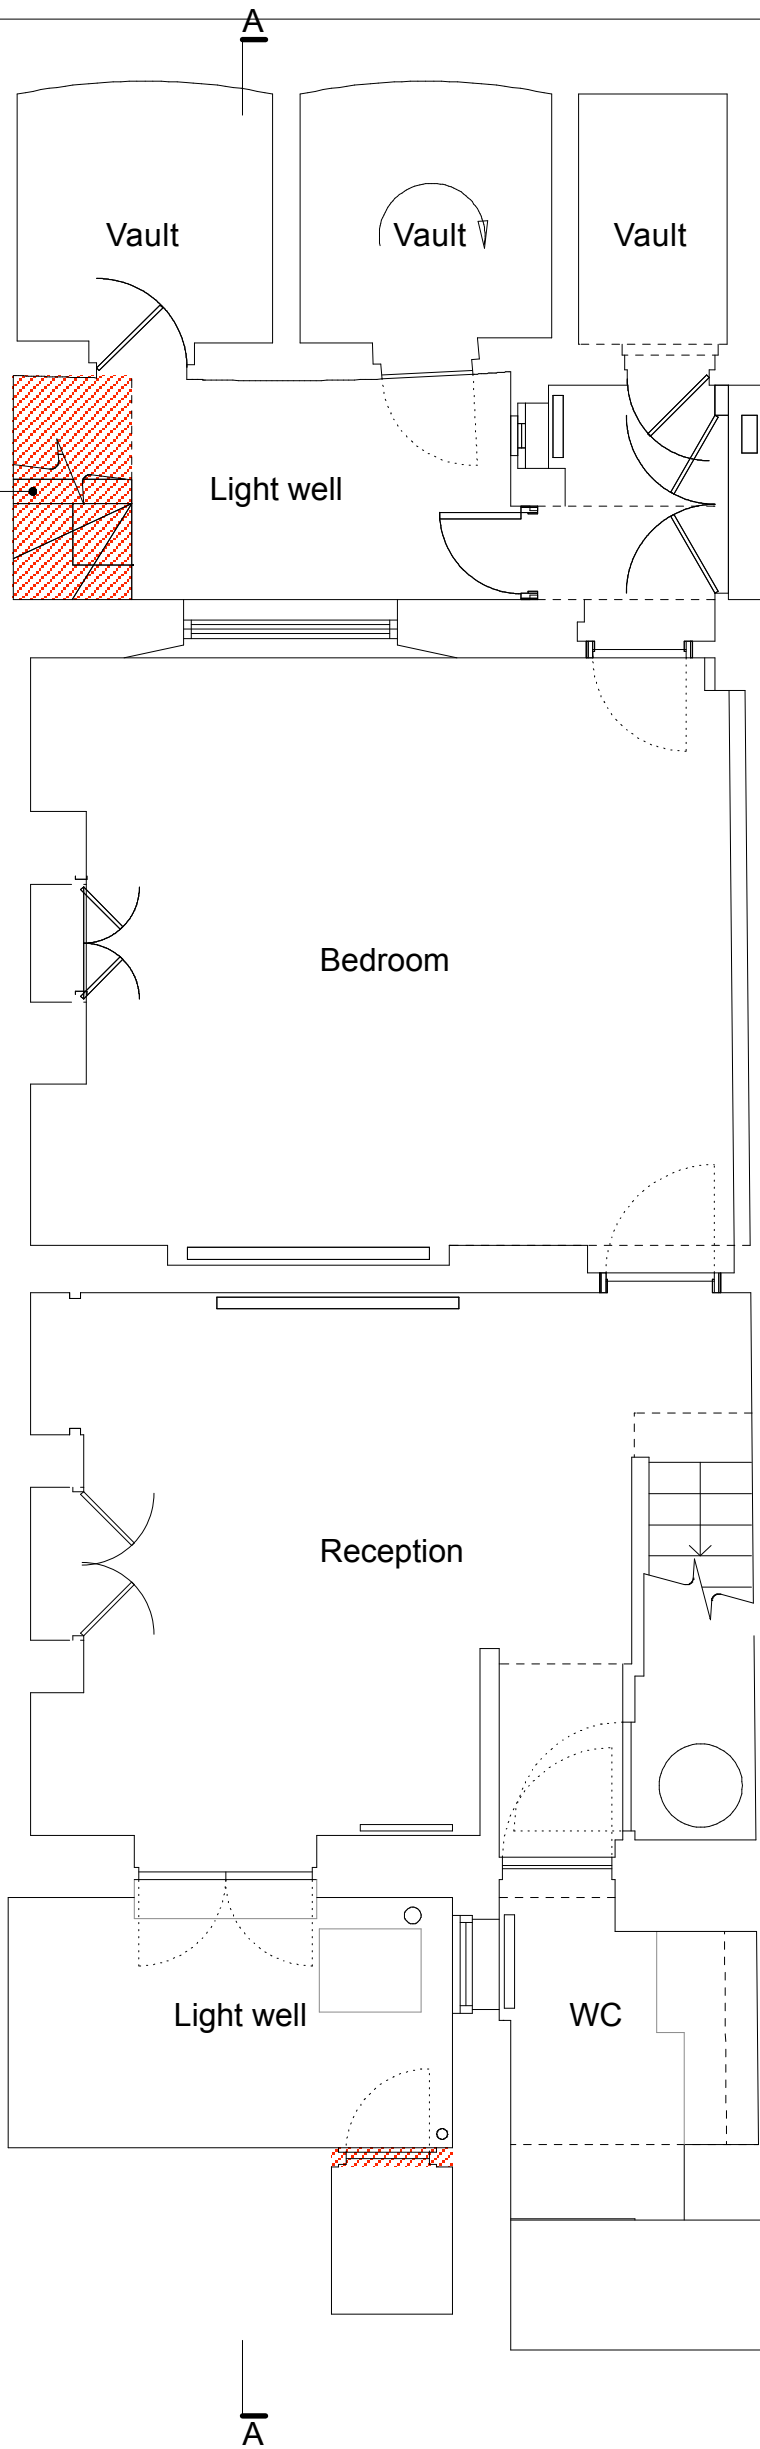

KEY-
 To be removed

