


A

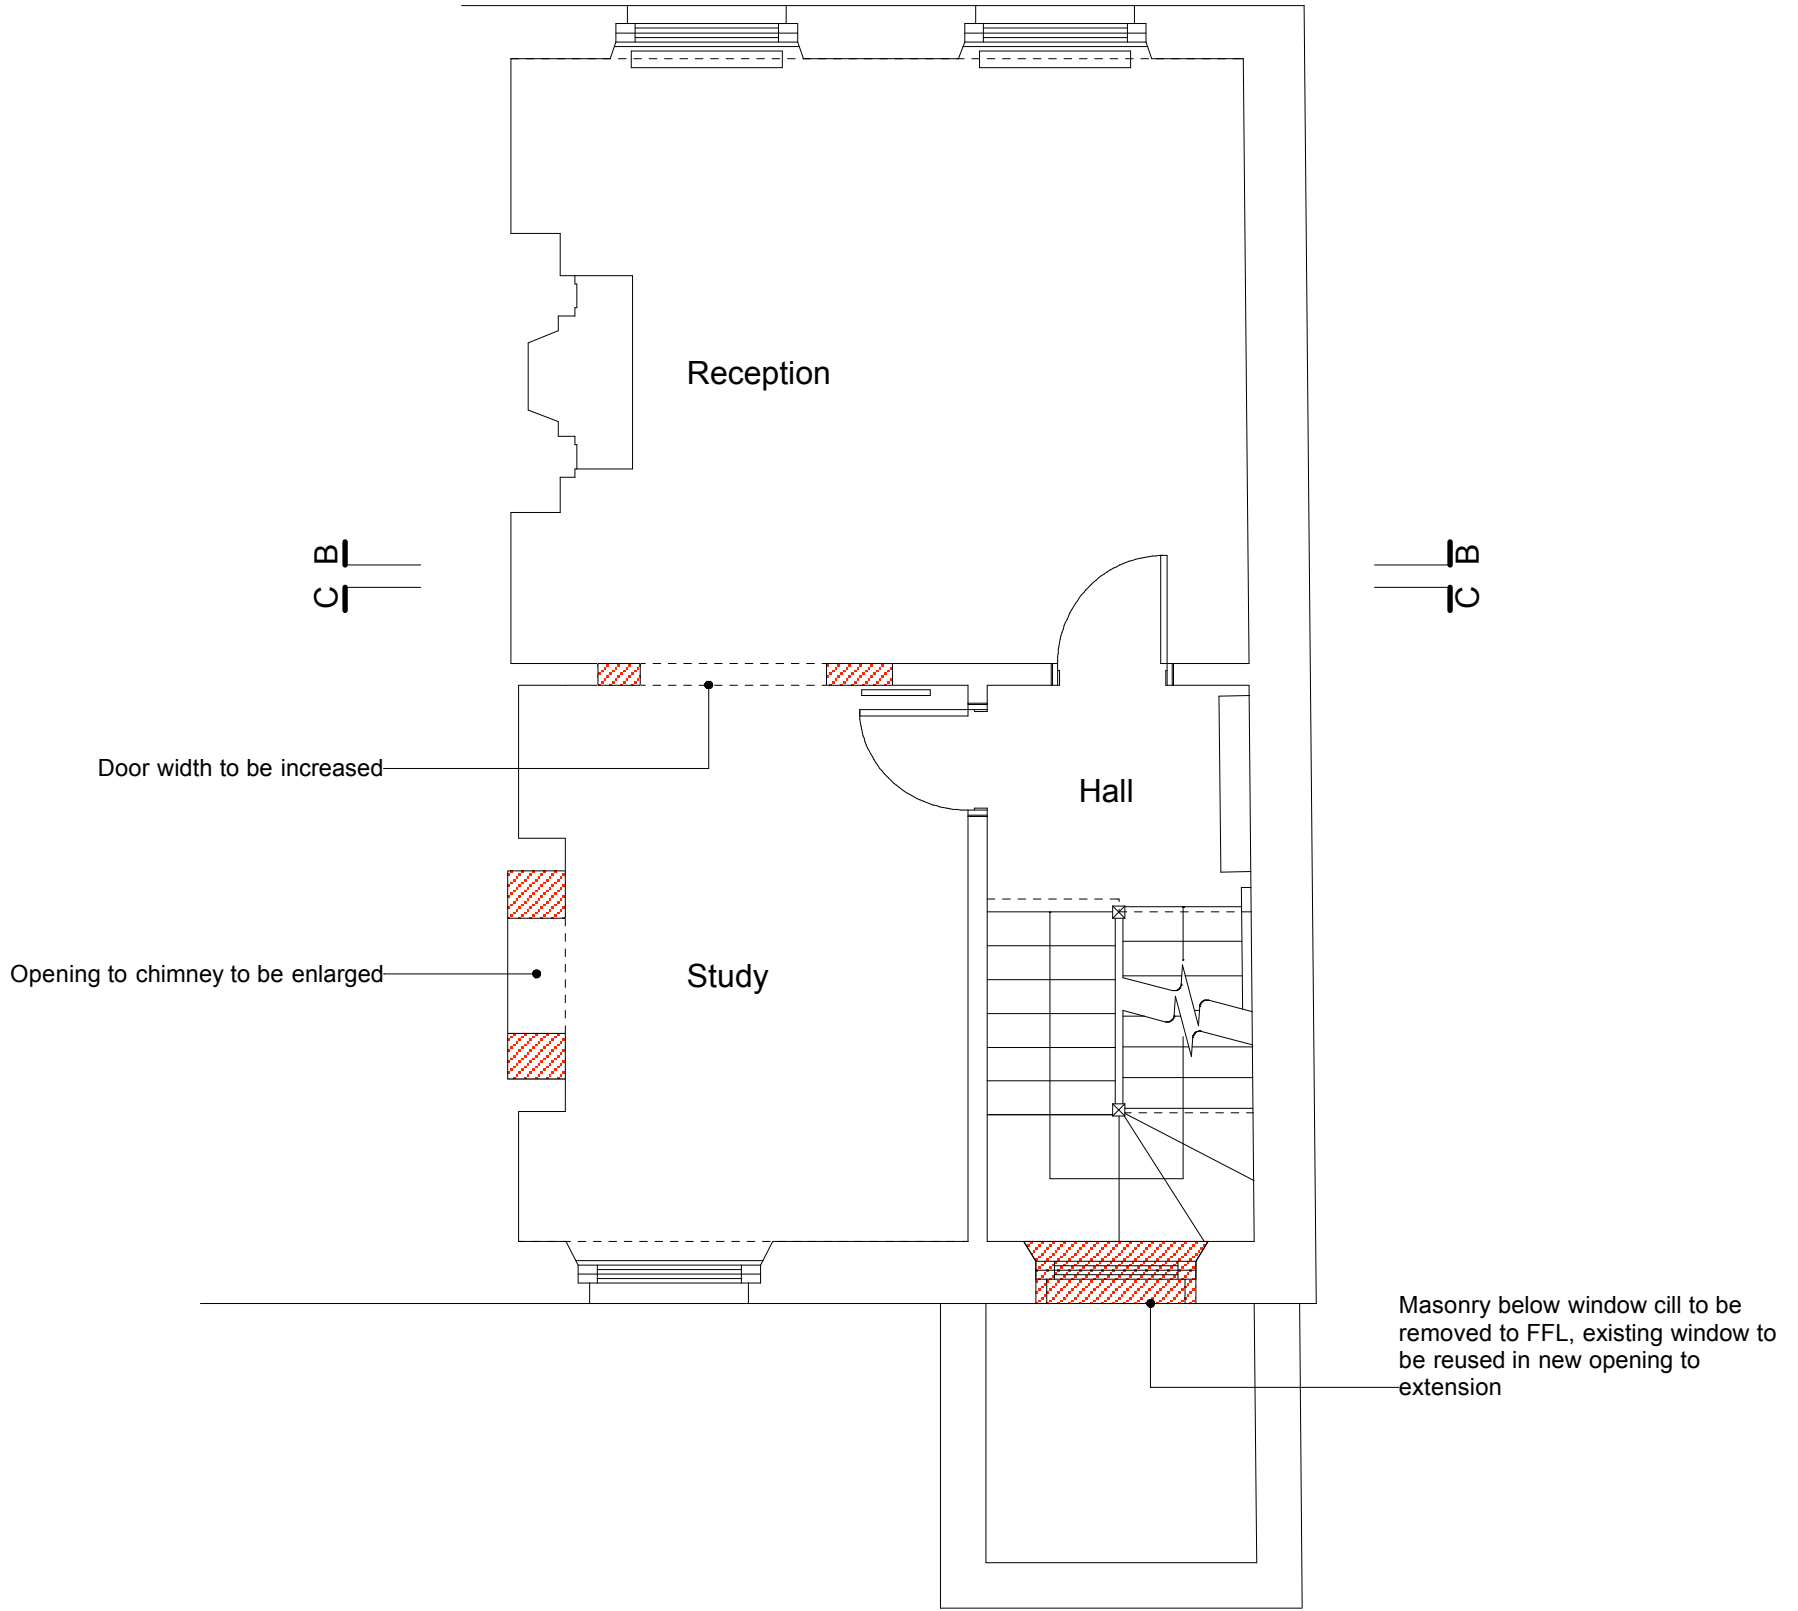


Door width to be increased

Opening to chimney to be enlarged

Masonry below window cill to be removed to FFL, existing window to be reused in new opening to extension

A



KEY-
 To be removed

