


A

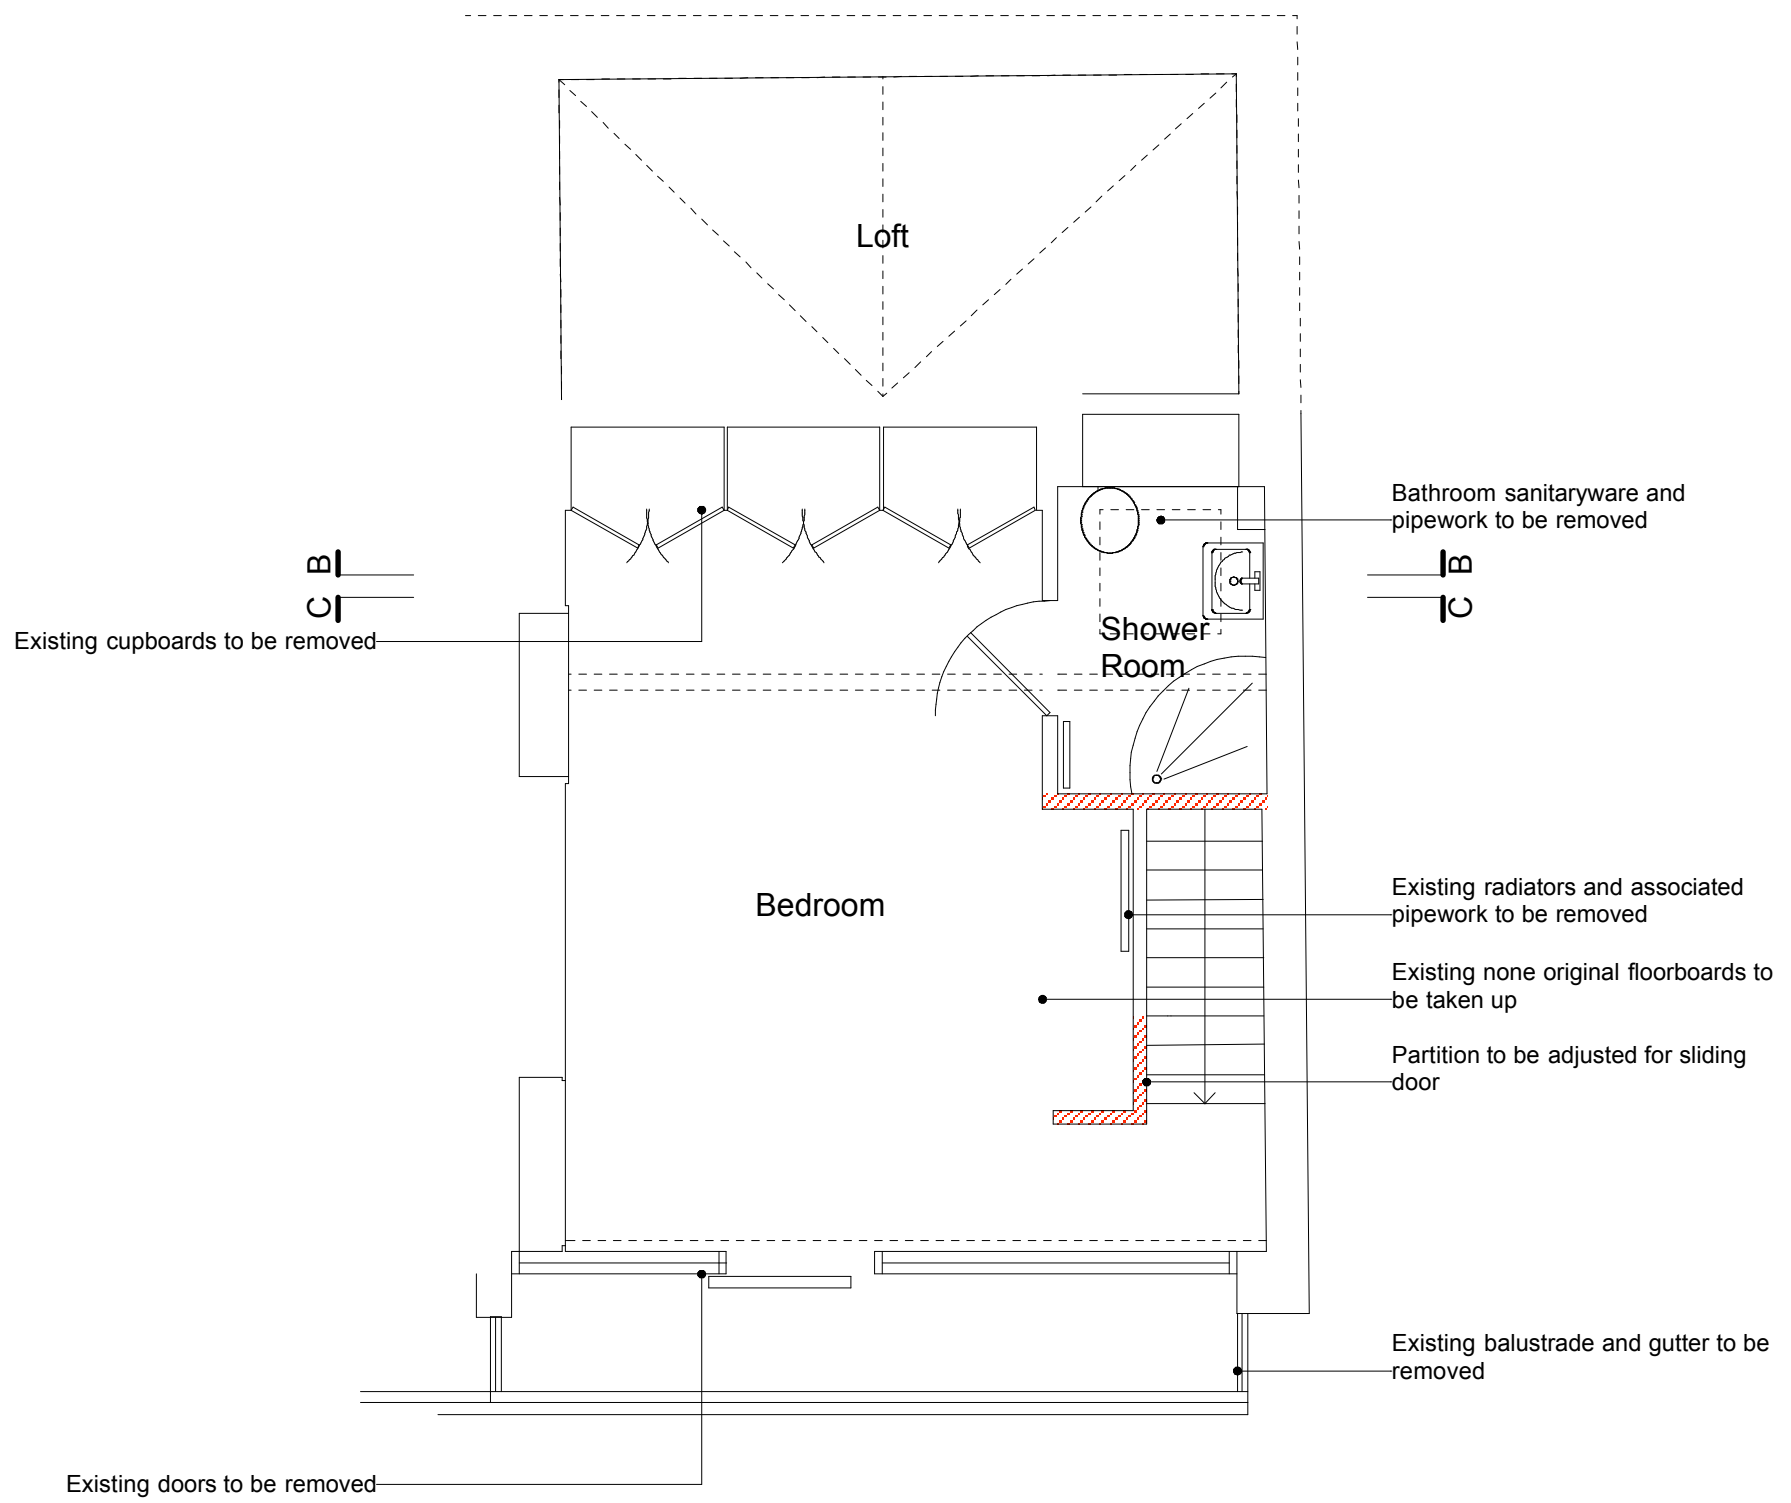

Bathroom sanitaryware and pipework to be removed

Existing cupboards to be removed

Bedroom

Shower Room

Existing radiators and associated pipework to be removed


Existing none original floorboards to be taken up


Partition to be adjusted for sliding door

Existing balustrade and gutter to be removed

Existing doors to be removed

A

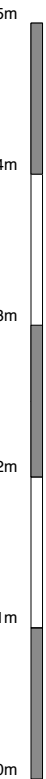

KEY-
 To be removed

