


A

D

E

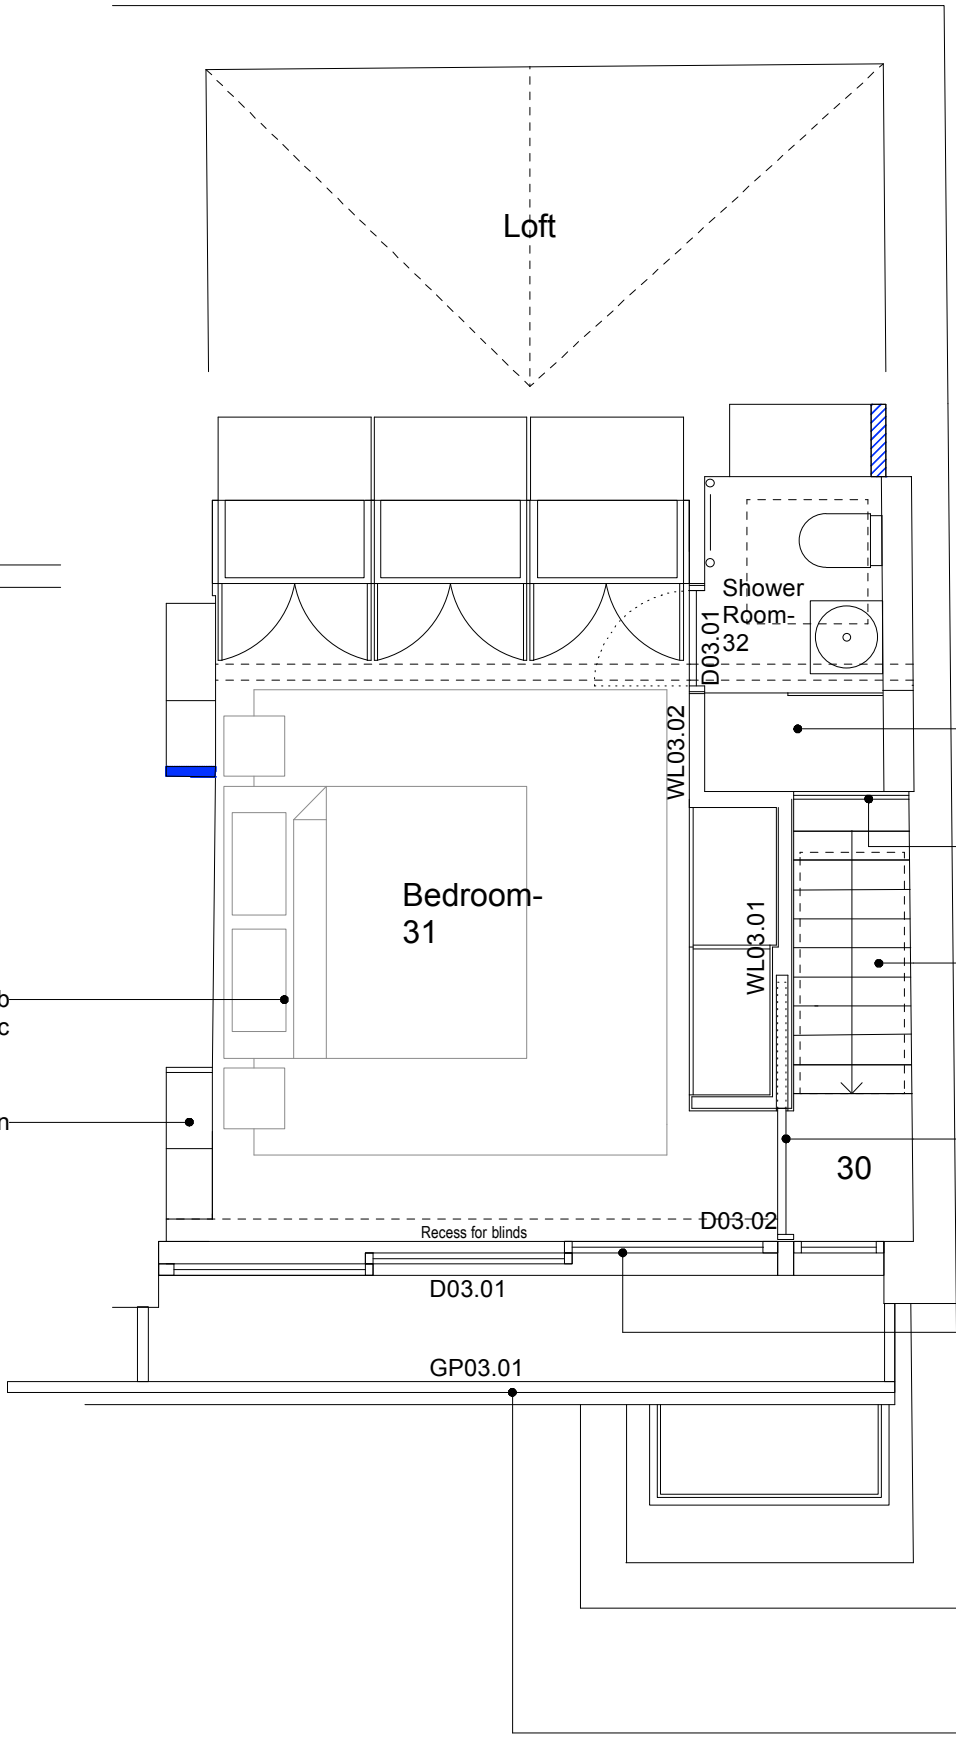

New timber floor finish, existing sub floor to be retained if original fabric

Air conditioning unit location

New tiled floor finish, existing sub floor to be retained if original fabric

Glazed panel

Roof light above

New four panel fire rated sliding door

New sliding doors to replace existing

New toughened/ laminated glass balustrade in stainless steel clamp frame to replace existing glass

