


Location Plan
1:1250 @ A1

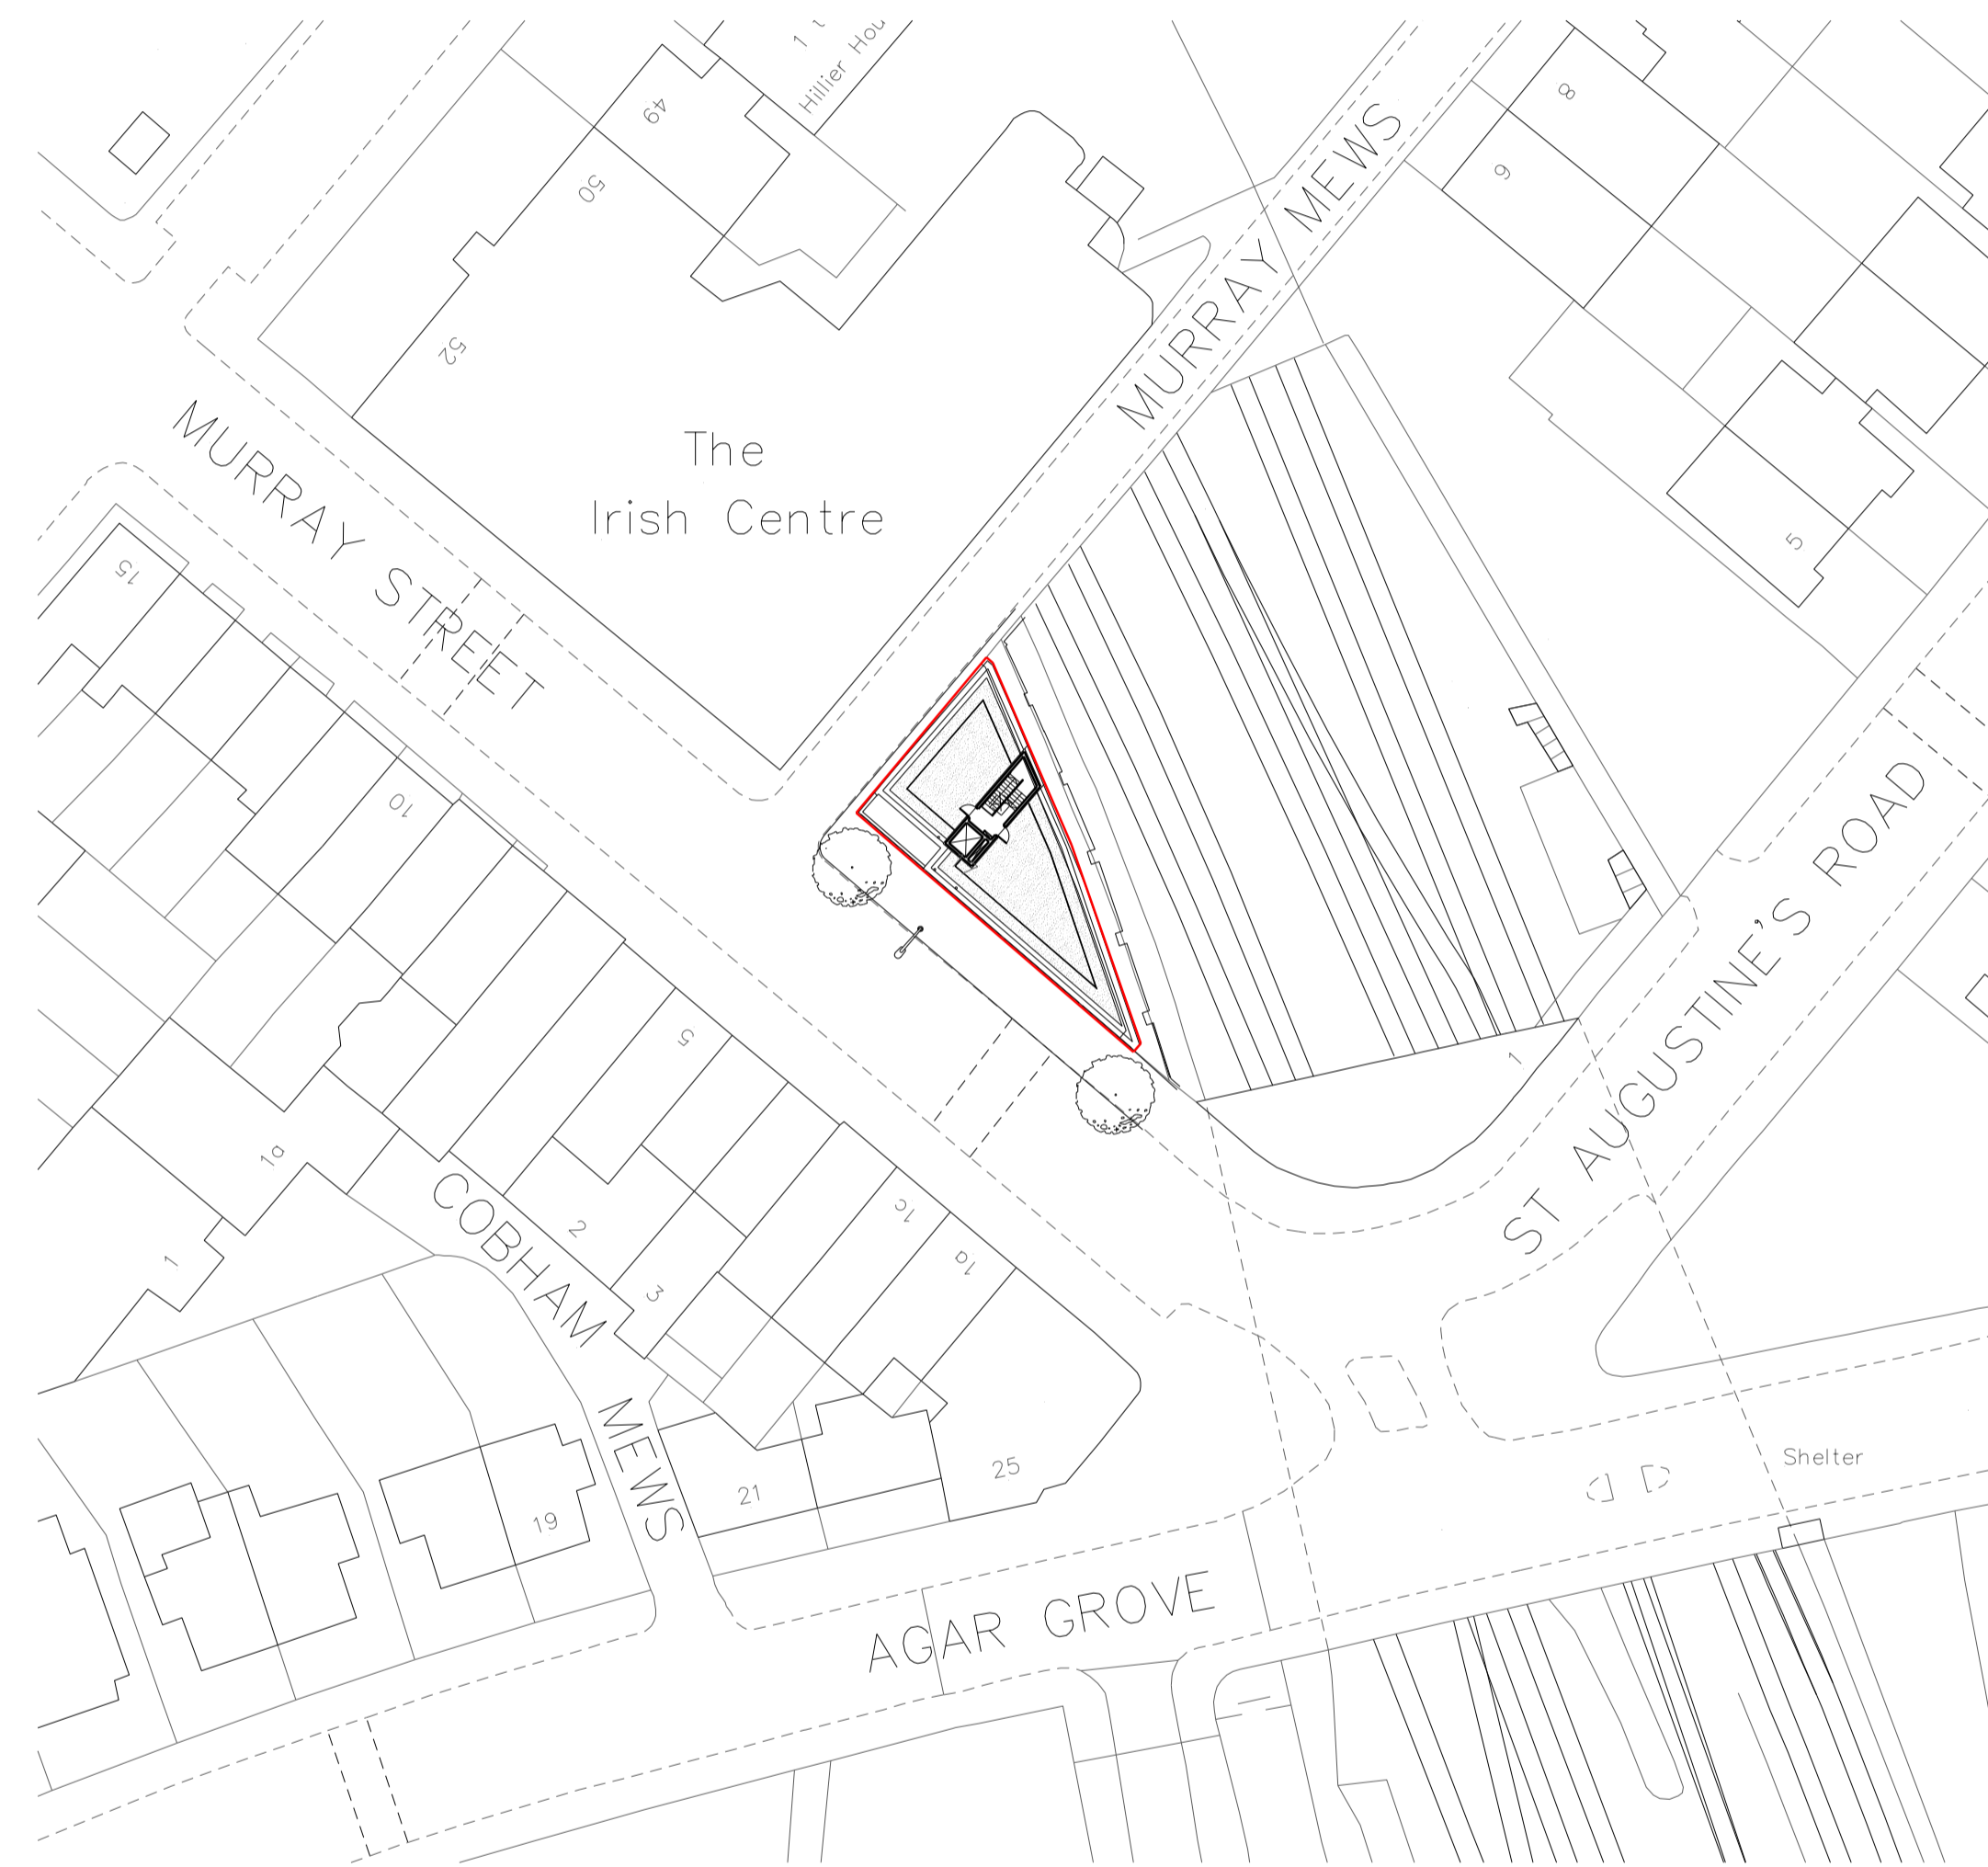


Block Plan
1:500 @ A1

Tender

General arrangement drawing

Project	
17 Murray Street, London, NW1 9RE	
Drawing	
Location Plan and Block Plan	
Scale	Date
As Indicated	July 2015
Drawing number	Revision
344_001	C

Revision	Date	Drawn	Approved	Notes
A	15.07 2015	NG	AH	
B	19.10 2016	CM	PW	BUILDING CONTROL
C	13.01 2017	CM	PW	TENDER

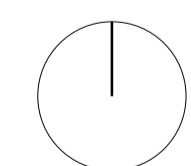

Waind Gohil + Potter Architects
27 Bulwer Street London W12 8AR
T +44 (0)20 8735 5367 / E studio@wgpa.co.uk
www.wgpa.co.uk

Do not scale. Use figured dimensions only.
Confirm all dimensions on site

© Waind Gohil + Potter Architects 2016