



01 Front Facade Existing - section line AA
scale 1:50 @ A1

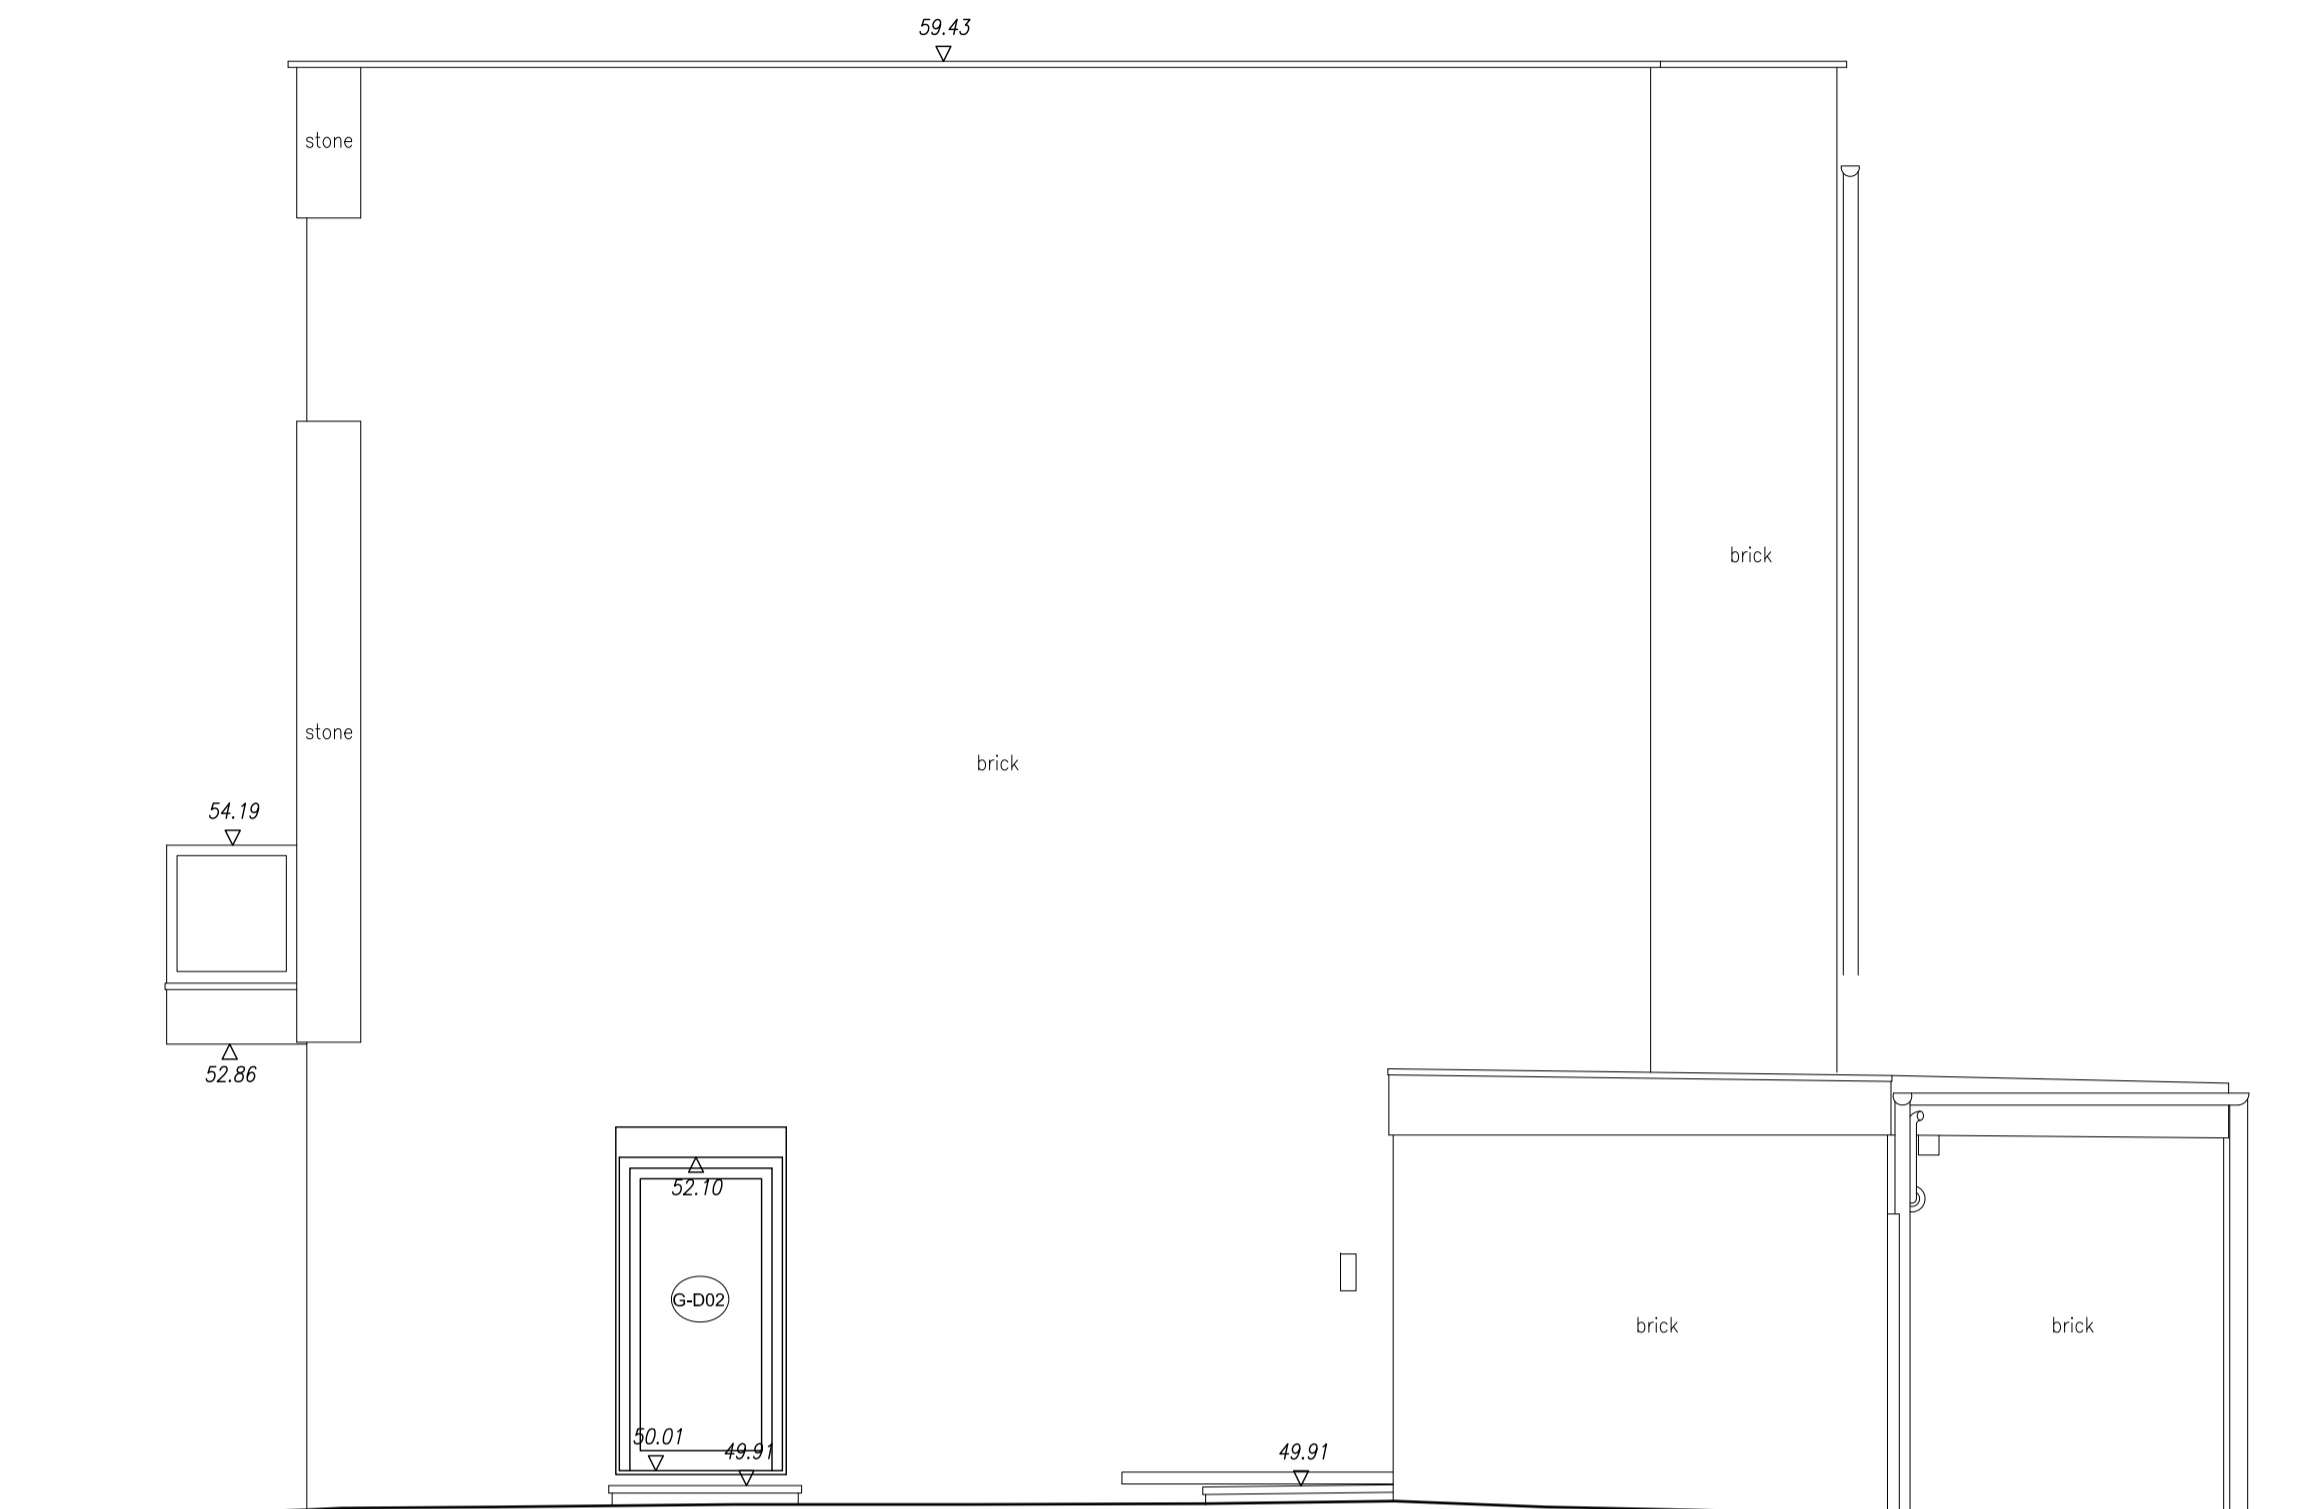

02 Side Facade Existing - section line BB
scale 1:50 @ A1

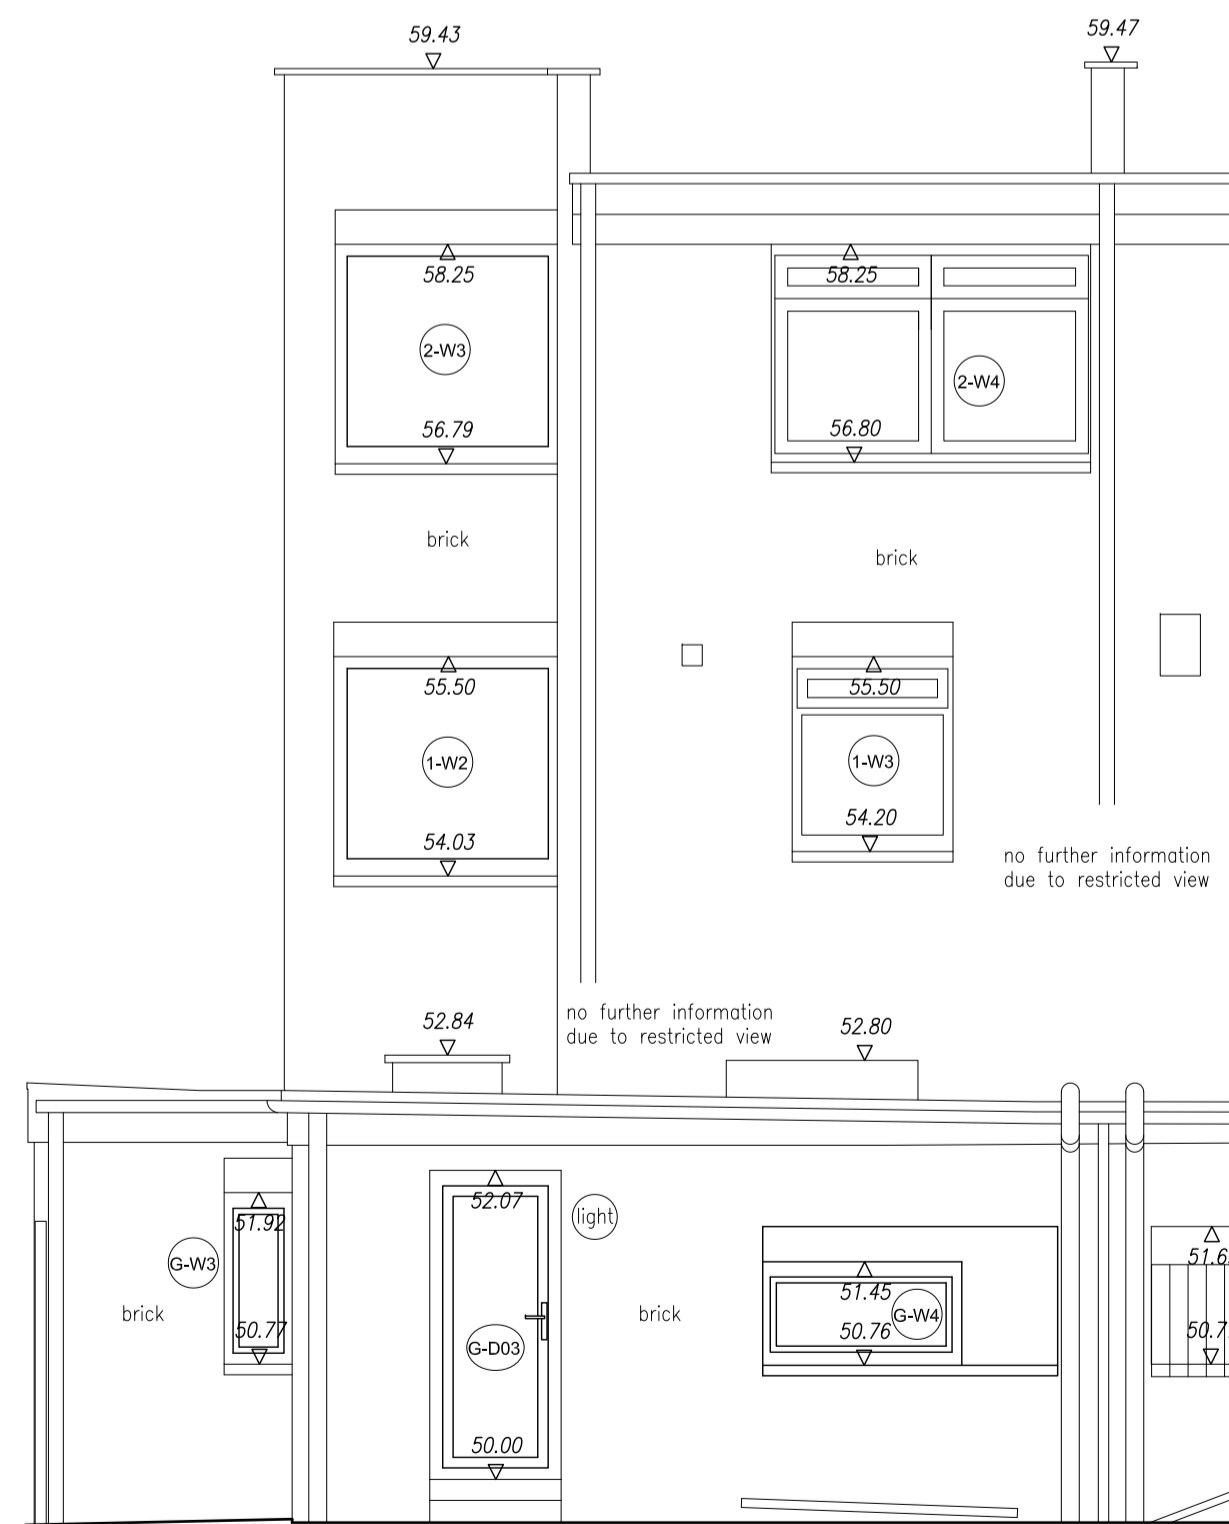

03 Rear Facade Existing - section line CC
scale 1:50 @ A1

Rev.	Date	Description
Project 6 Oak Hill Park Mews, London, NW3 7LH.		
Title Survey elevations		
andrew wood associates ltd		
120 Pall Mall London SW1Y 5EA		T: 020 7684 1400 F: 08451 305949
client: Matt Lyons 6 Oak Hill Park Mews Hampstead London NW3 7LH		
Date 04.07.2017	Job No	Drawing No
Scale 1:50 @ A1 1:100 @ A3	176	P11
		00