



**01** Front Facade Demolitions - section line AA  
scale 1:50 @ A1

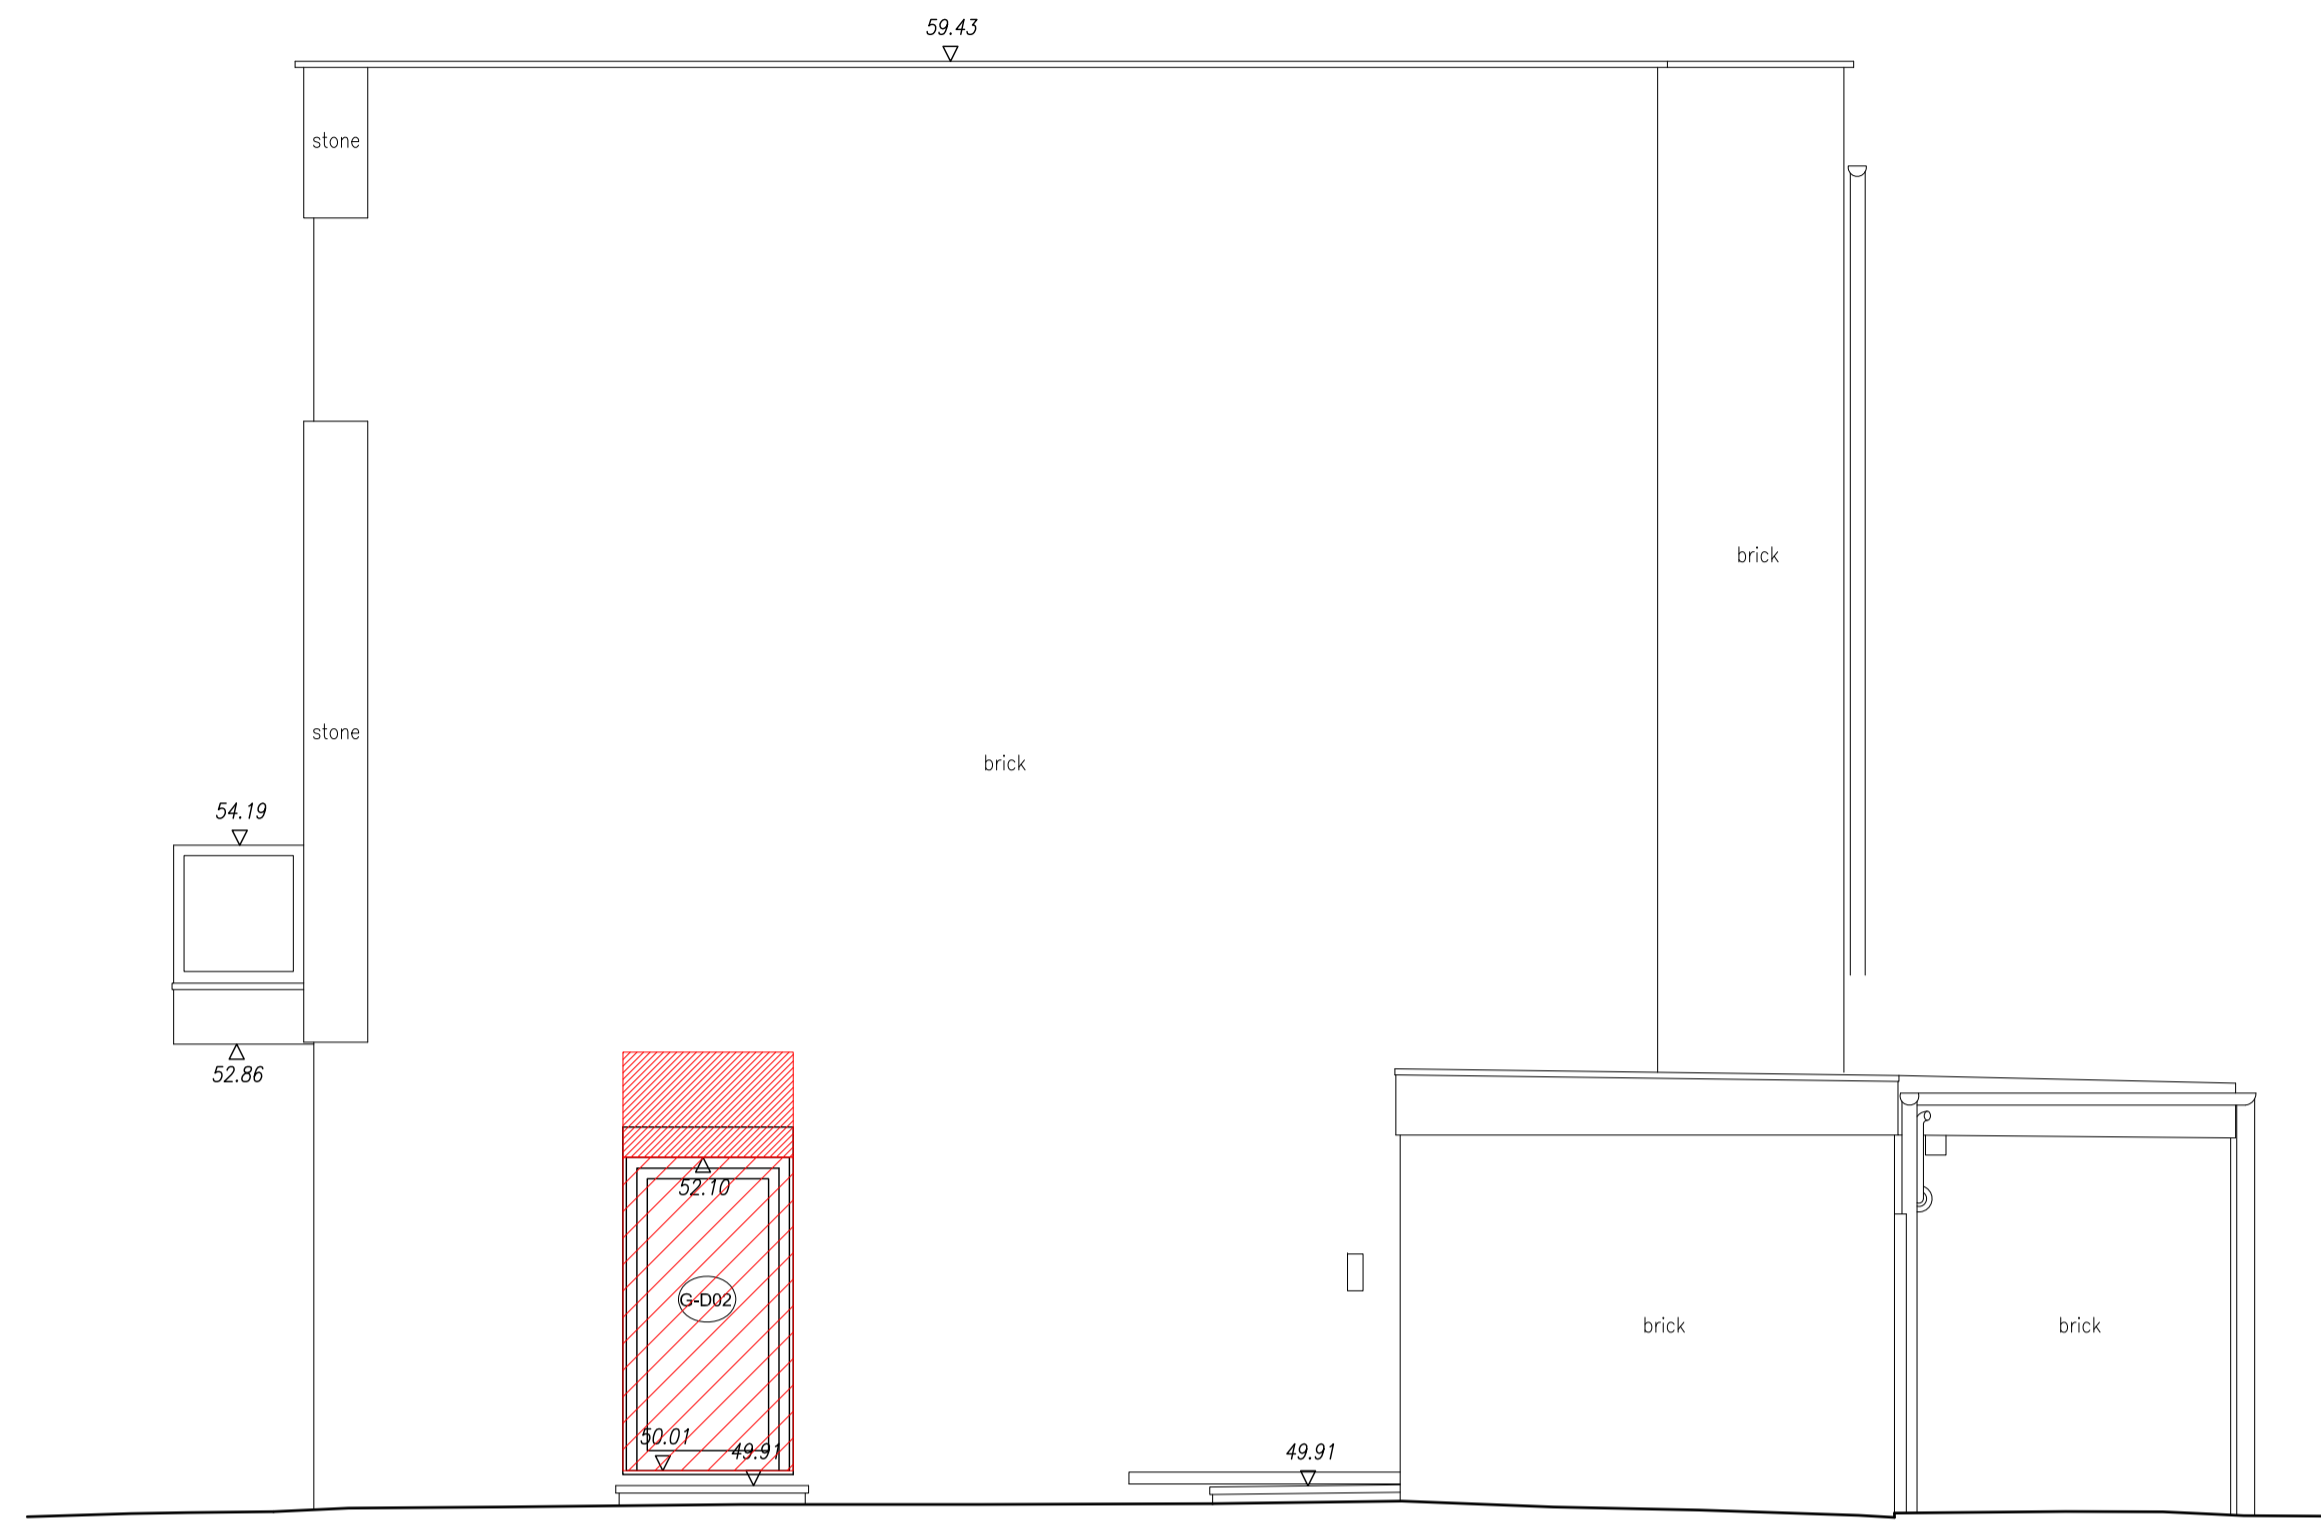

**02** Side Facade Demolitions - section line BB  
scale 1:50 @ A1

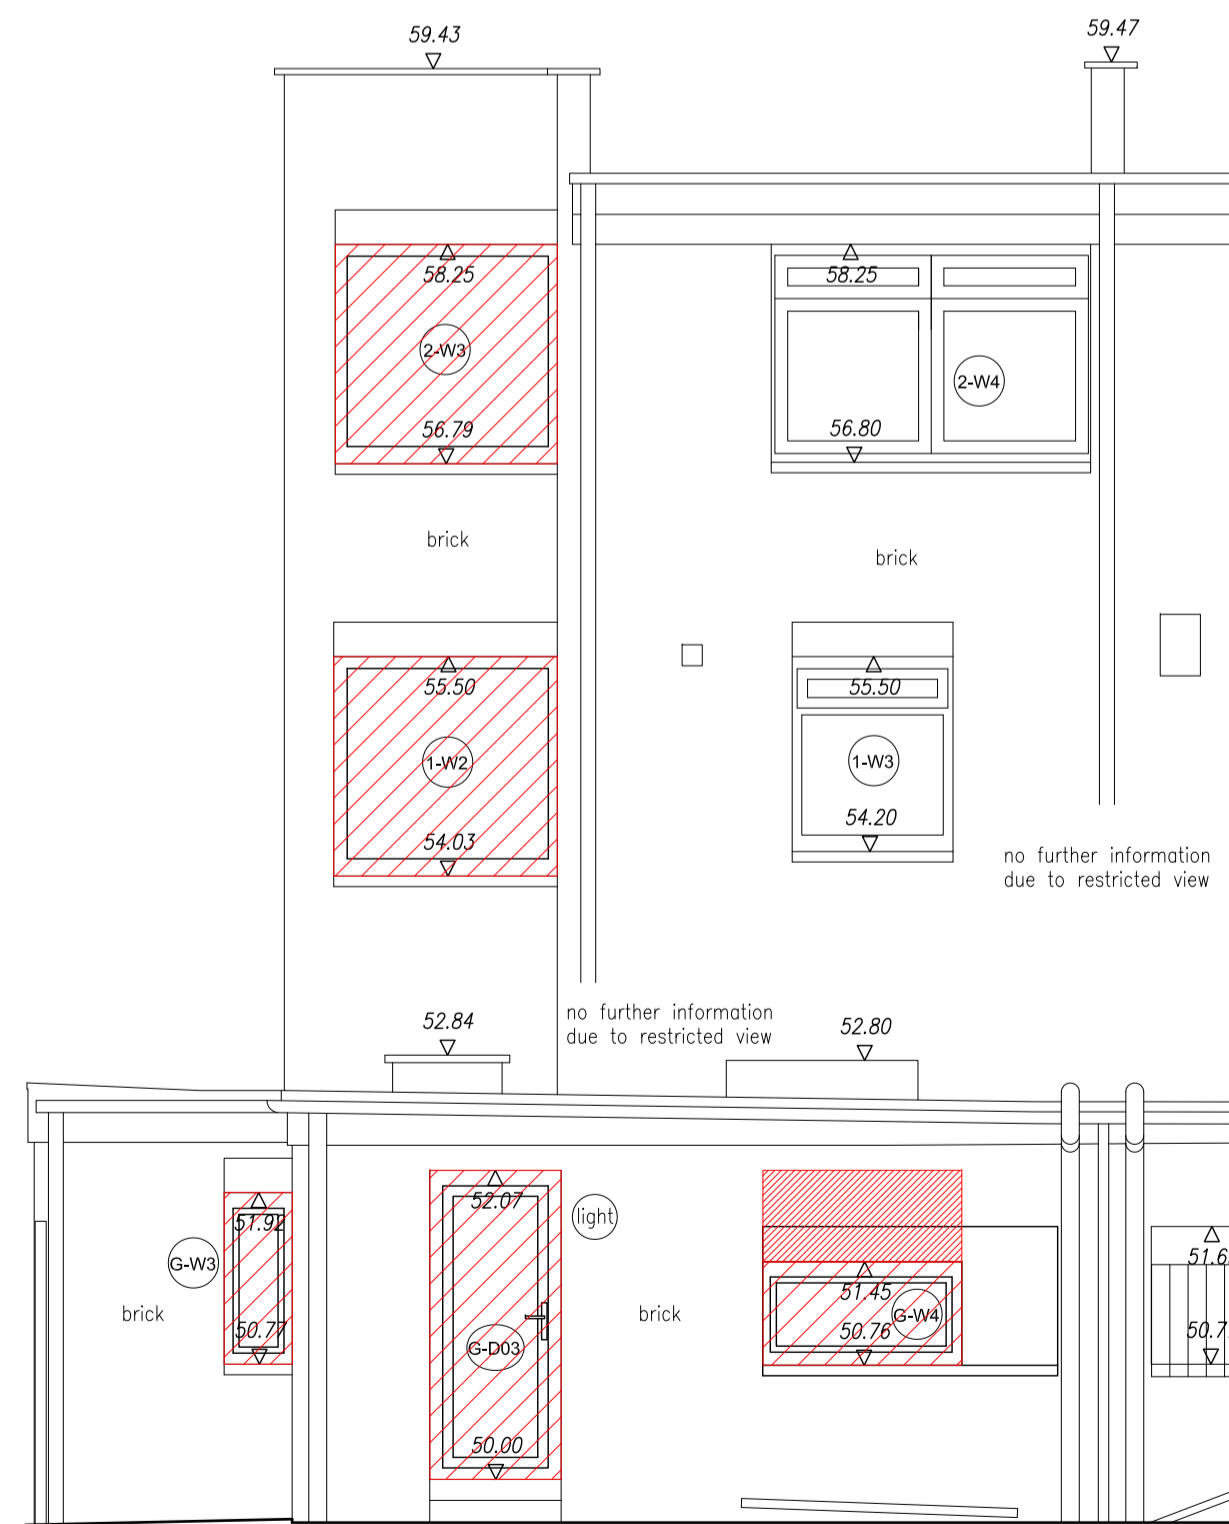

**03** Rear Facade Demolitions - section line CC  
scale 1:50 @ A1

Window and door removal

Wall demolitions

Rev.	Date	Description
Project 6 Oak Hill Park Mews, London, NW3 7LH.		
Title Demolition elevations		
andrew wood associates ltd		
120 Pall Mall London SW1Y 5EA		T: 020 7684 1400 F: 08451 305949
client: Matt Lyons 6 Oak Hill Park Mews Hampstead London NW3 7LH		
Date 04.07.2017	Job No 176	Drawing No P51
Scale 1:50 @ A1 1:100 @ A3		Revision 00

