



01 Front facade - Proposed (section AA view)
scale 1:50 @ A1

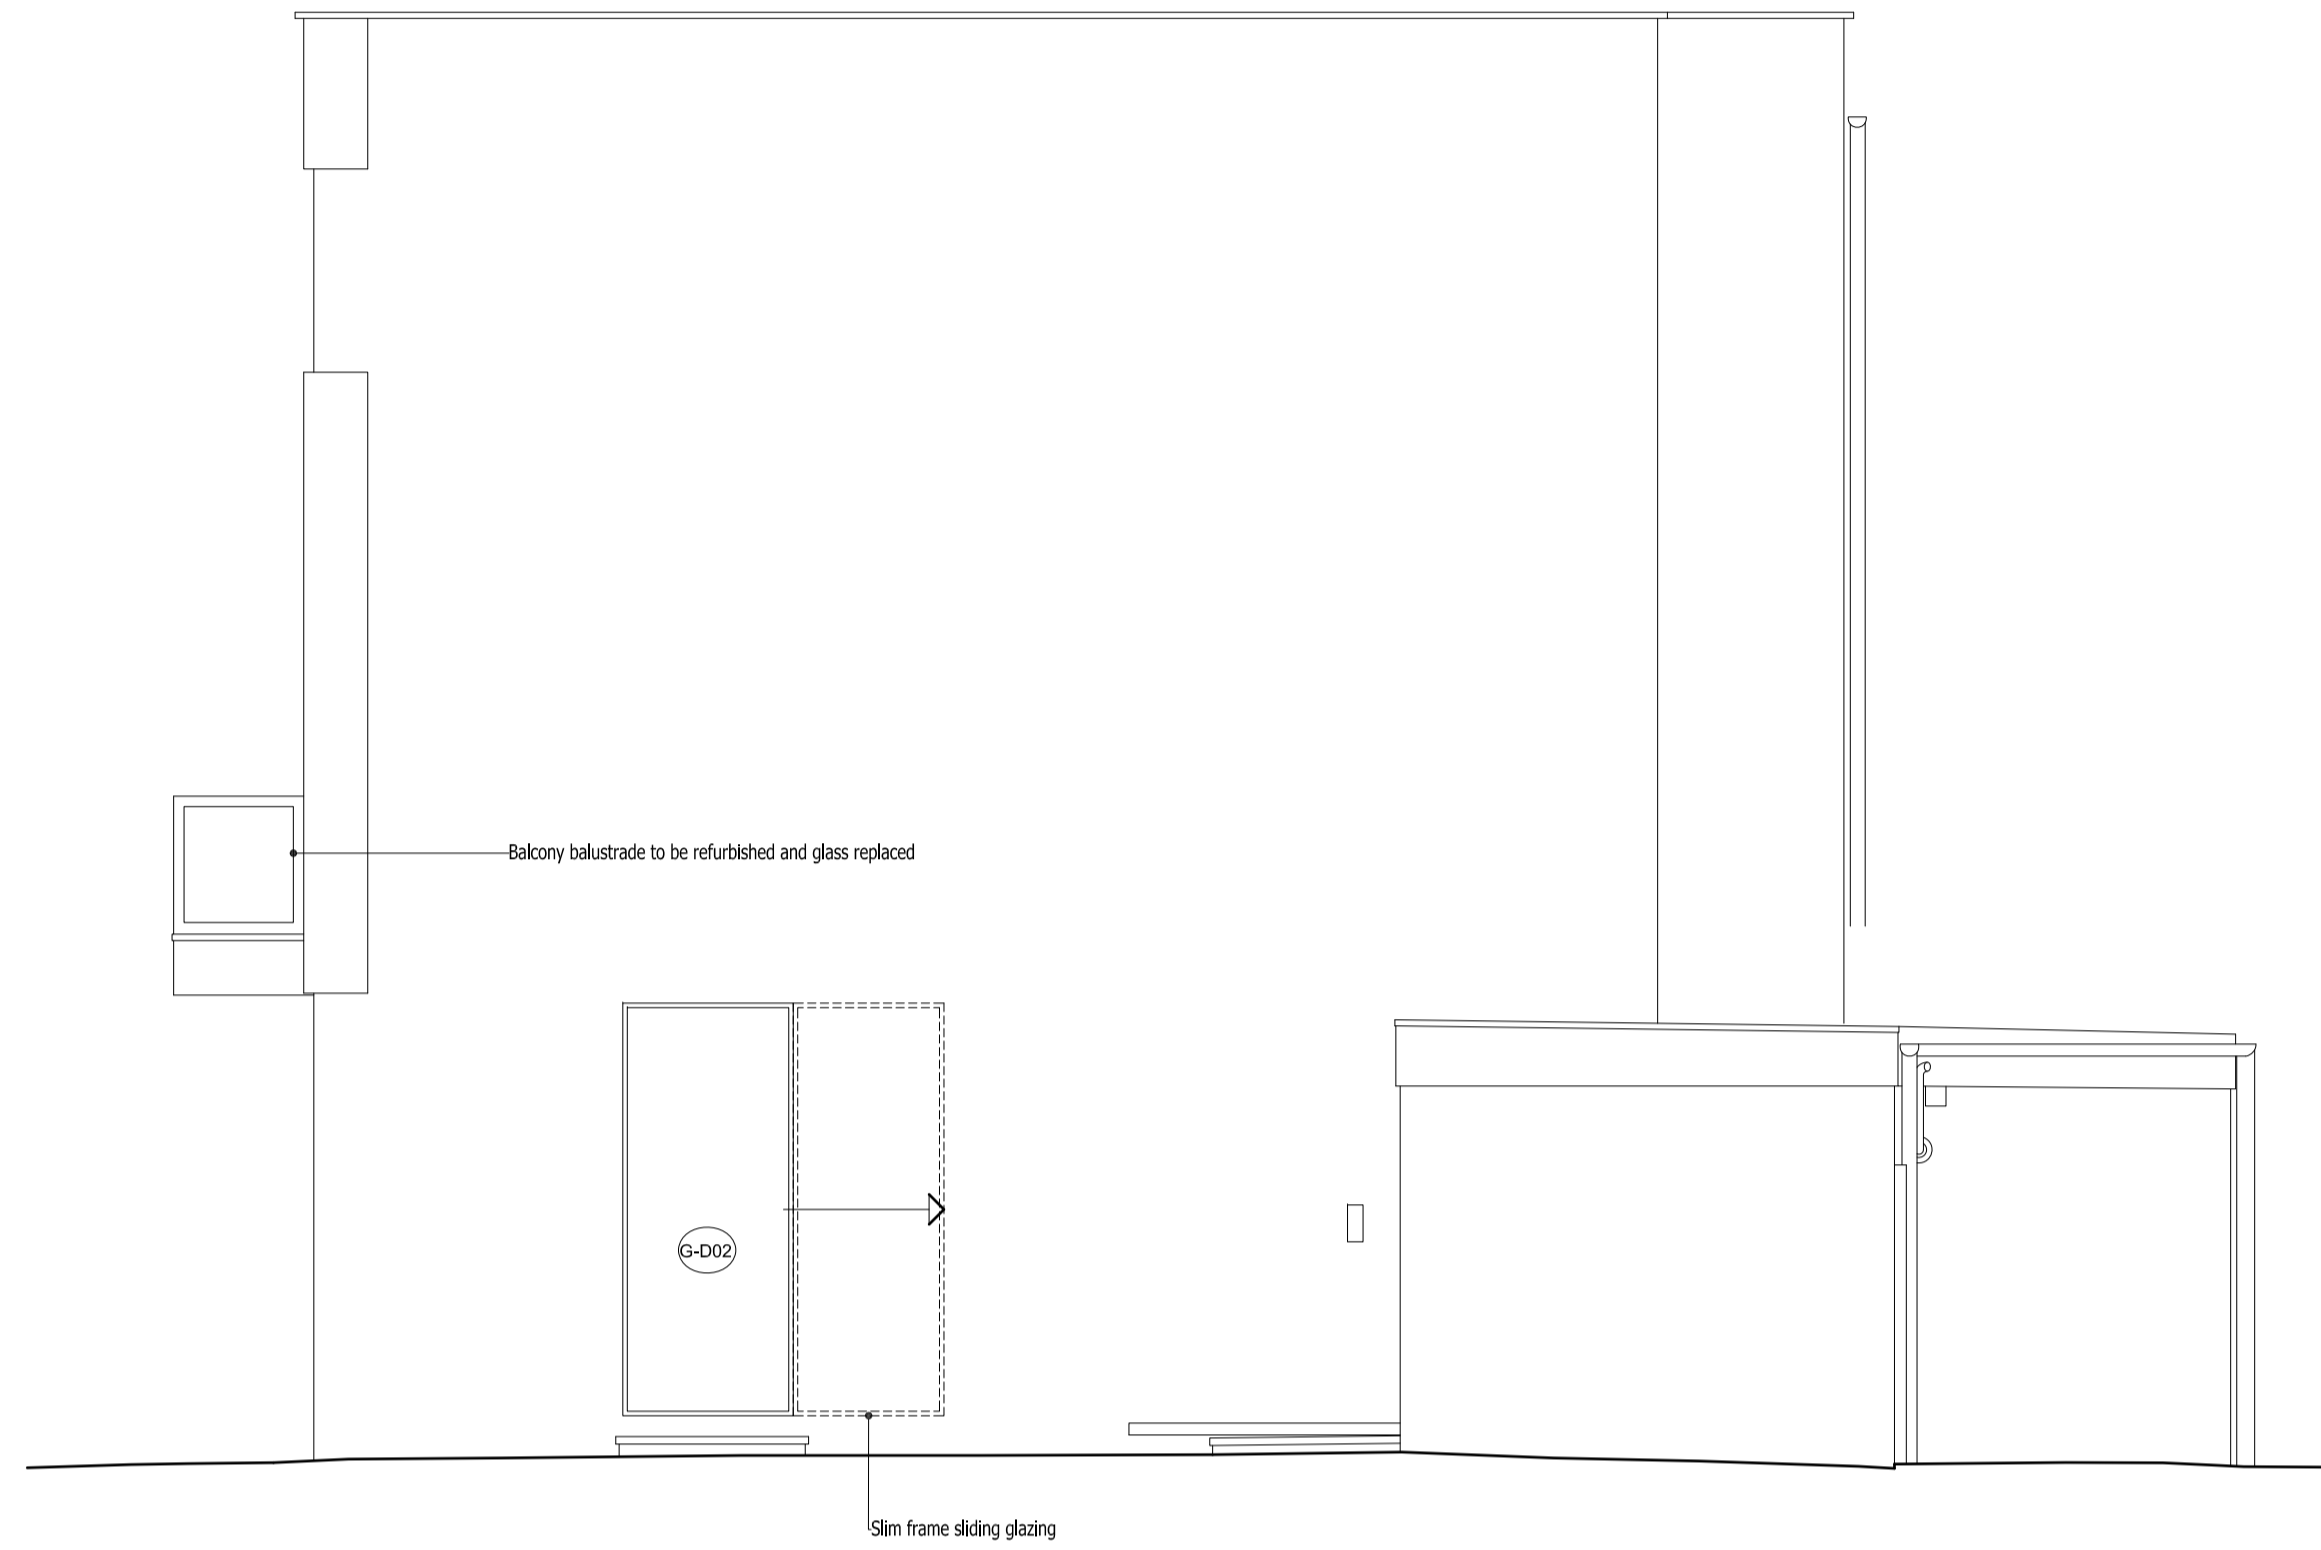

02 Side facade - Proposed (section BB view)
scale 1:50 @ A1

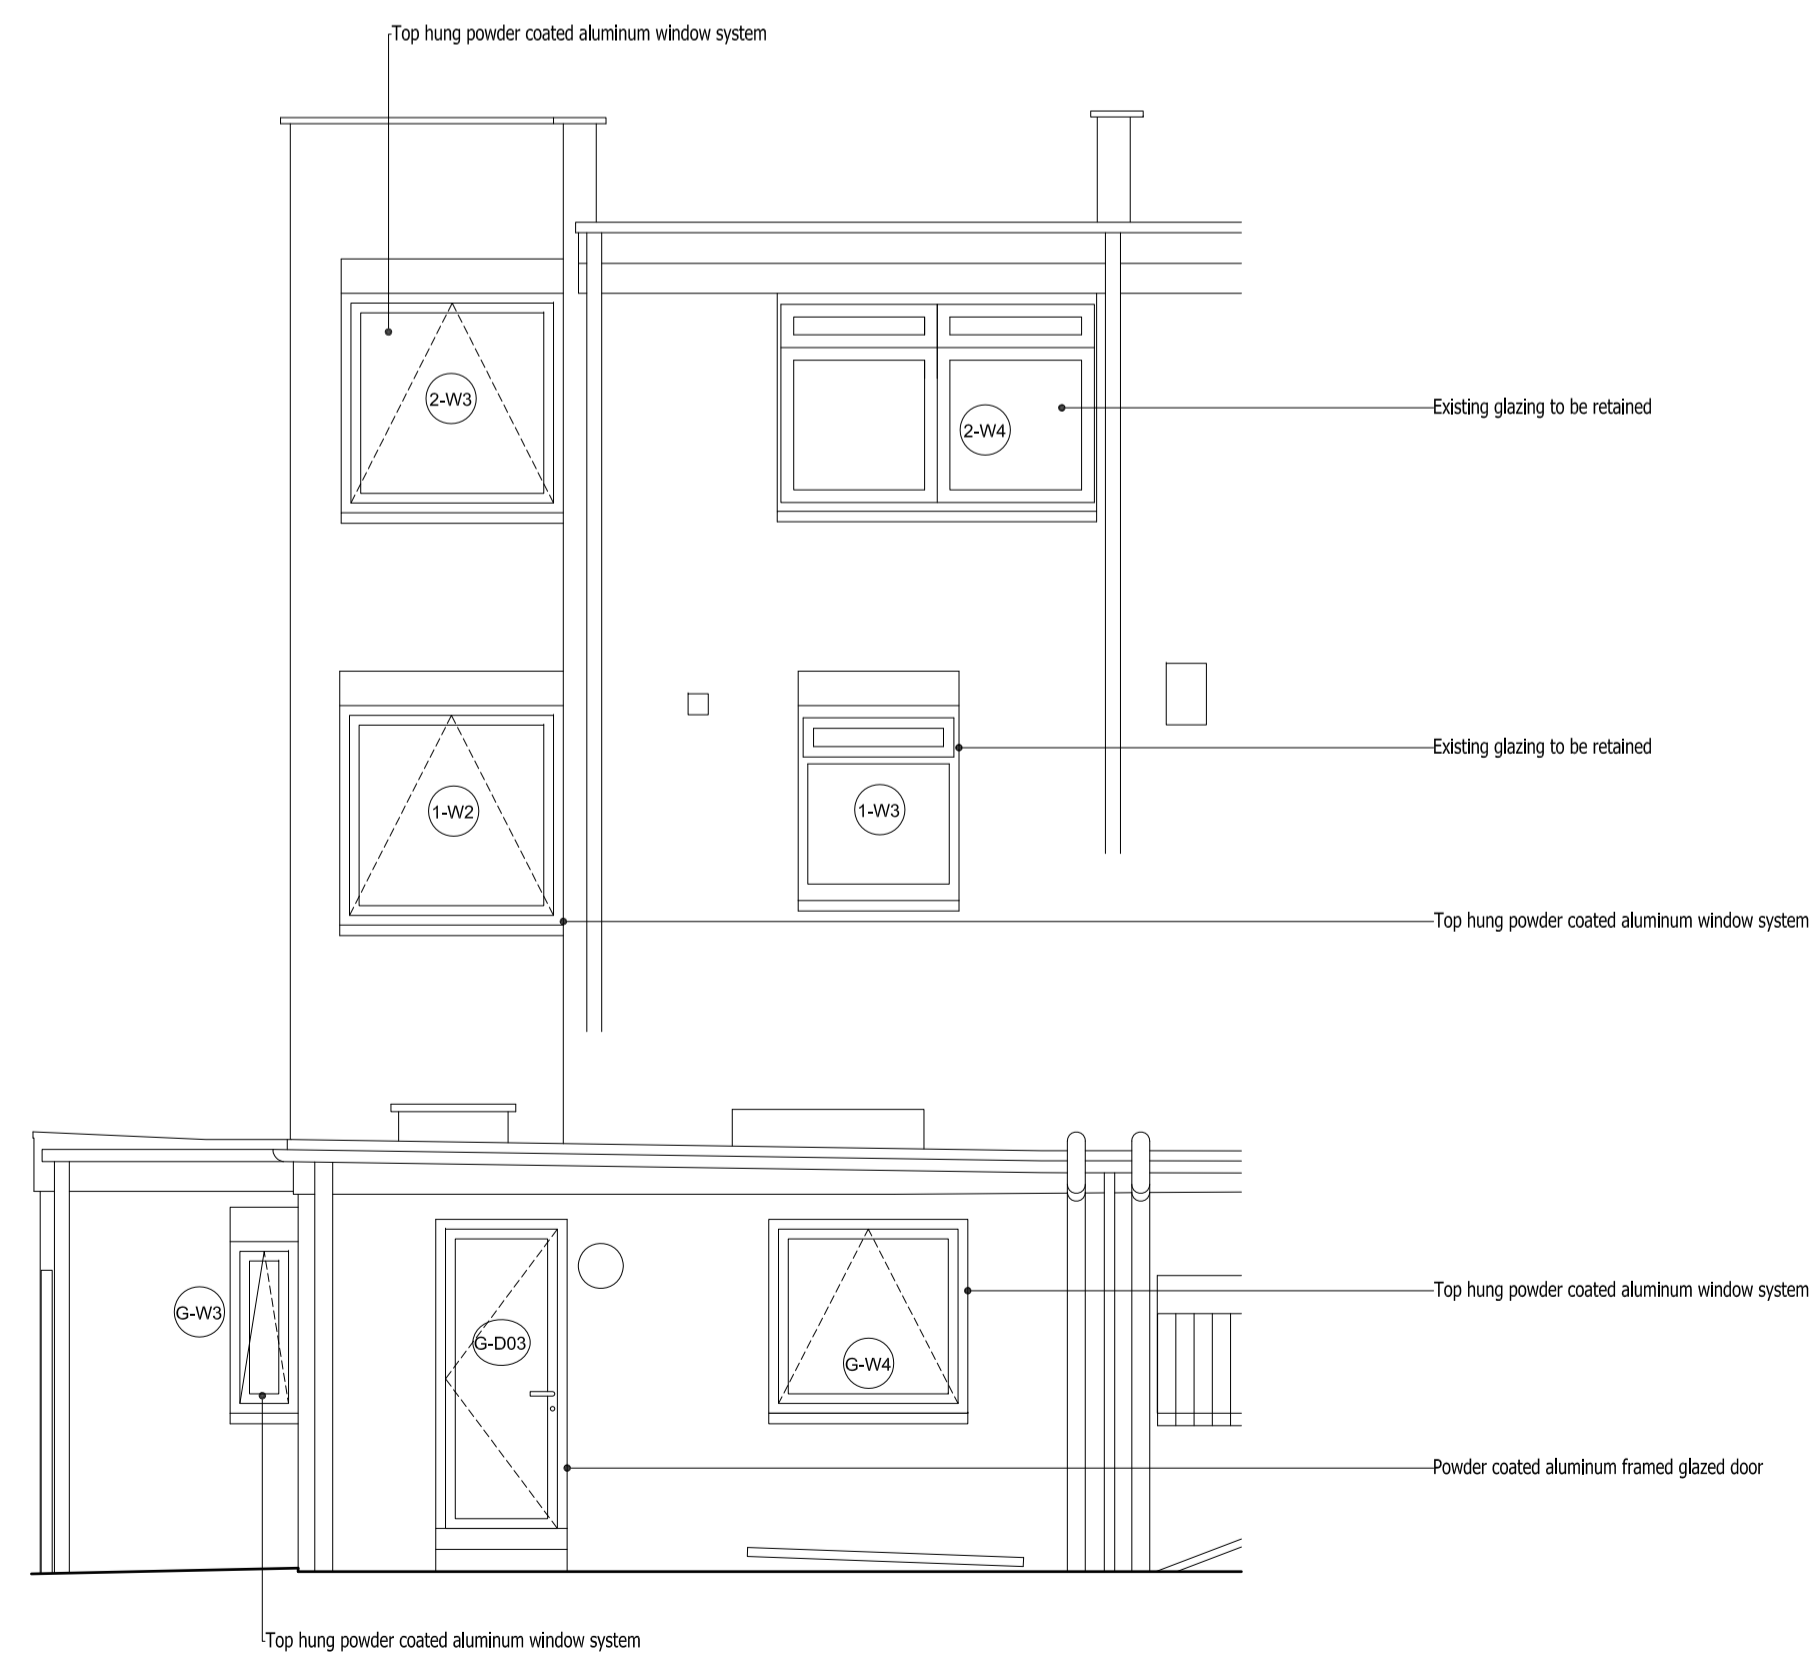

03 Rear facade - Proposed (section CC view)
scale 1:50 @ A1

Rev.	Date	Description


Project
6 Oak Hill Park Mews, London, NW3 7LH.

Title
Proposed elevations

andrew wood associates ltd

120 Pall Mall
London
SW1Y 5EA
T: 020 7684 1400
F: 08451 305949

client:
Matt Lyons
6 Oak Hill Park Mews
Hampstead
London
NW3 7LH

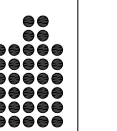

Date	Job No	Drawing No	Revision
04.07.2017			
scale 1:50 @ A1 1:100 @ A3	176	P101	00