



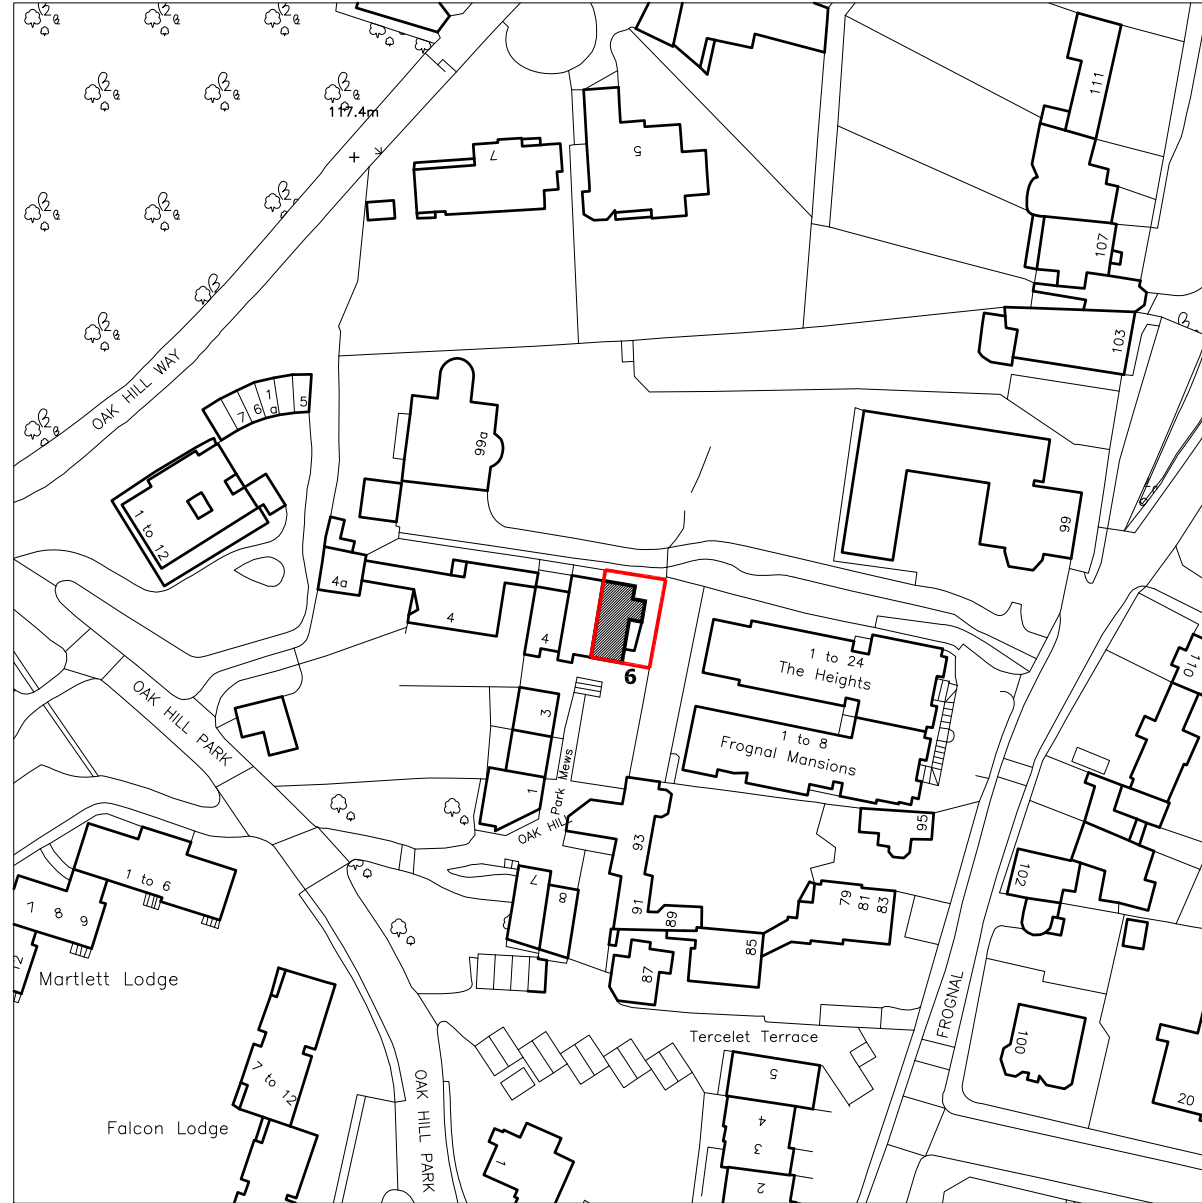

North

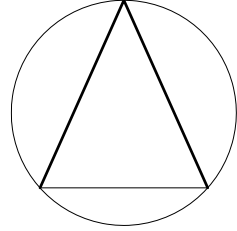

# 01 LOCATION PLAN

scale 1:1250

Rev.	Date	Description
-	-	-

Project  
6 Oak Hill Park Mews, London, NW3 7LH.

Title  
Location plan


**andrew wood associates ltd**

120 Pall Mall  
London  
SW1Y 5EA

T: 020 7684 1400  
F: 08451 305949

client:

**Matt Lyons**  
6 Oak Hill Park Mews  
Hampstead  
London  
NW3 7LH

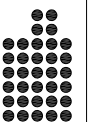

Date	Job No	Drawing No	Revision
04.07.2017	176	P01	-
Scale 1:1250 @ A3			