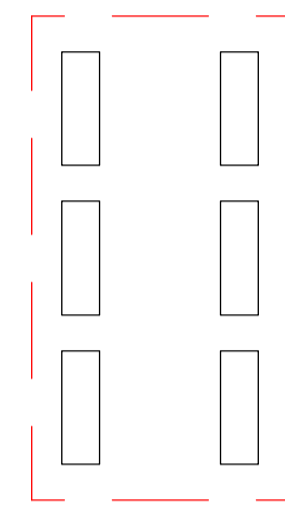
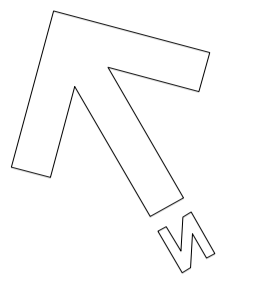


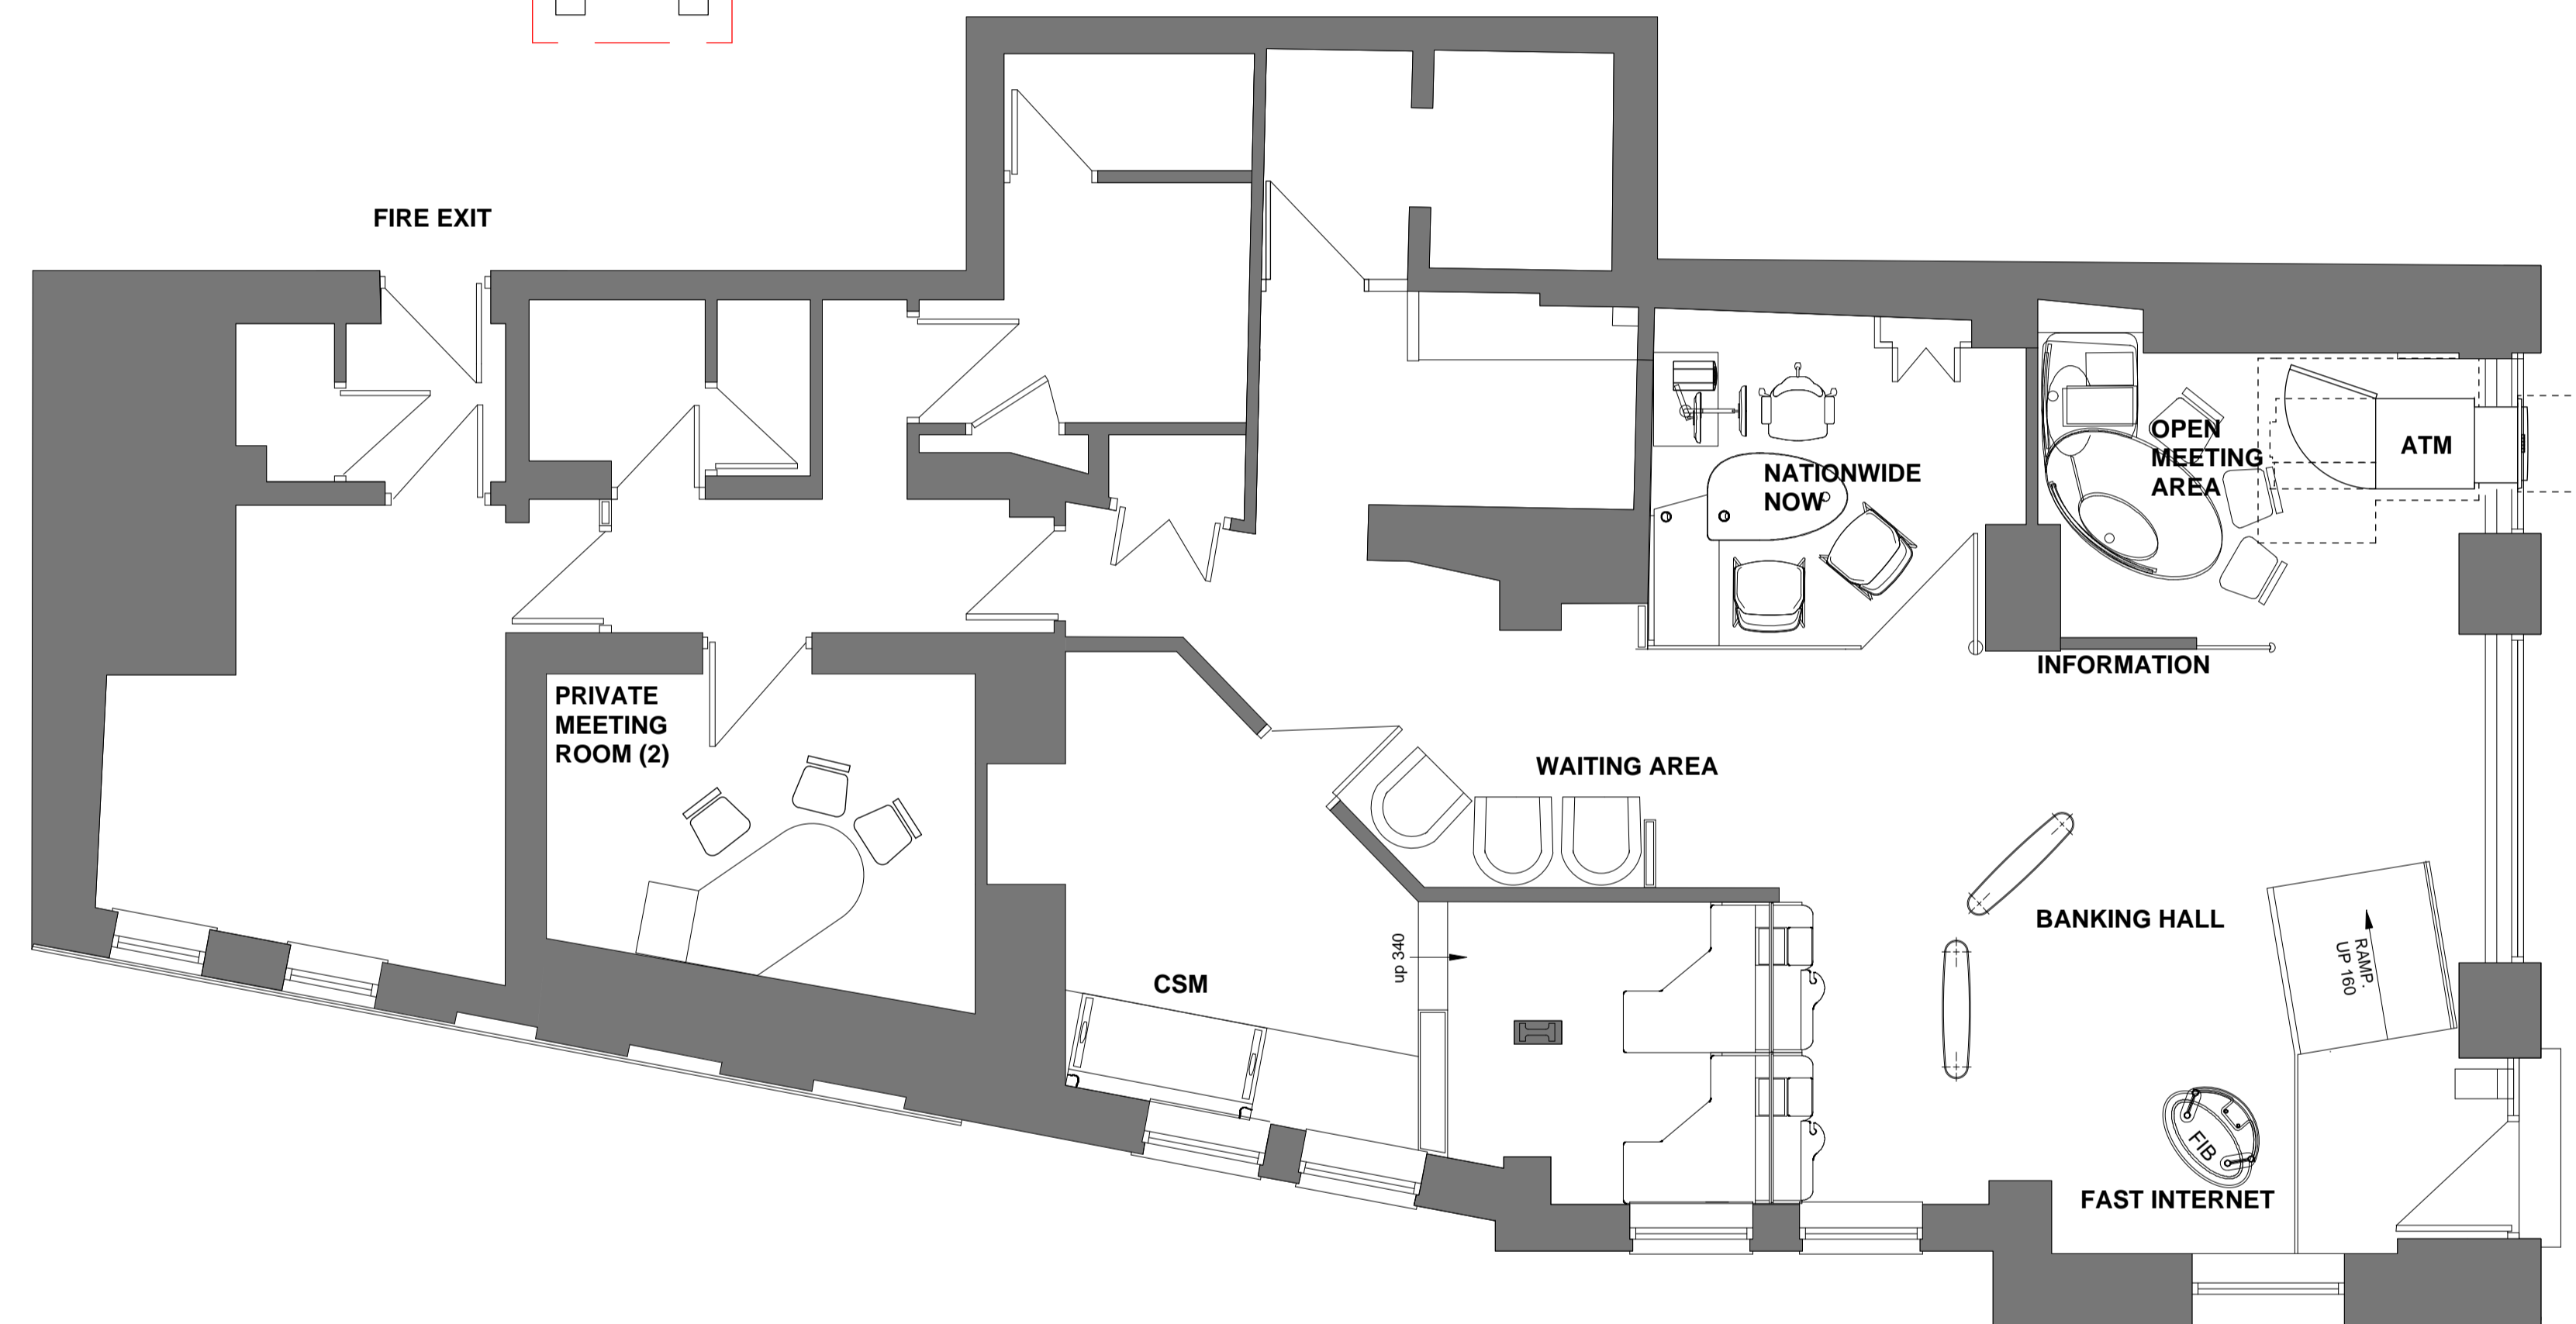


PHOTO OF EXISTING PLANT AREA

CONTRACTORS MUST CHECK ALL DIMENSIONS ON SITE. ONLY FIGURED DIMENSIONS ARE TO BE WORKED FROM. DISCREPANCIES MUST BE REPORTED TO THE ARCHITECT BEFORE PROCEEDING.
© THIS DRAWING IS COPYRIGHT



6no existing condenser units on metal base unit



REVISIONS		BRANCH NAME & PREFIX:		DRAWING TYPE:	
		Name: 49 HEATH STREET, LONDON, NW3 6UF		PLANNING	
		Prefix:		EXISTING / General Arrangement / Ground Floor	
SCALE @ A1:	SCALE @ A3:	DATE DRAWN:	STATUS:	PROPERTY LOCATION CODE:	DRAWING REF NO:
1:50	1:100	15/03/2017	FES	HA 07	EX.00.00
DRAWN BY:	CHECKED BY & DATE:	JOB REF:	Draft / Approved		REV.
JM 4AD LONDON	DP 4AD LONDON	17 045			-