





No3

Application Site

No4

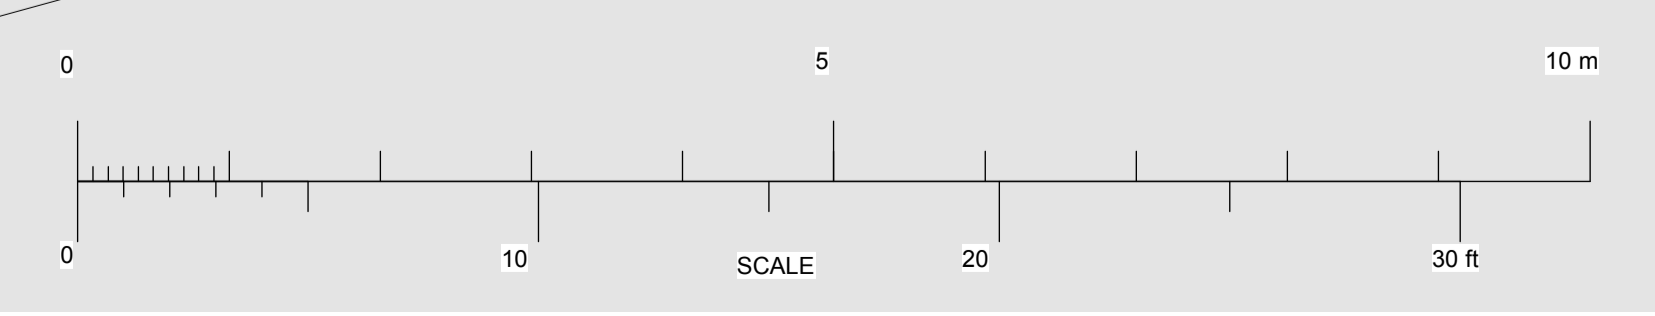

Project	<b>3 Greenaway Gardens, NW3</b>	 <b>Charlton Brown Architects</b>
Title	<b>Existing Front Gates</b>	
Number	<b>1279 S 13</b>	
Date Feb 2017	Scale 1:50 @ A1 1:100 @ A3	This drawing is copyright
		Revisions