



skyline
design

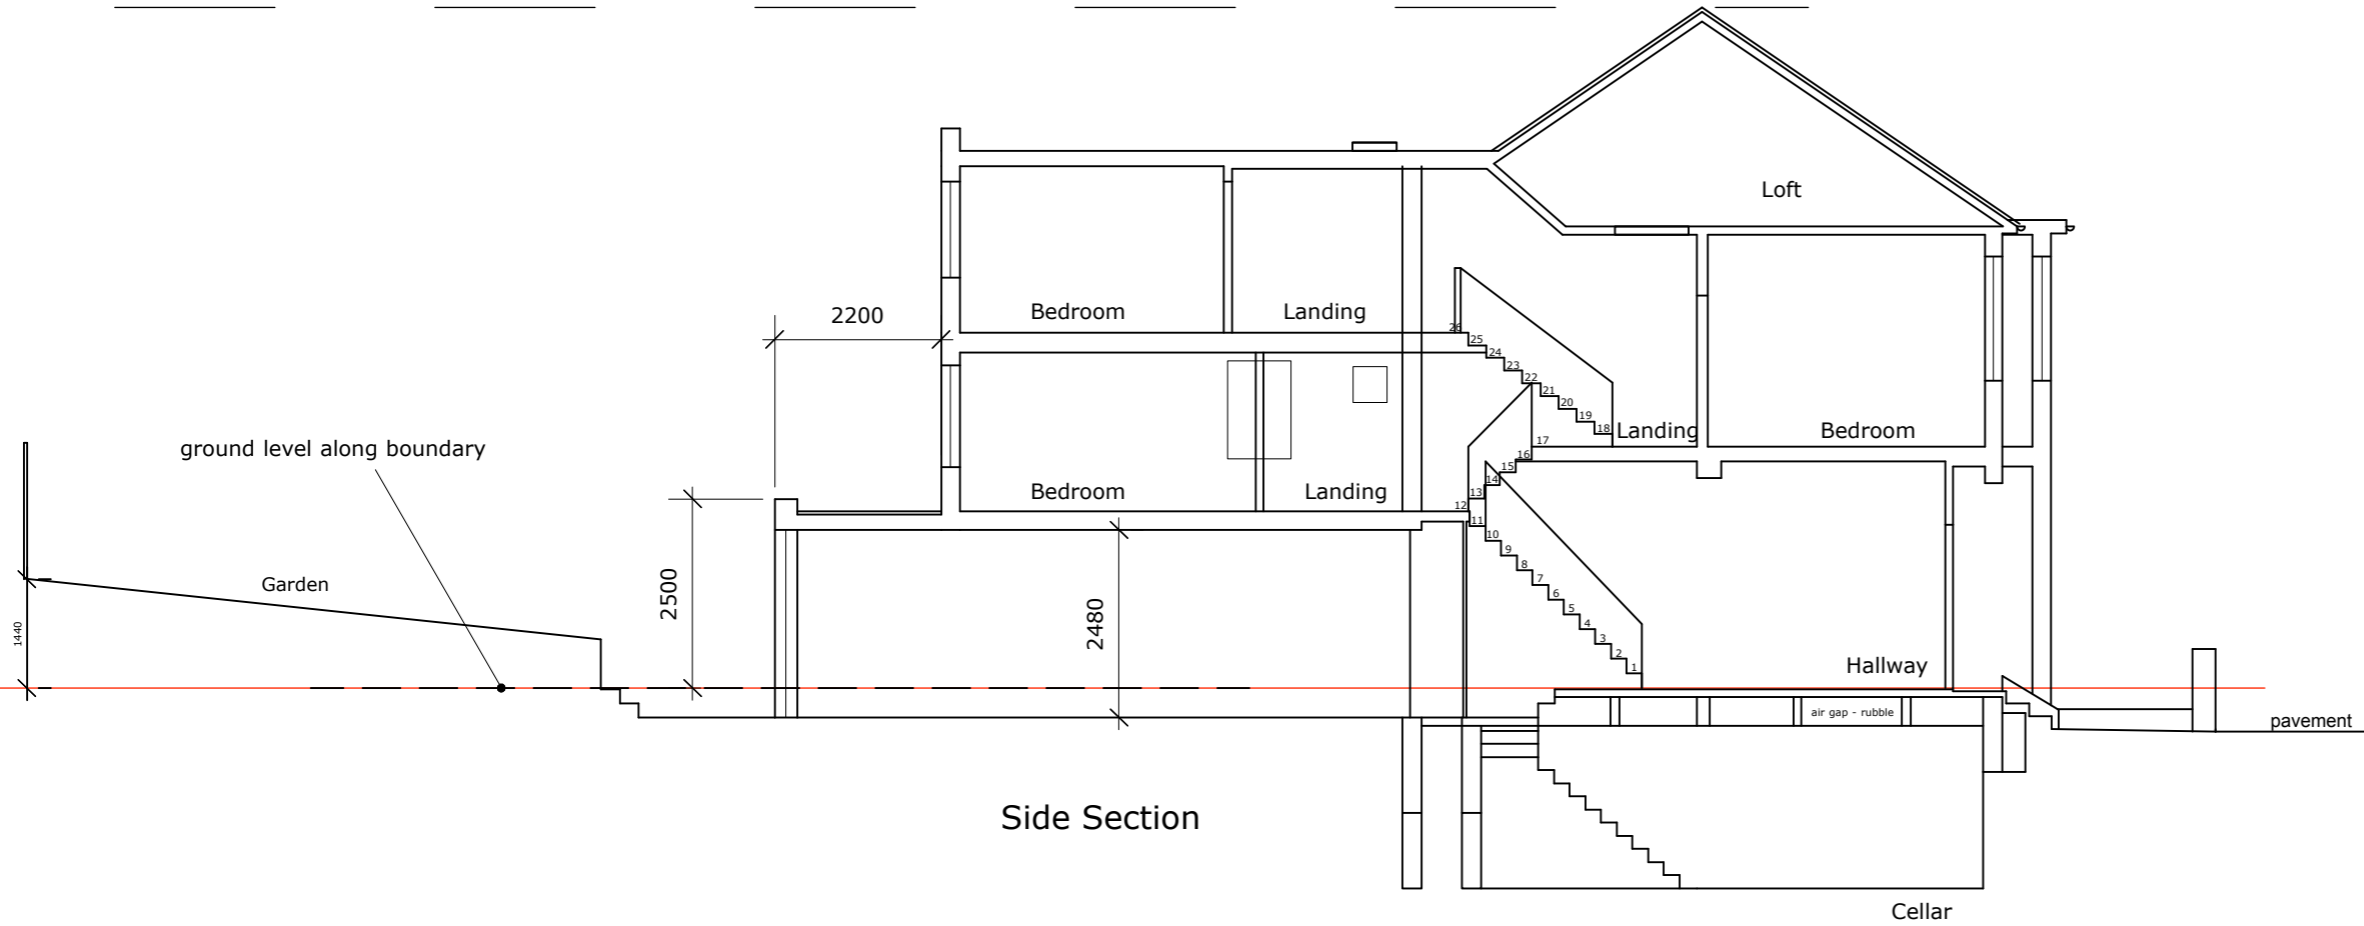

Side Section

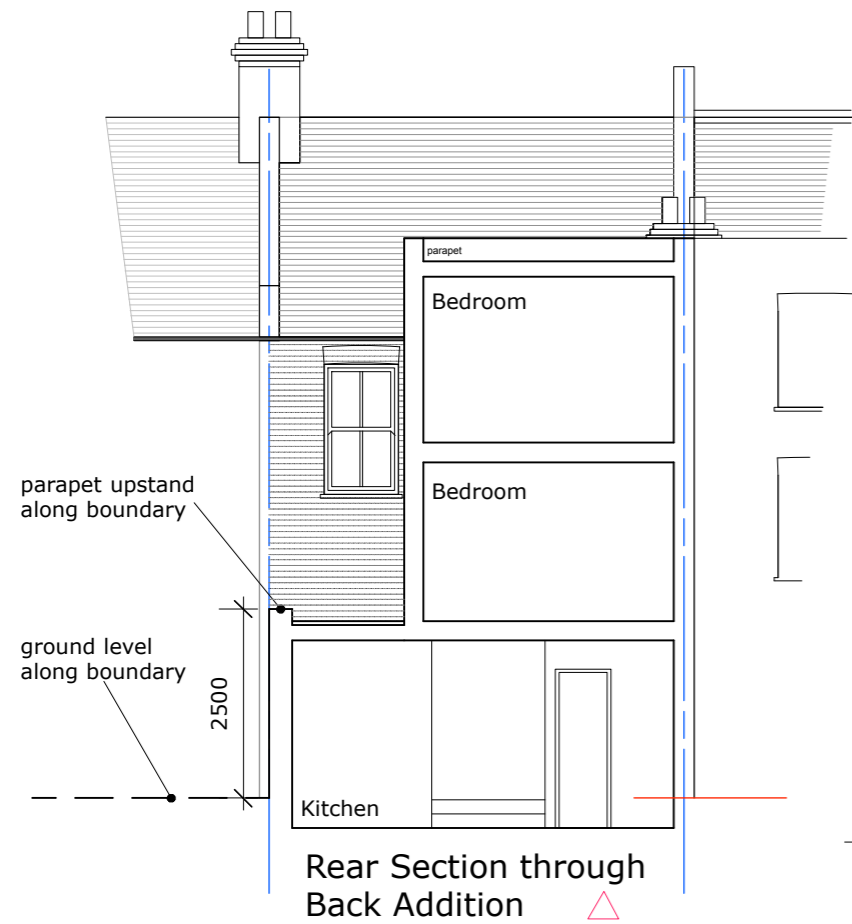

Rear Section through
Back Addition

11 telford close, london, se19 3ag t 020 8653 2822 e christina@skyline-design ltd.co.uk

Rev. A: 05.07.17
Height of flank wall along boundary reduced to 2.5m.

job
20 Achilles Road,
London, NW6 1EA
drawing

PROPOSED SECTIONS

scale
1:100 @ A3
no
475.100.HH.05

date
25.04.17
rev
A

