



KEY PLAN

NOTE:

NOT FOR CONSTRUCTION.

All dimensions to be checked and verified on site prior to commencement of any works. Any discrepancies to be brought to the immediate attention of the architect.

- KEY
- Site Boundary
 - Existing Building Outline

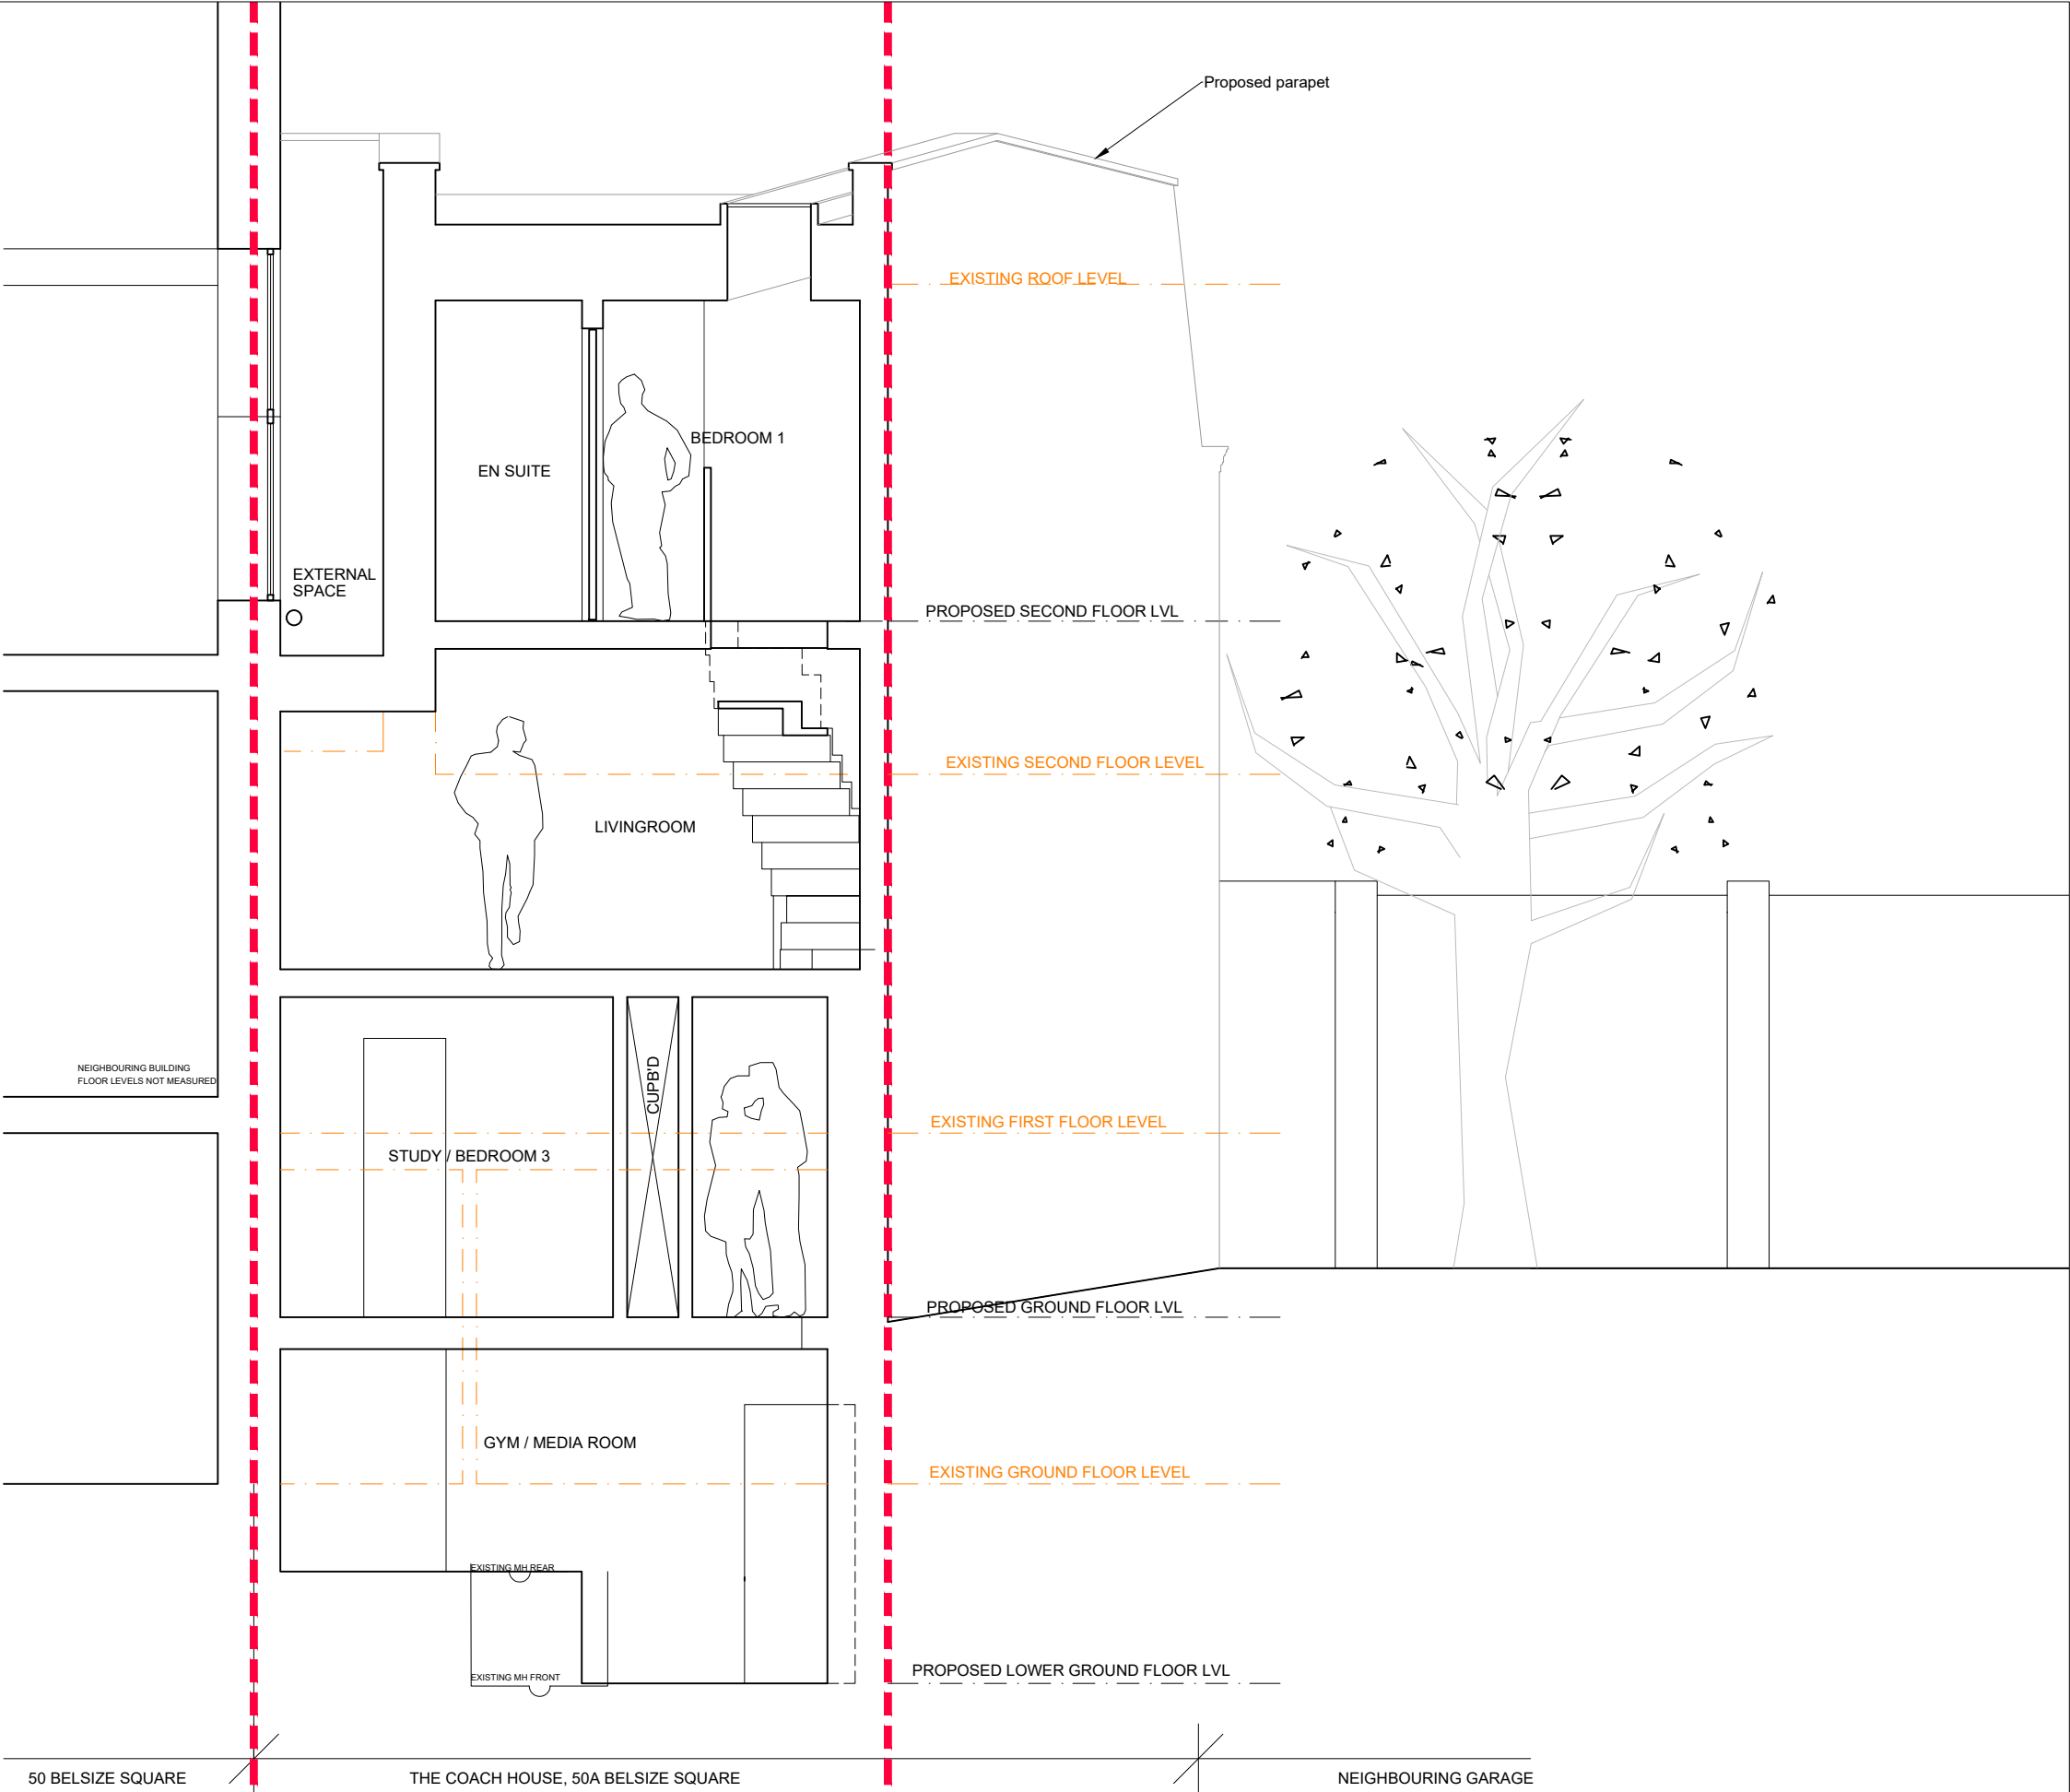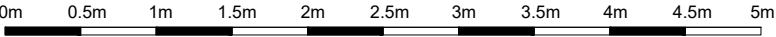

<div>Notes</div> <div><p>This drawing is to be read in conjunction with all related drawings.</p><p>Do not scale from this drawing.</p><p>All dimensions must be checked and verified on site before commencing any work or producing shop drawings.</p><p>The originator should be notified immediately of any discrepancy.</p><p>This drawing is copyright and remains property of Studio Gil LTD and may not be reproduced without permission.</p></div>	<div>Revision</div>	<div>Studio Gil LTD</div> <div>Floor 5</div> <div>Hannibal House</div> <div>Elephant & Castle Shopping Centre</div> <div>London SE1 6TE</div> <div>T: +44(0)207 6177 932</div> <div>E: mail@studio-gil.com</div>			<div>Project:</div> <div>THE COACH HOUSE, 50A BELSIZE SQUARE, LONDON NW3 4HN</div>
					<div>Drawing Title:</div> <div>Proposed Section B-B</div>
					<div>Drawing Number:</div> <div>1507_PL_009</div>
					<div>Scale:</div> <div>1:50 @A3</div>
					<div>Date:</div> <div>May 2017</div>
			<div>Revision:</div> <div>-</div>		
			<div>Status:</div> <div><div><input checked="" type="checkbox"/> for information</div><div><input type="checkbox"/> for tender</div><div><input type="checkbox"/> for construction</div></div>		