


EXISTING 3RD FLOOR SPACE PLAN

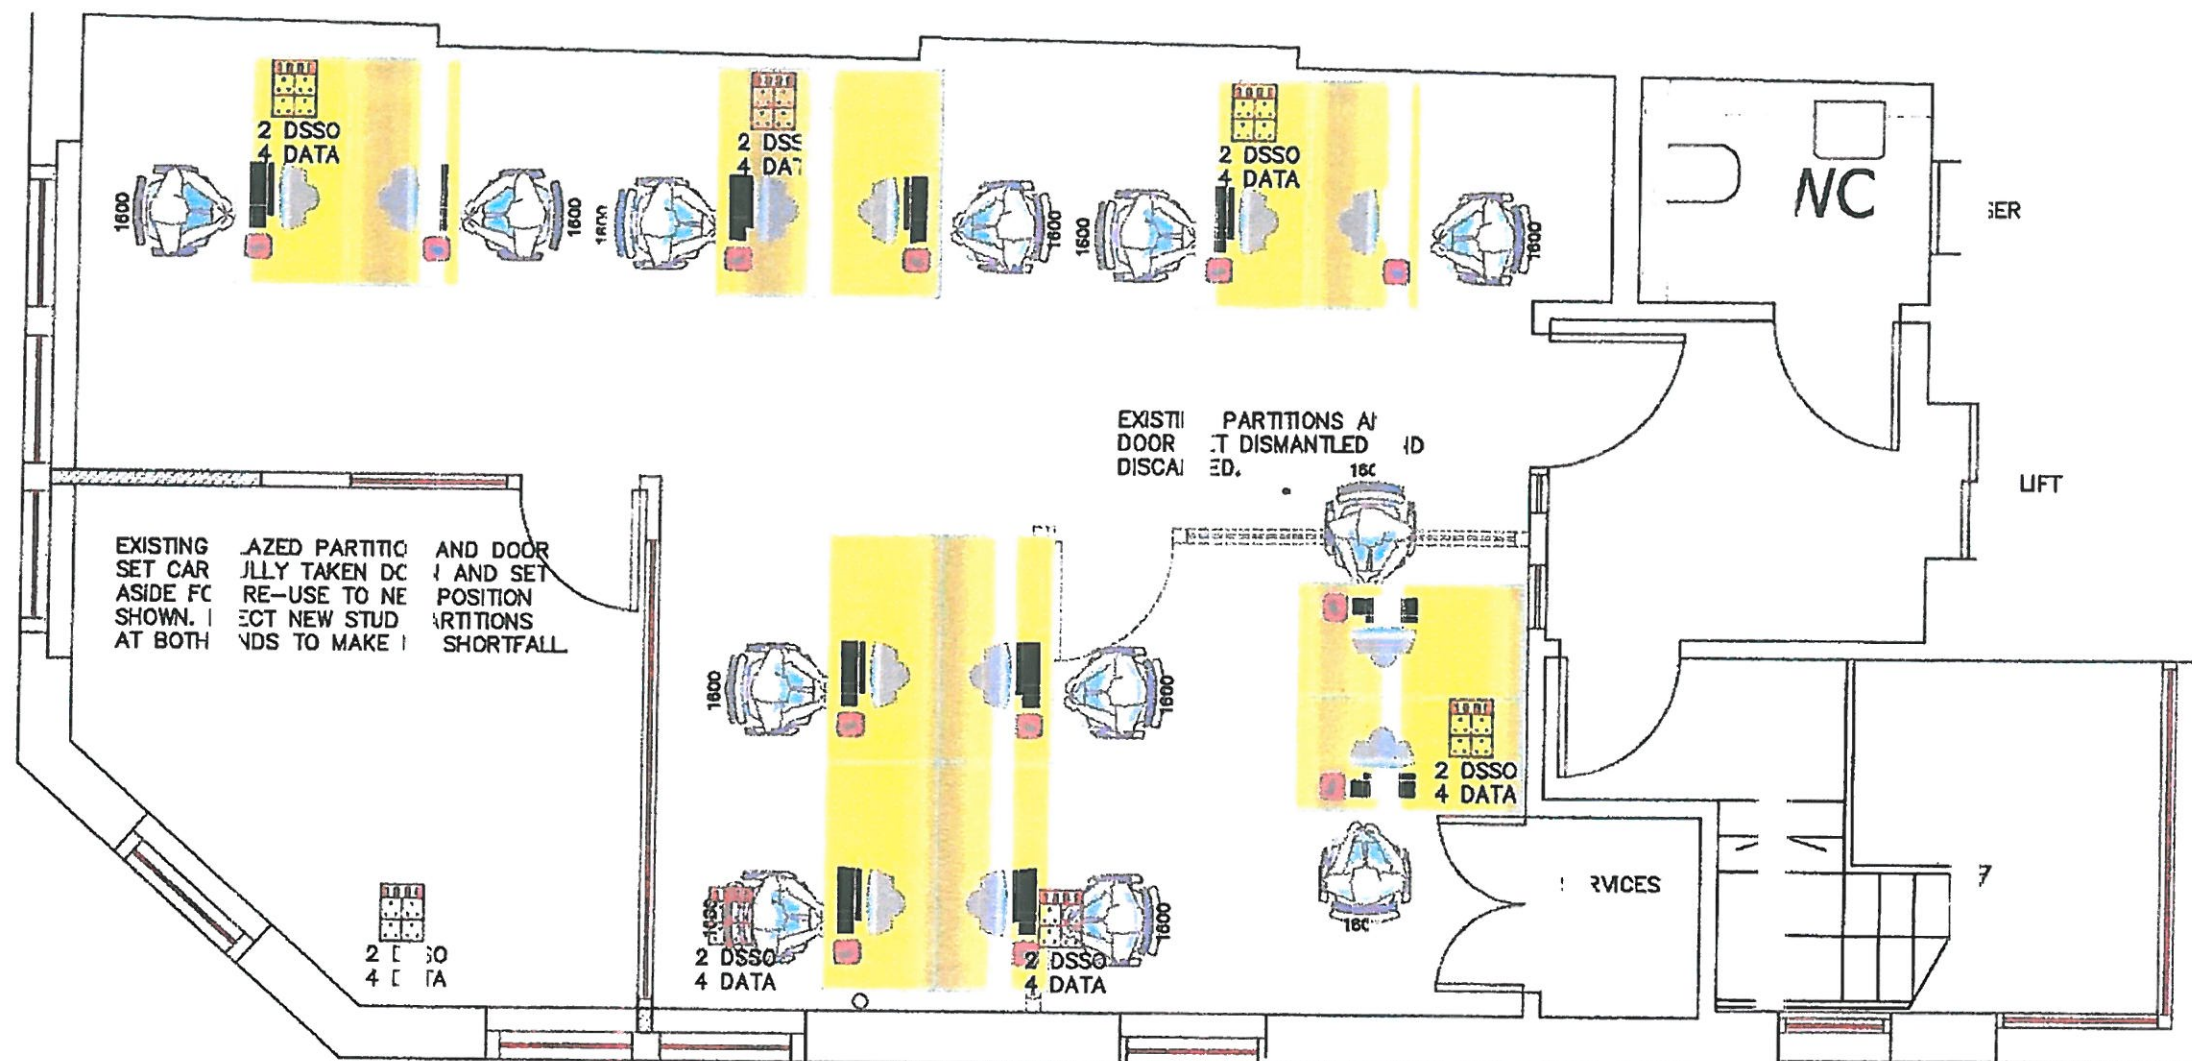

THIRD FLOOR

Client
Institute of War & Peace reporting

Drawing Title
Proposed Third Floor

Job
Office refurbishment

Rev	Revisions
Salisbury Finebury TEL: 020 EMAIL: a WEB: W 194, sa, London. EC2M 6QQ .74 2559 @amalgam-consultants nolga-consultants.com Amalga consultants	
Scale 1:10 @ A3	
Date J / 2015	Drawn AMAL A
Checked AMALC	
Drawing us	
DR FT	
Org.No. 01 4-06	Re: