
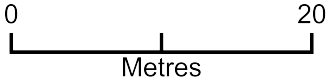


69 Charlotte Street

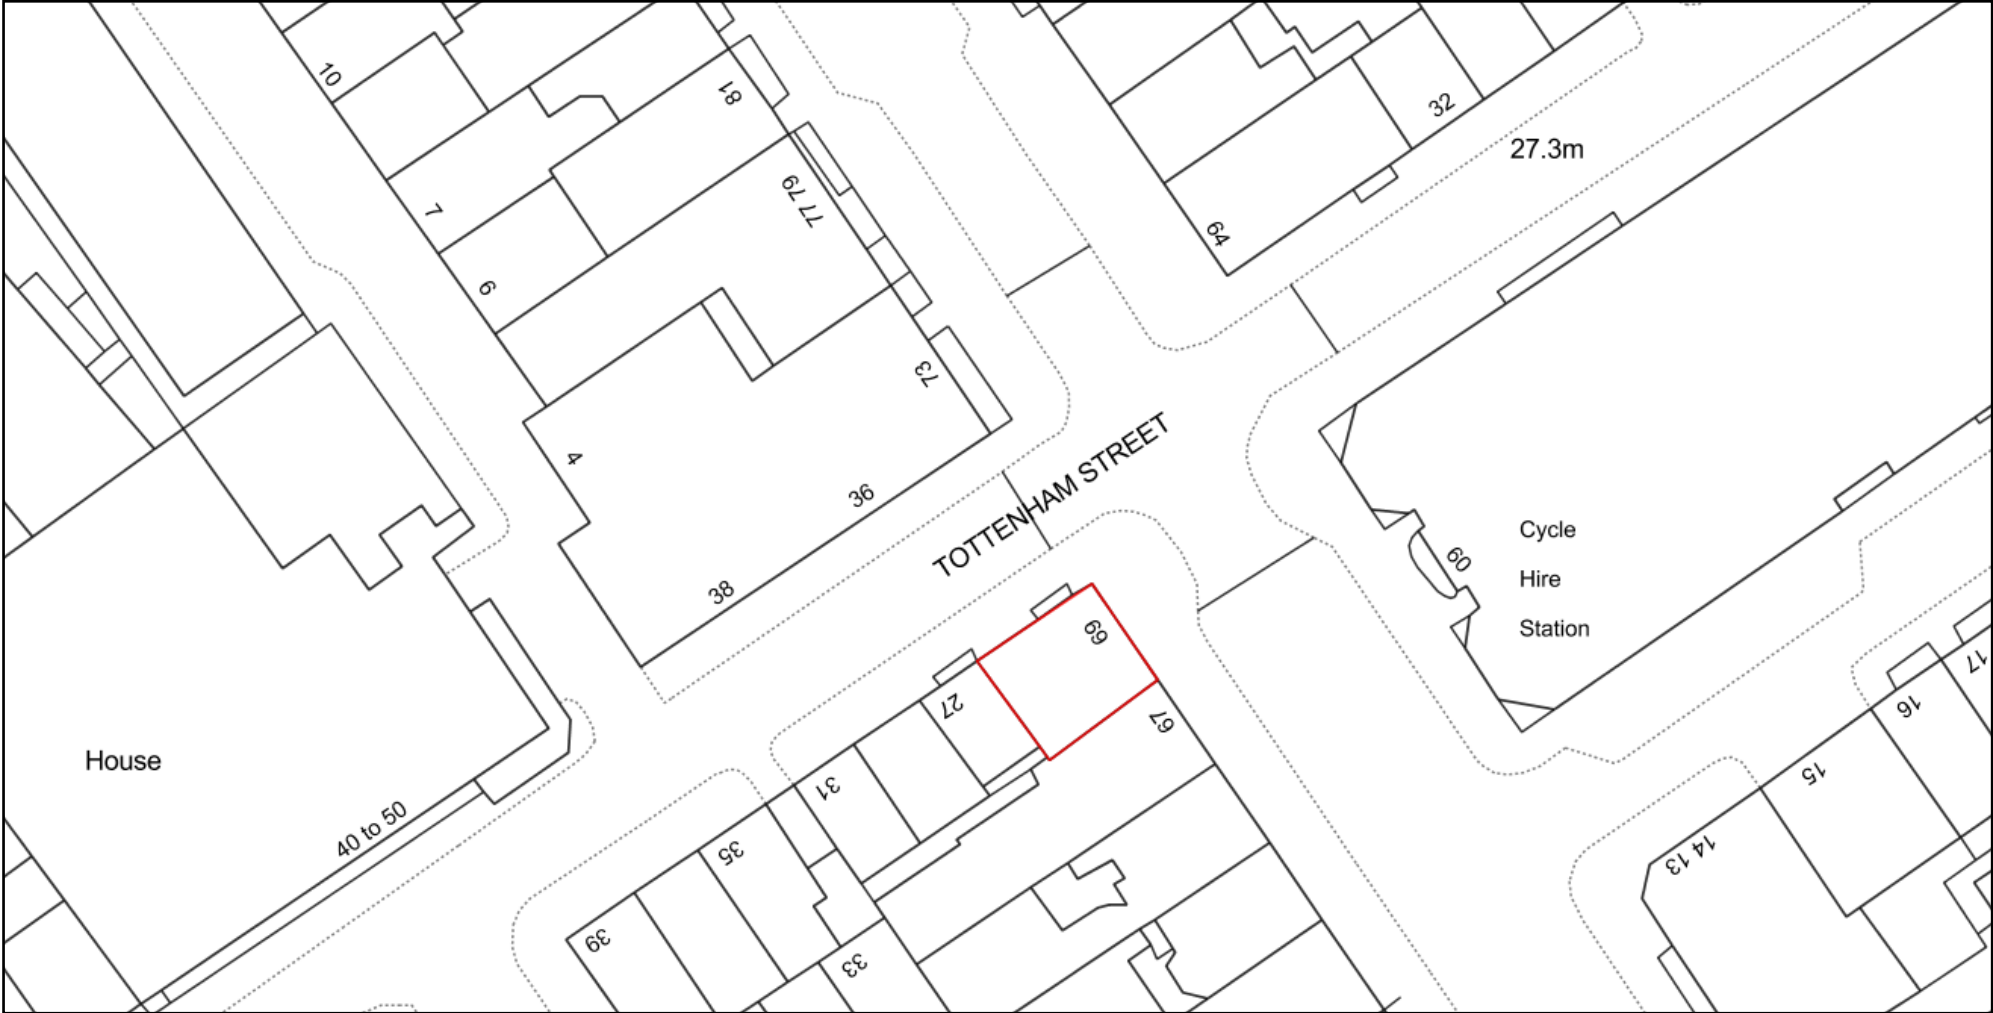

Plan Produced for: Planning application

Date Produced: 05 Jul 2017

Plan Reference Number: TQRQM17186123818068

Scale: 1:500 @ A4