




SCALE BAR ~ Meters

New dormer to rear of main roof. GRP roof finish, plain tile hanging to walls to match colour of roof tiles

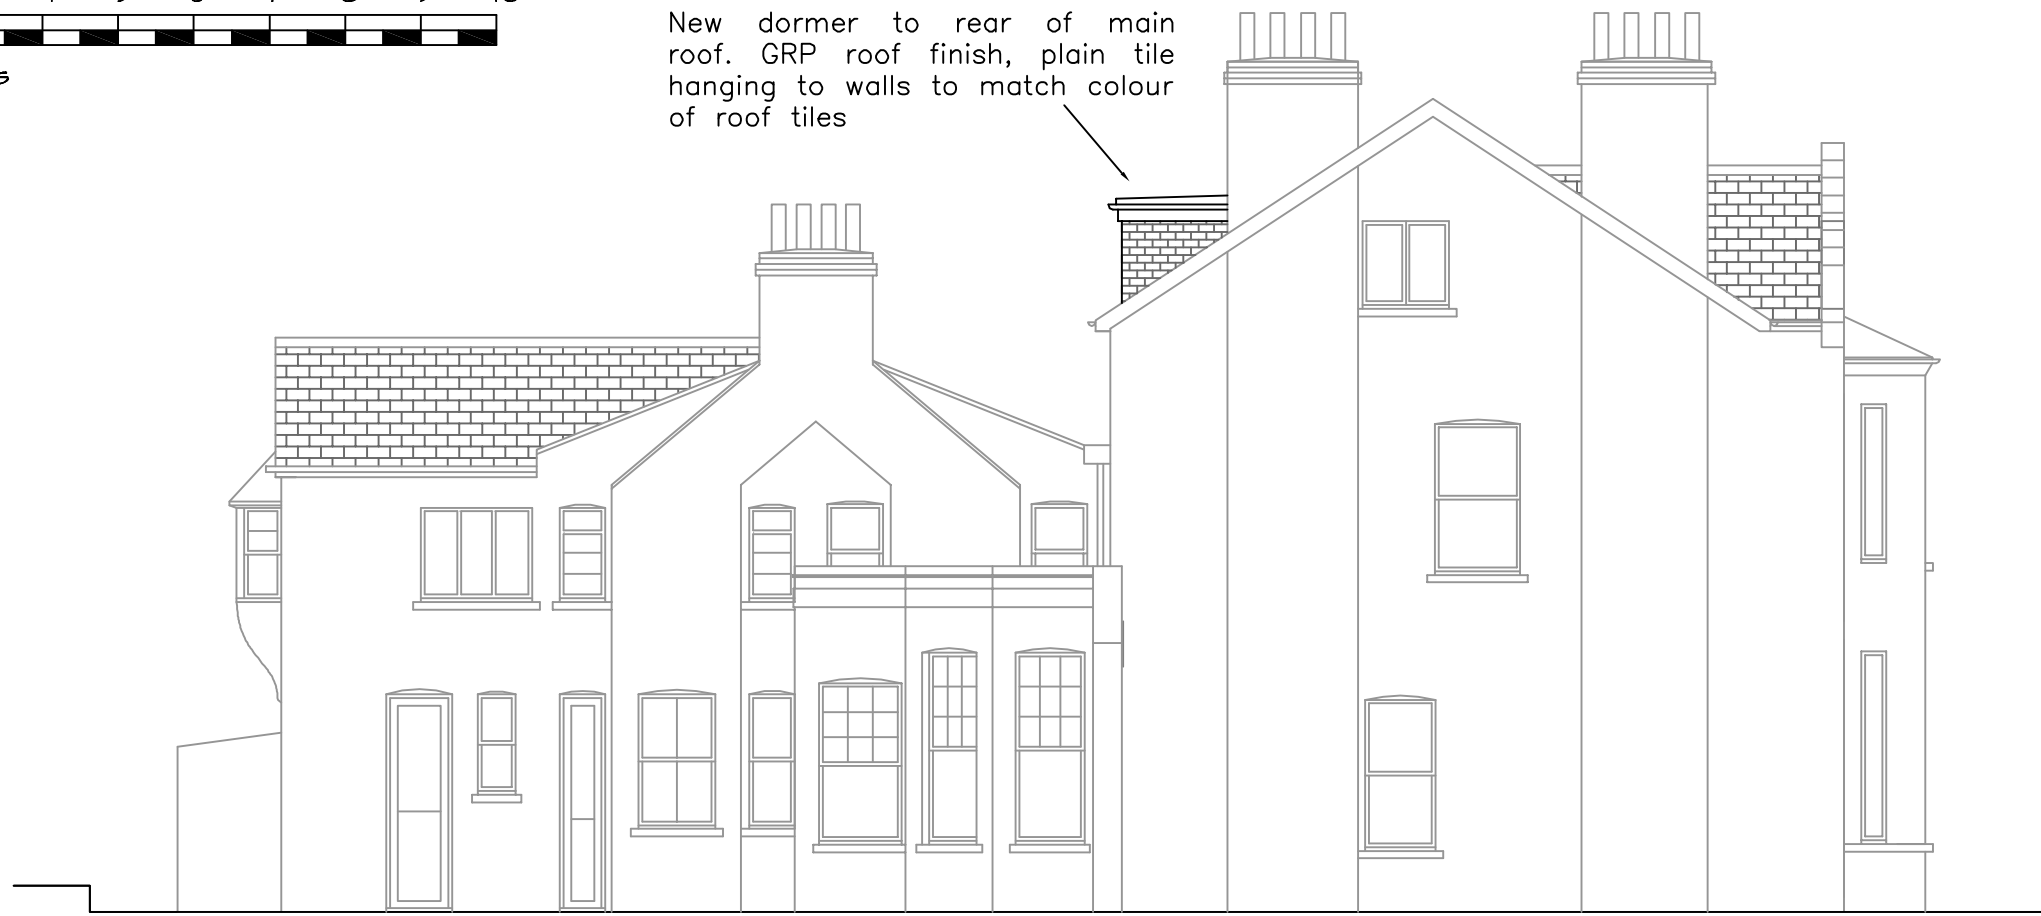


PROPOSED SIDE ELEVATION




EXISTING SIDE ELEVATION

~ NOTES ~

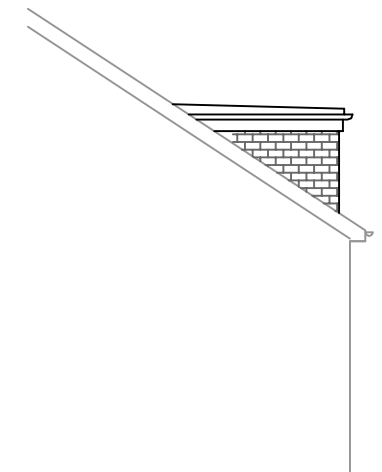

PROPOSED SIDE ELEVATION
(Viewed from No 46)

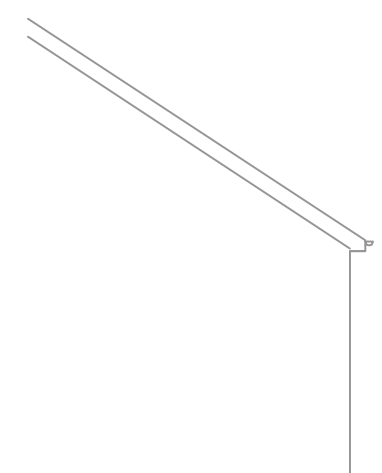

EXISTING SIDE ELEVATION
(Viewed from No 46)

REVISIONS	DATE
Architectural Design & Planning 32 Grange Road Plymouth PL7 2HY t: 01752 341496 f: 07973 136876	
THE DESIGN WORKS	
TITLE EXISTING & PROPOSED SIDE ELEVATIONS	
ADDRESS 48 SHOOT UP HILL LONDON NW2 3QB	
CLIENT 48 SHOOT-UP HILL Ltd	
SCALE 1:100 & 1:50 A1	DATE JULY 2017
DRAWING No. 161115 / TP / 103	REV.