


SCALE BAR ~ Meters

~ NOTES ~

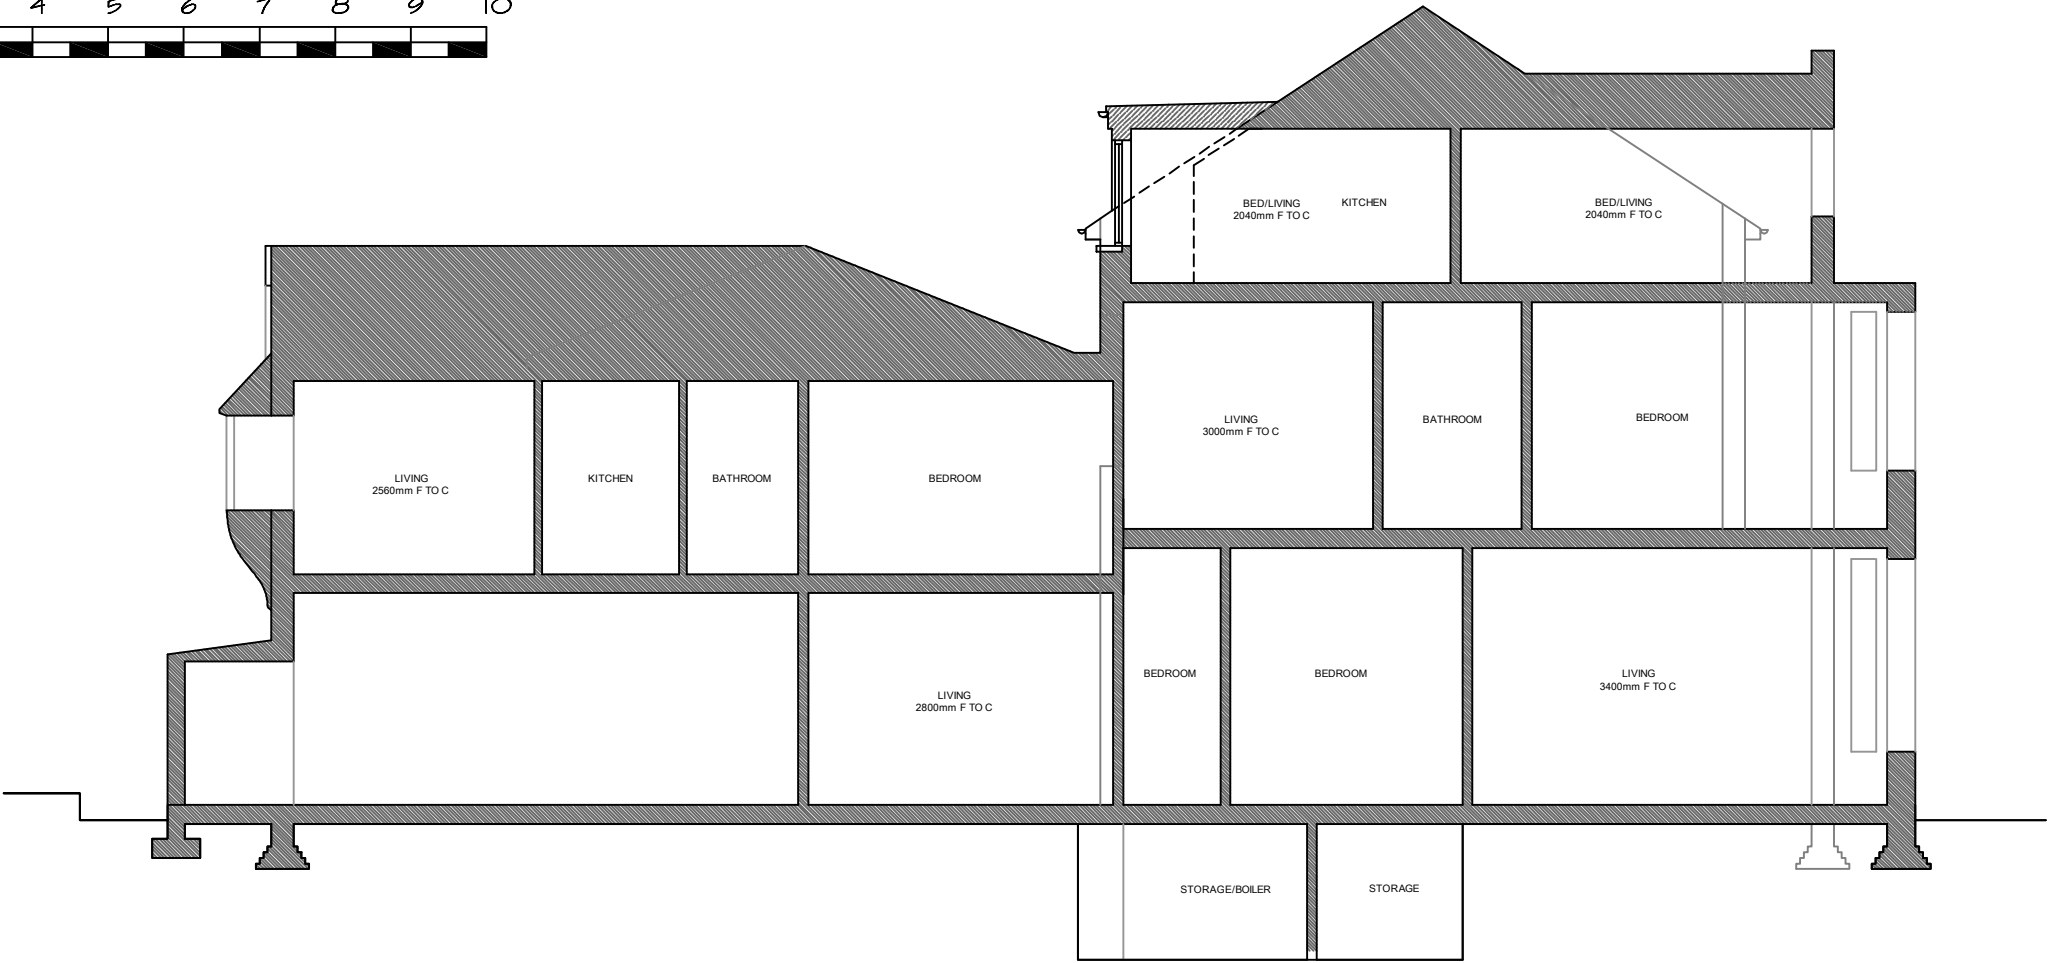

PROPOSED SECTION - (Front to Rear)



EXISTING SECTION - (Front to Rear)

| | | |
|--|------|-------------------|
| REVISIONS | | DATE |
| Architectural Design & Planning | | |
| 32 Grange Road Plymouth PL7 2HY | | |
| t: 01752 341494 f: 07973 136876 | | |
| THE DESIGN WORKS | | |
| TITLE EXISTING & PROPOSED SECTION (Front to Rear) | | |
| ADDRESS 48 SHOOT UP HILL LONDON NW2 3QB | | |
| CLIENT 48 SHOOT-UP HILL Ltd | | |
| SCALE A1 1:50 & 1:100 | A3 | DATE JULY 2017 |
| DRAWING No. 161115 / TP / 104 | REV. | |