


Front Garden Spaces:

- Boundary redesigned to create a welcoming streetscape to the house, in keeping with the neighbouring properties.
- Newly designed railings, piers and front gate framed with evergreen hedges.
- Open entrance terrace with steps to front door, and sheltered front garden.
- The parking space is designed at a new grade due to works to the house.

Rear Garden

with planted edges and open lawn.

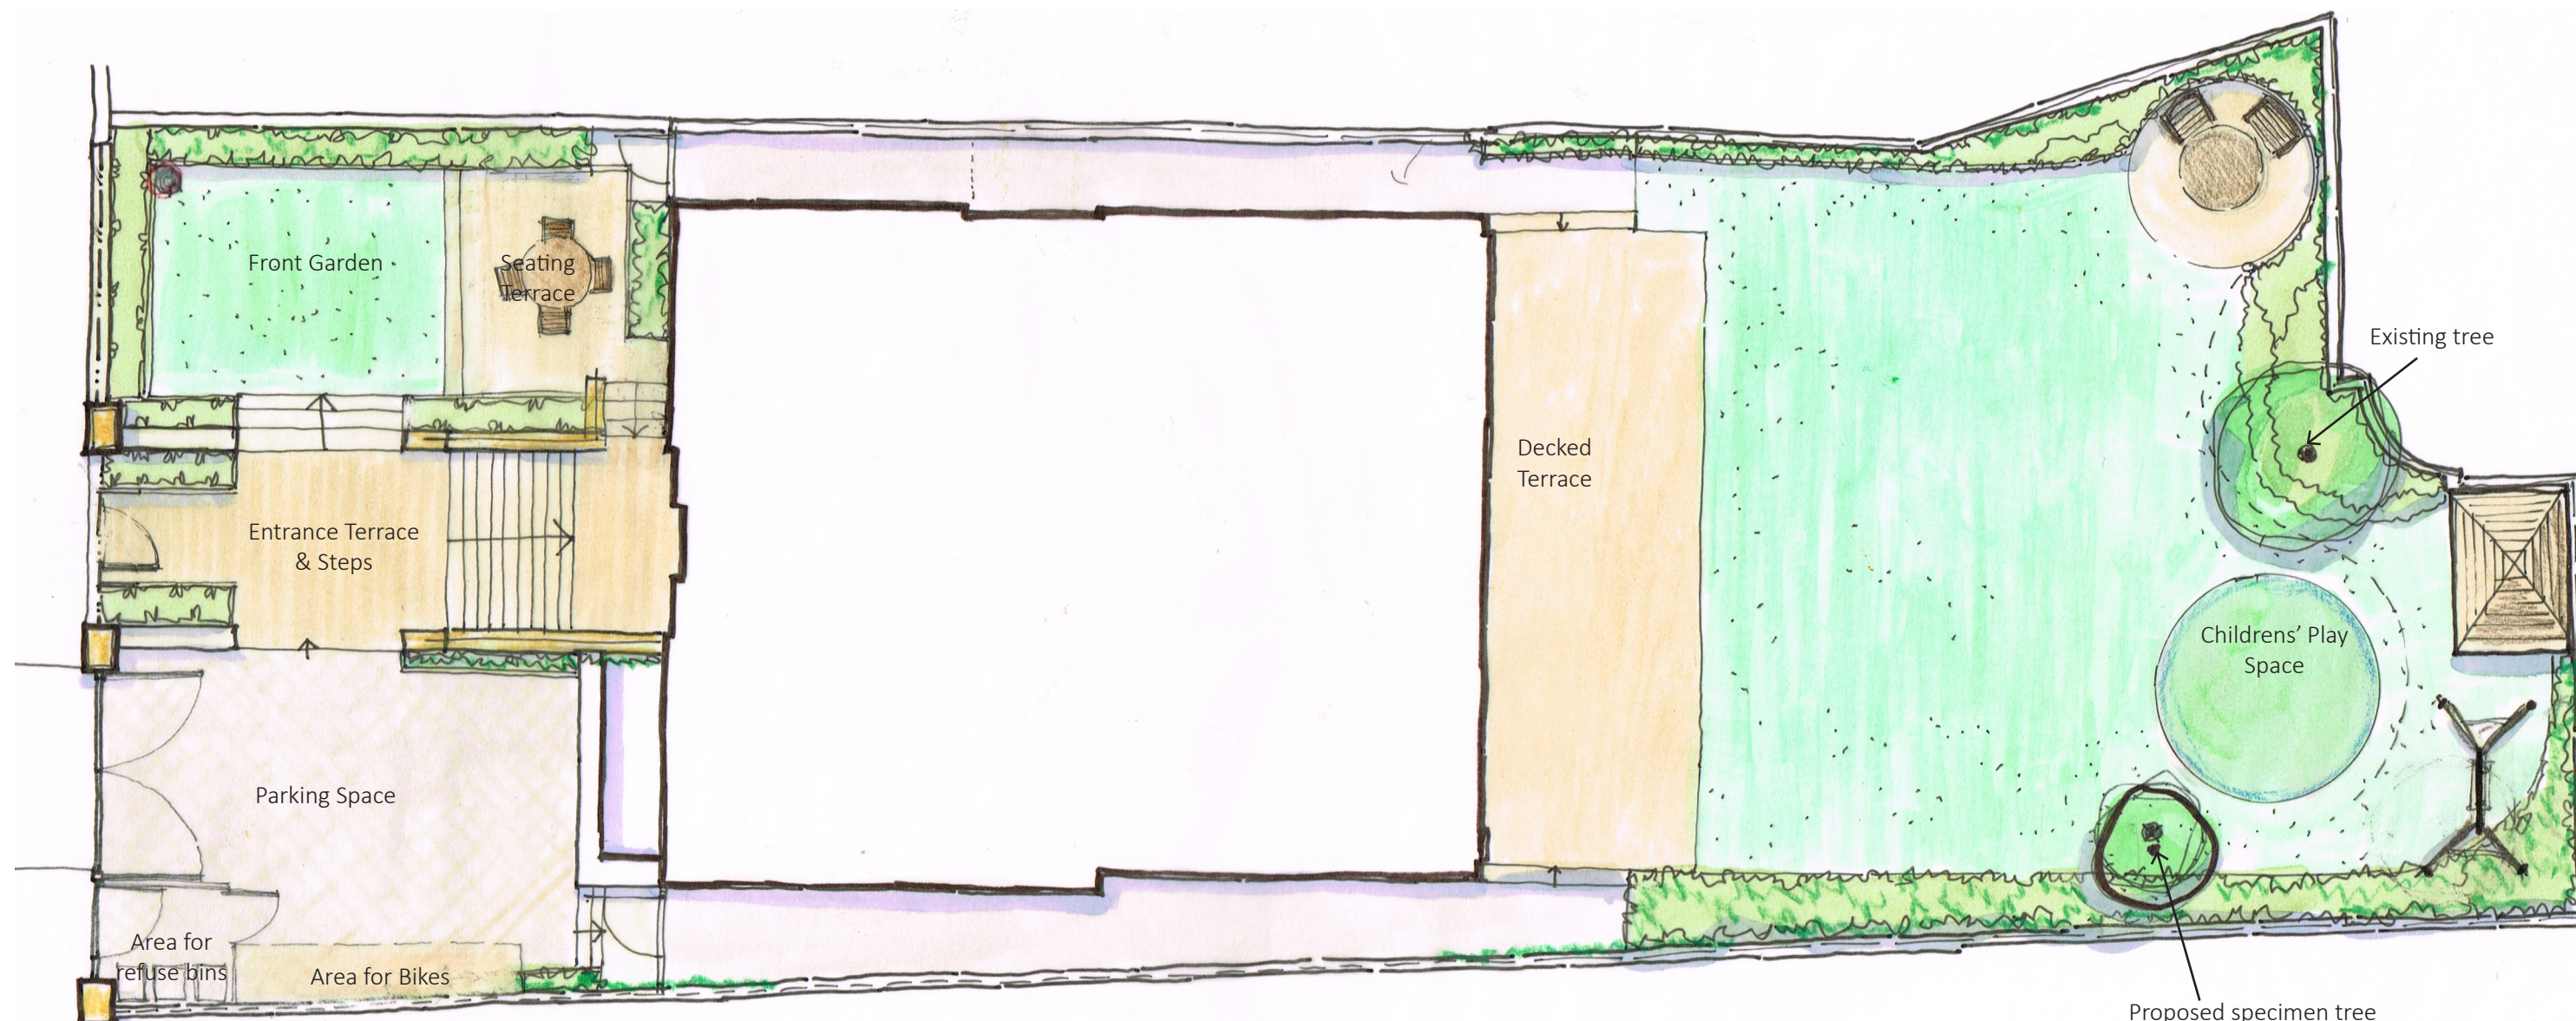

72 Maresfield Gardens
Front and Rear Garden - Landscape Design

Drawing reference: 107 - P- L02 Rev A
Status: Planning
Date: May 2017 Scale: 1:100@A3

KATY STATON Landscape Architecture

Prepared by:
Katy Staton Landscape Architecture is the trading name of Staton Cohen Ltd. Company No 8856049. Registered in England & Wales at The Studio, 34 Warwick Road, EN5 5EH.