
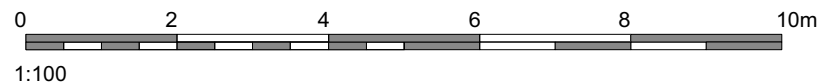


Key

 highlights portions of exterior structure to be demolished or altered

Ackroyd Lowrie
 Architects + Project Managers
 23 Vyner Street
 London E2 9DG
 T. 07967 580 620 / 0203 770 9780
 E.studio@ackroydassociates.com

CONSTRUCTION NOTE:
 DO NOT SCALE FROM THIS DRAWING.
 DO NOT USE ANY AREAS INDICATED FOR EITHER VALUATION, PURCHASE SALE OR ANY OTHER FORM OF LEGALLY BINDING CONTRACT.
 DO NOT REPRODUCE ANY PART OF THIS DRAWING WITHOUT PRIOR WRITTEN CONSENT. THIS DRAWING REMAINS THE COPYRIGHT OF ACKROYD + ASSOCIATES LTD.



Project 72 Maresfield Gardens			Dwg Title Existing Section C-C				
Client Mads & Yasmin Jensen			Scale 1:100 at A3	Dwg No. 0158-GA-052		Rev P	
Created	Current Stage		Rev	Drwn	Chkd	Date	Comment
Drawn AW	Date May-17	Planning					