


NOTES:
- All dimensions to be checked on site - Do not scale from this drawing - Subject to local authority approval
- Drawing for visual purpose only - For specification refer to scope of works
Copyright bluu.co.

CLIENT SIGN OFF	
SIGN OFF DATE:	
CLIENT NAME:	
CLIENT SIGNATURE:	
BLUU SOLUTIONS NAME:	
BLUU SOLUTIONS SIGNATURE:	

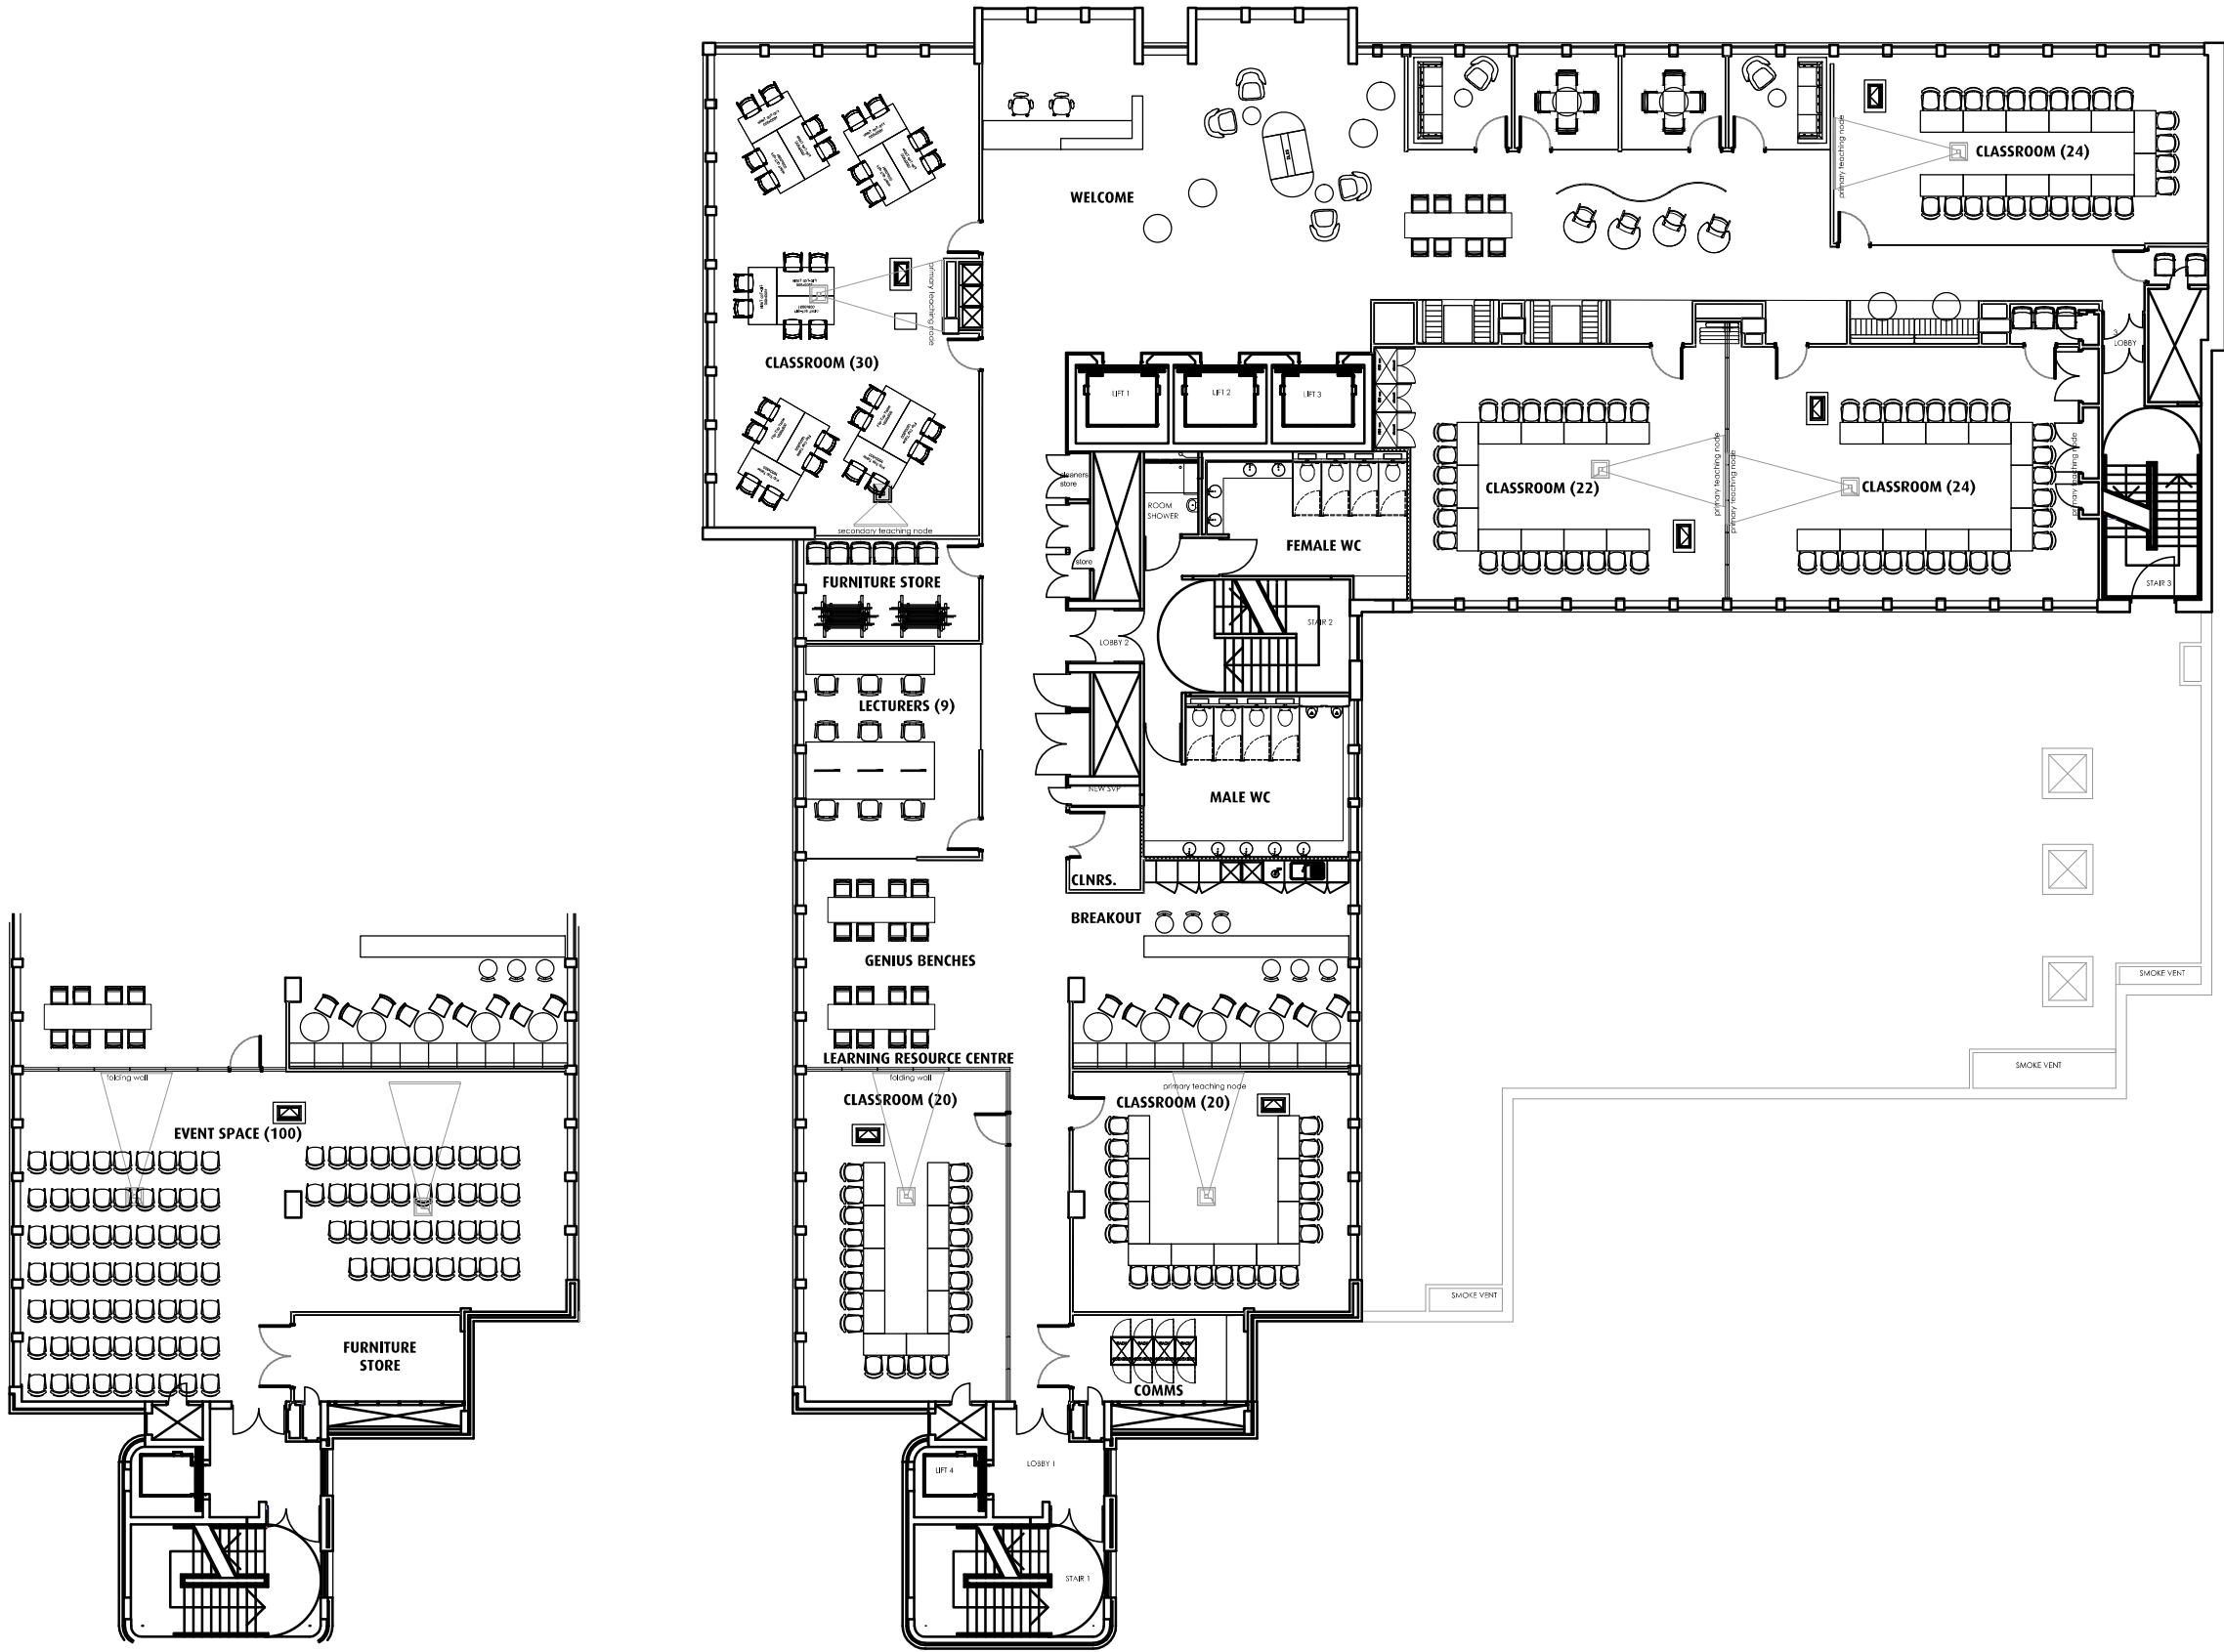

3RD Floor
190 High Holborn

0m 1m 2m 3m 4m 5m

Ref	Revision	By	Date
STATUS: PRE-CONTRACT			
CLIENT: PEARSON COLLEGE			
ADDRESS: 190 HIGH HOLBORN LONDON WC2			
bluu LONDON · DUBLIN · DUBLIN · ABB DUBLIN			
DESIGN BY: AN			
DATE: 3.11.2015			
SCALE: 1:200 @ A3			
CAD BY: JPF			
SIGN OFF: -			
Dwg No:	15-0XXX	- 2 -	GL
			B

bluu Solutions, Princess House, 50-60 Eastcastle Street London W1W 8BA, T: +44 (0)20 7079 9400, F: +44 (0)20 7323 1723