
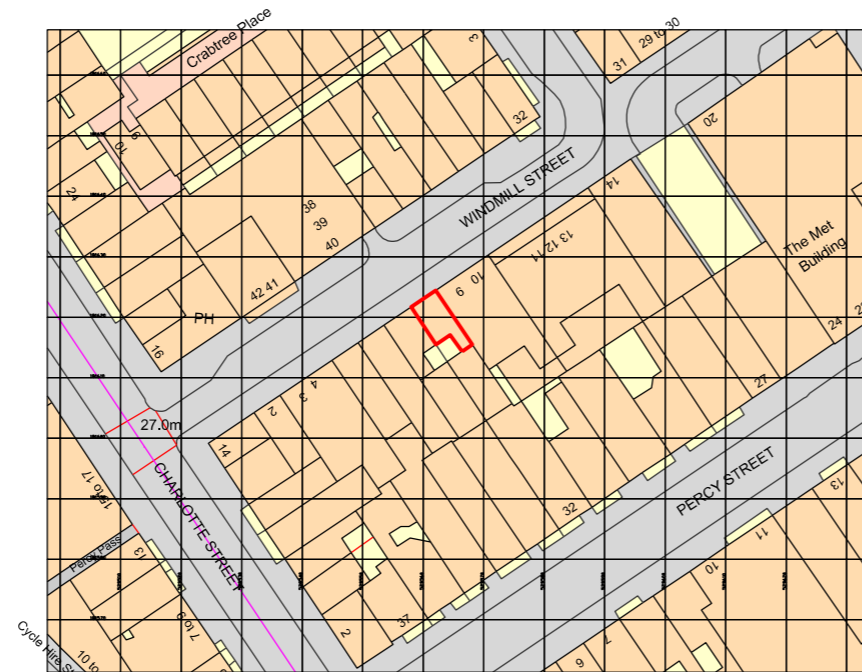


KEY

— SITE BOUNDARY

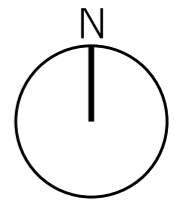

Ordnance Survey, (c) Crown Copyright 2017. All rights reserved. Licence number 100022432

REV.	DATE	REASON FOR ISSUE	CHK. BY

NOTE:
 - DO NOT SCALE FROM THIS DRAWING.
 - USED FIGURED DIMENSIONS ONLY.
 - ALL DIMENSIONS TO BE CHECKED ON-SITE.
 - ANY DISCREPANCIES BETWEEN CONSULTANT DRAWINGS TO BE REPORTED TO THE ARCHITECT BEFORE ANY WORK COMMENCES.
 - MATTHEW SPRINGETT ASSOCIATES ©
 * BASED ON SURVEY DRAWINGS BY QUADRANT SURVEYS LTD.

MSA
 MATTHEW SPRINGETT ASSOCIATES Ltd.
 70 HATTON GARDEN
 LONDON EC1N 8JT
 T+44 (0)20 7692 5950
 F+44 (0)20 7692 5951

CLIENT
WANDERSLORE LIMITED

PROJECT
**8 WINDMILL STREET
 LONDON**

TITLE
SITE LOCATION PLAN

DATE	JOB NO.	DRAWN BY	PURPOSE
29.06.17	178	KS	P
SCALE @ A3	NUMBER	REV.	
1:1250	178-100	-	

01: EXISTING OS SURVEY
 SCALE 1:1250

