
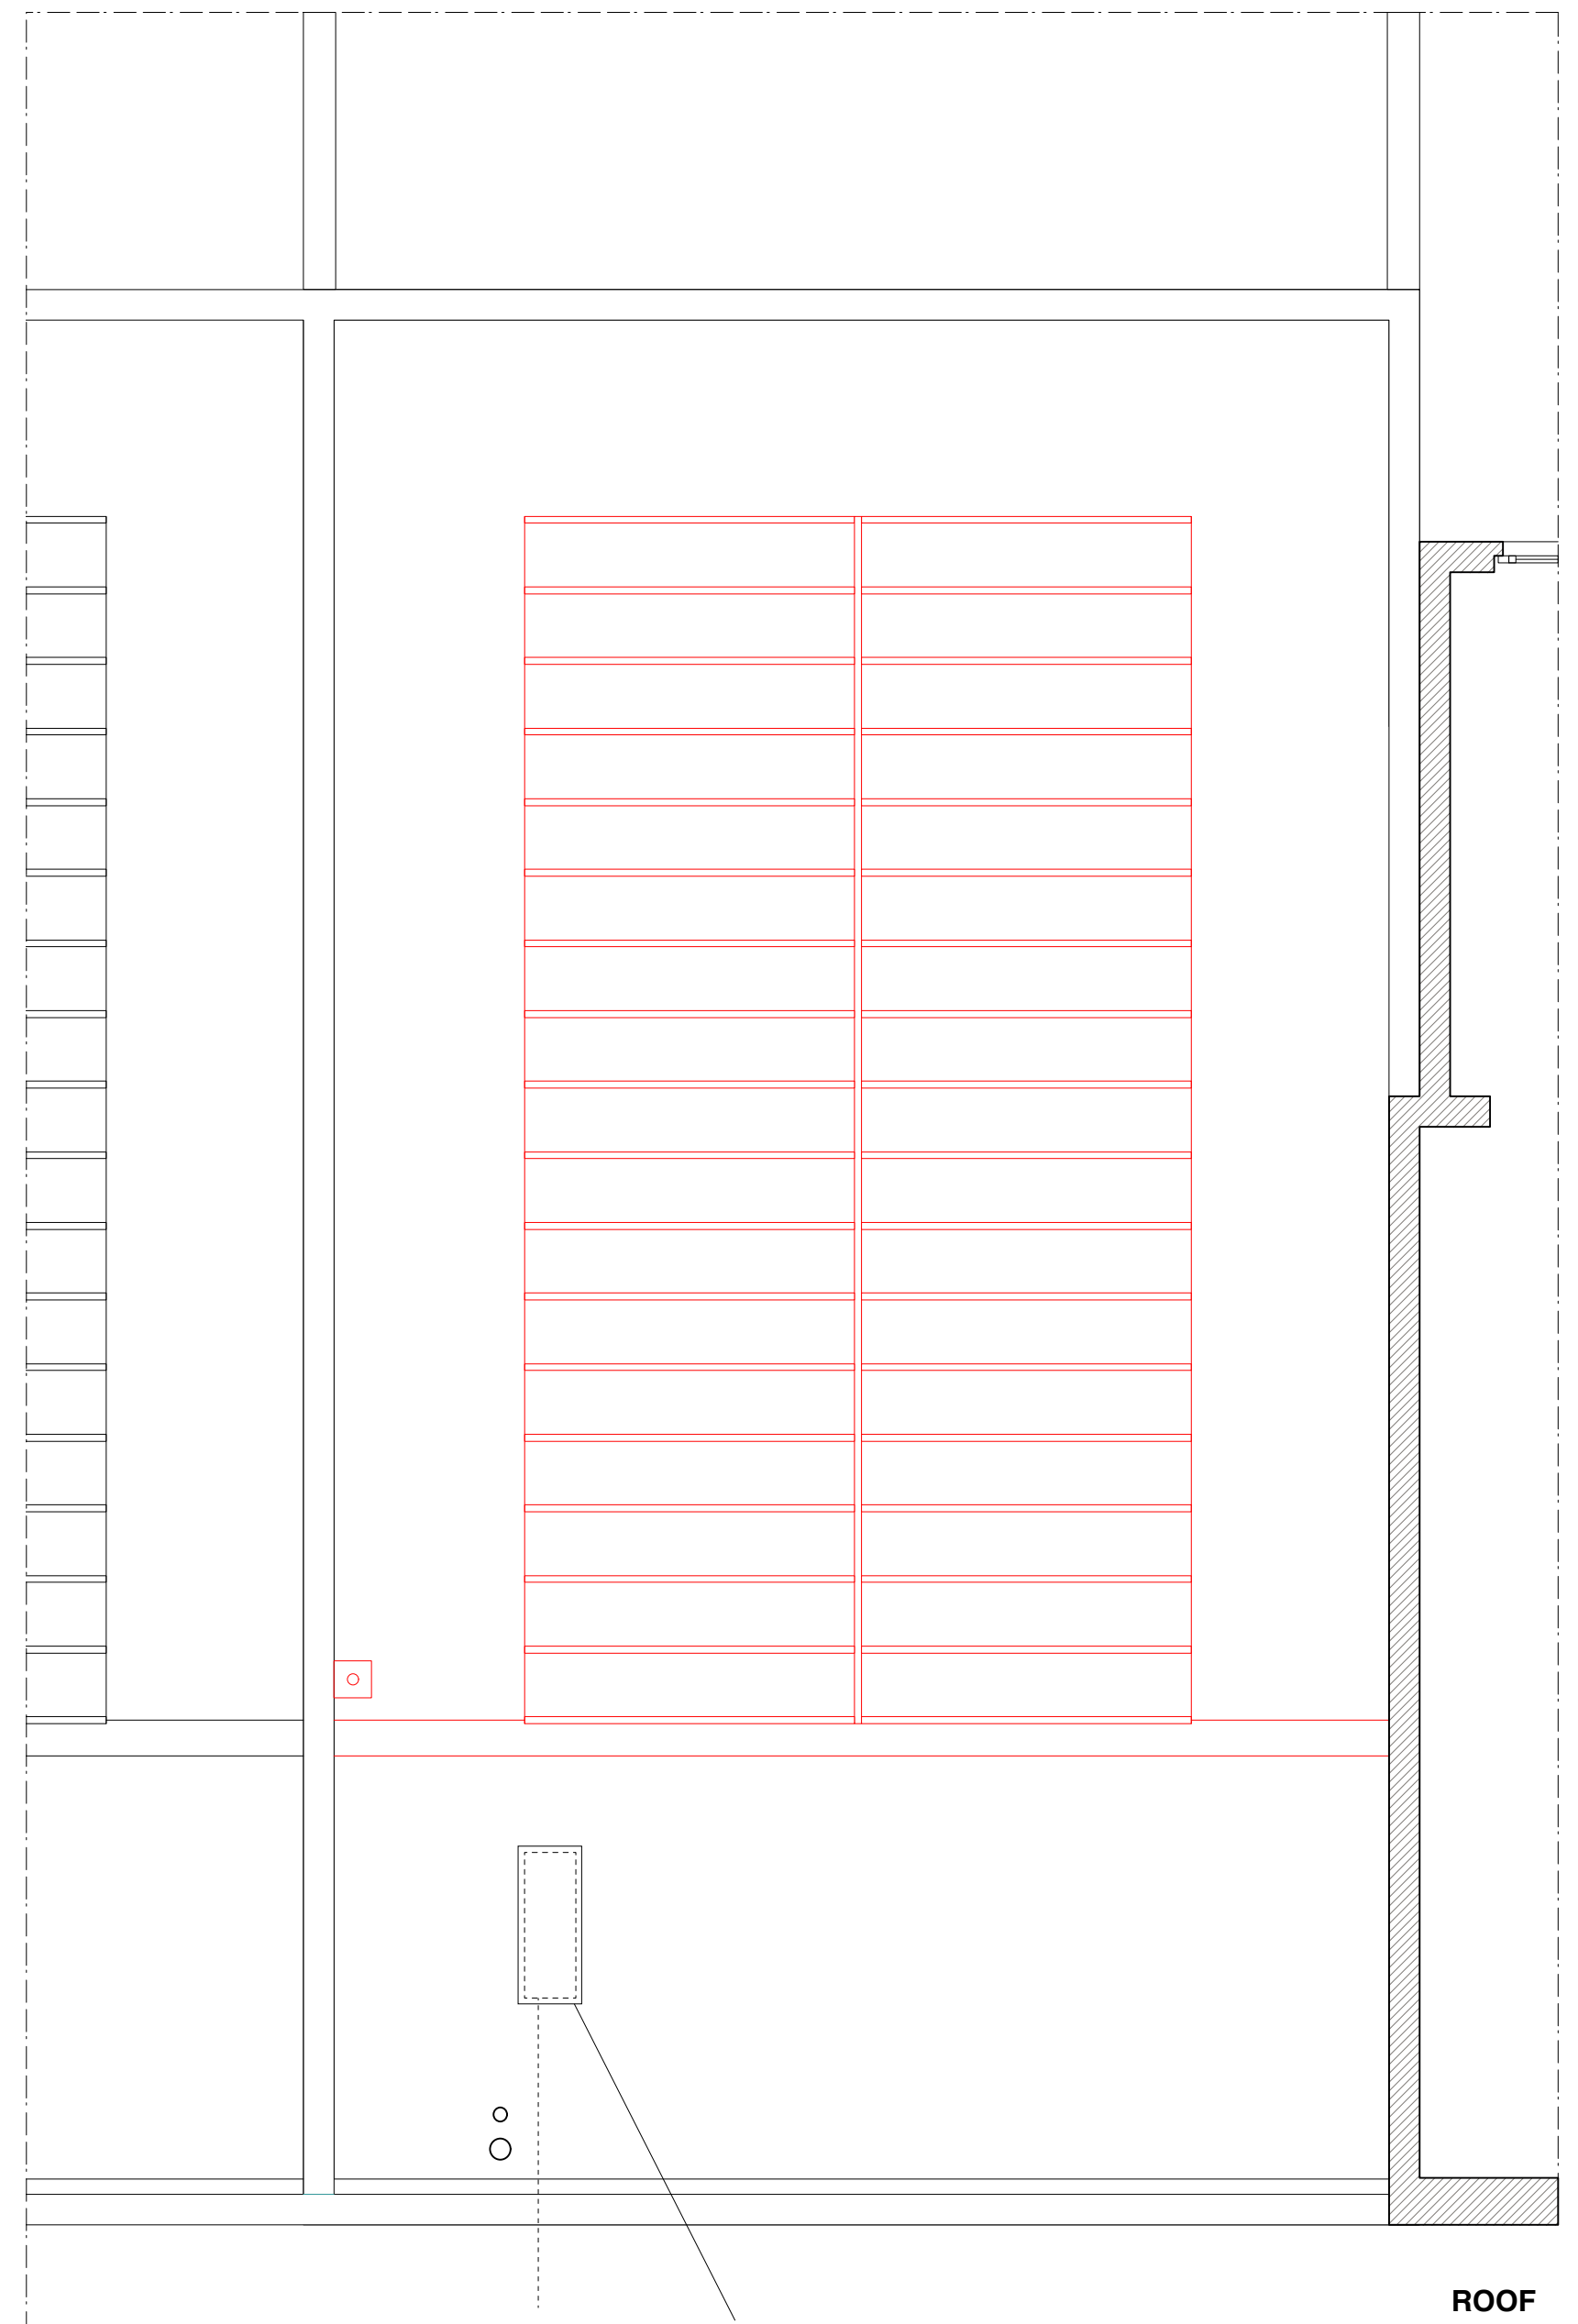


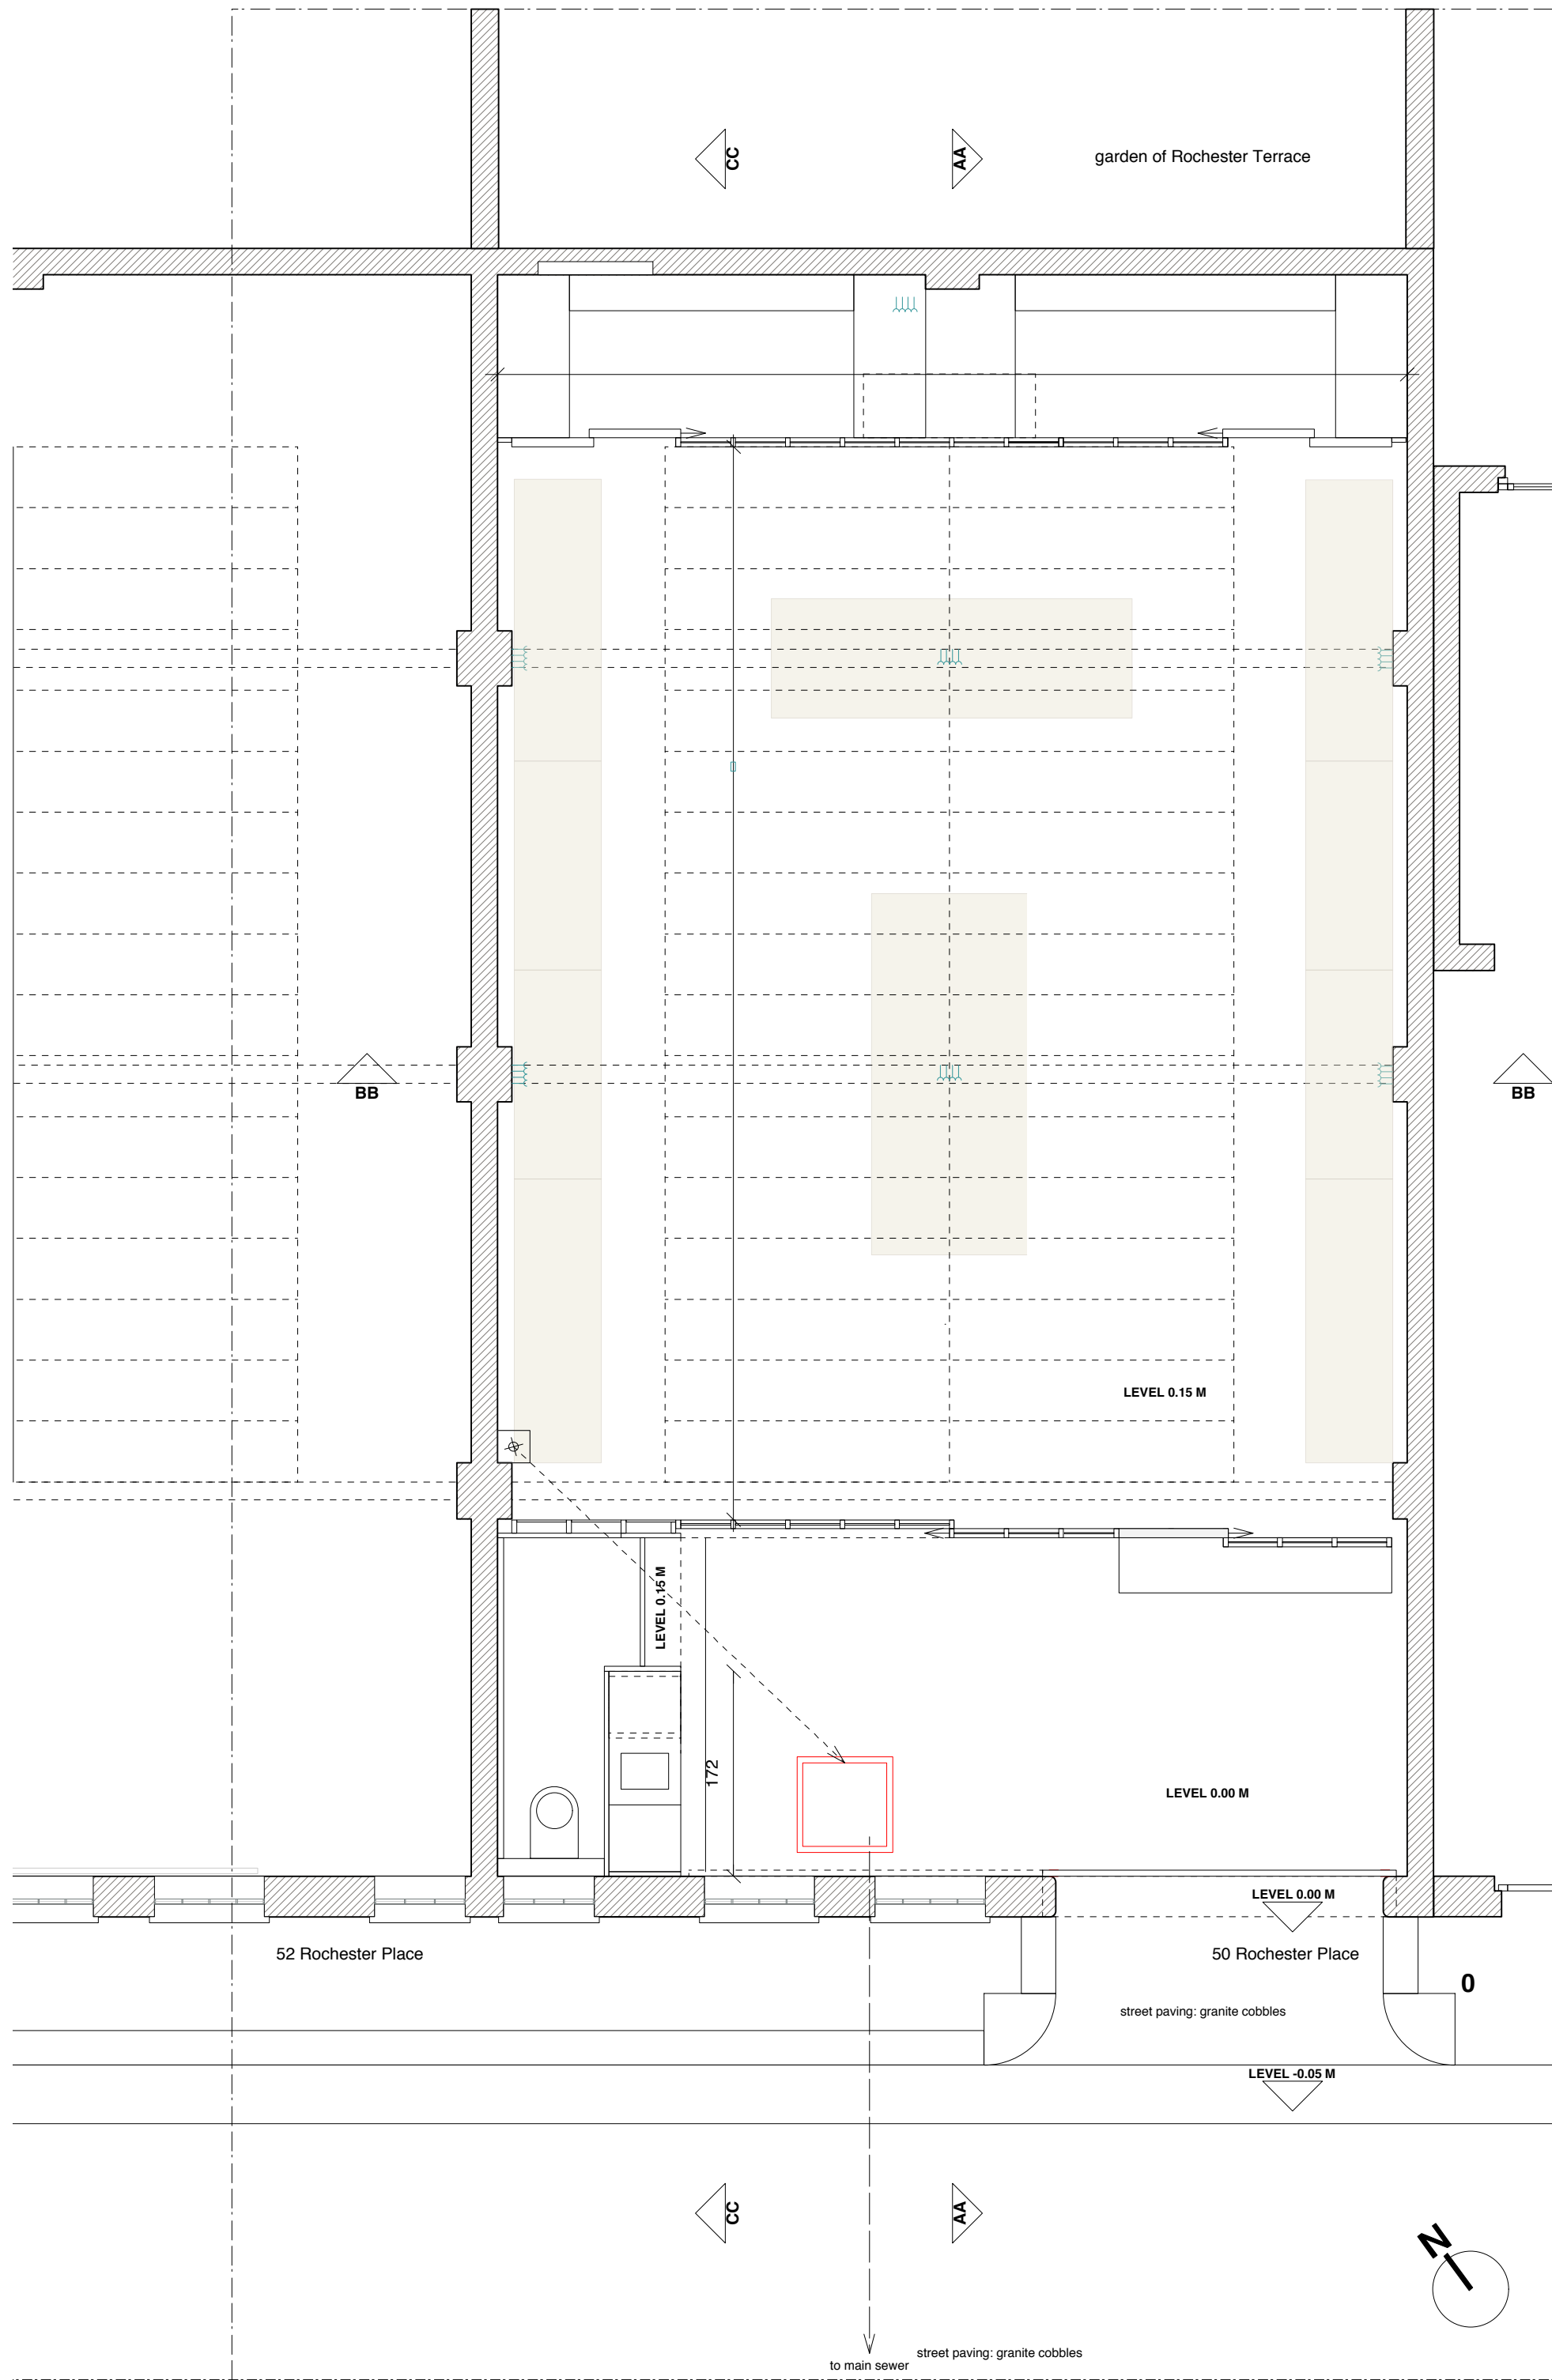

AC outdoor unit
PUHZ-ZRP140YKA2
1338x1050x370mm

Wooden enclosure
1500x1300x600

plan P3

plans 1 / 50
ground floor and roof

project:
50 Rochester Place
London NW1 9JX

office:
AWDM
96 Paardenmarkt, 2000 Antwerpen
+32 3 237 45 51
wdm@awdm.be
www.awdm.be

client:
Michael Anastasiades

drawn by wdm on 06 10 2016, revised 28 11 2016