




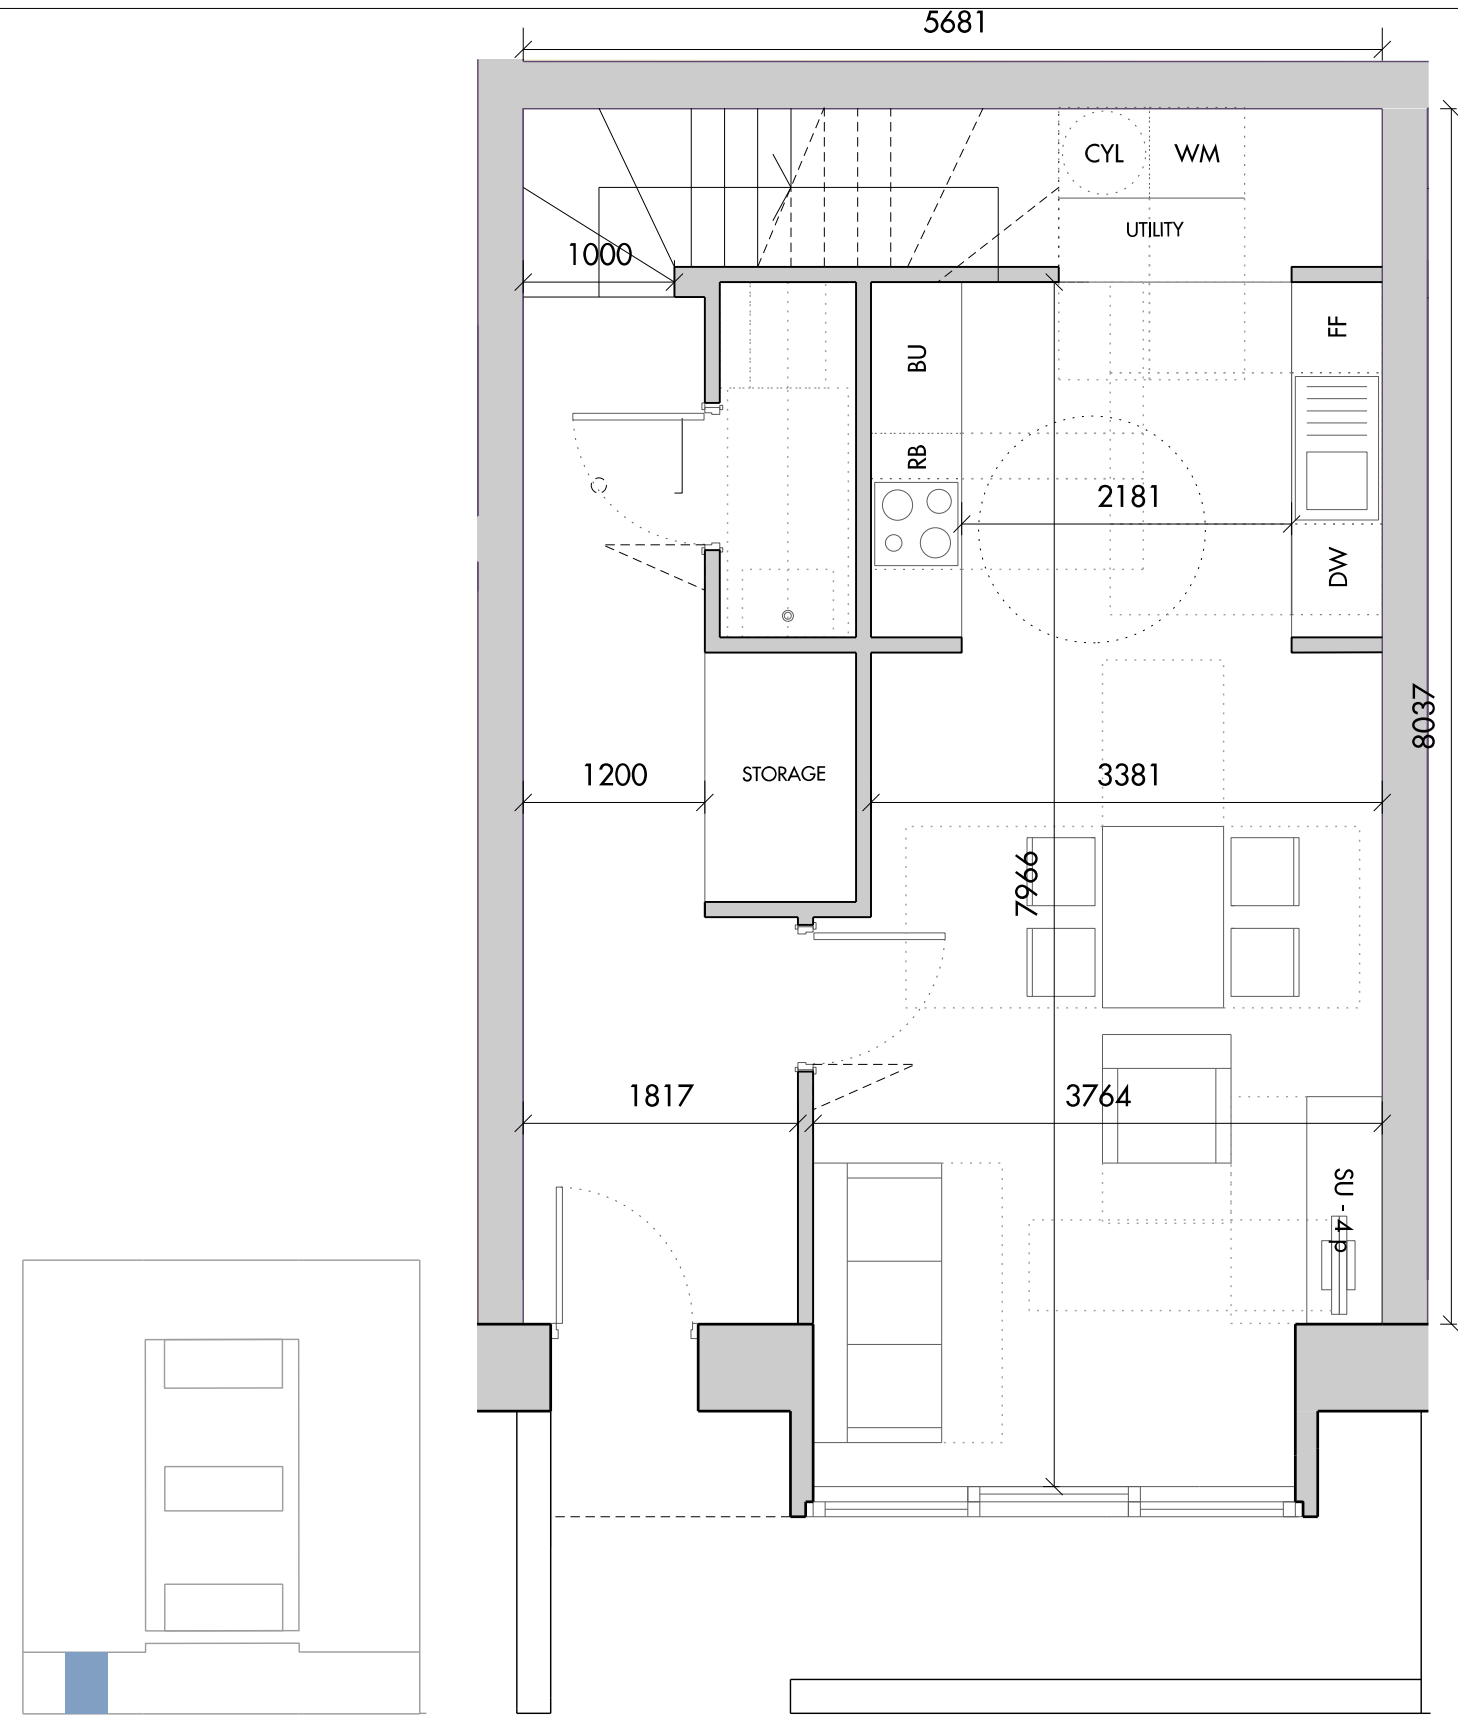



01 Block B : Type1 Intermediate Unit 2 Bed Duplex (4 person)
95 sqm

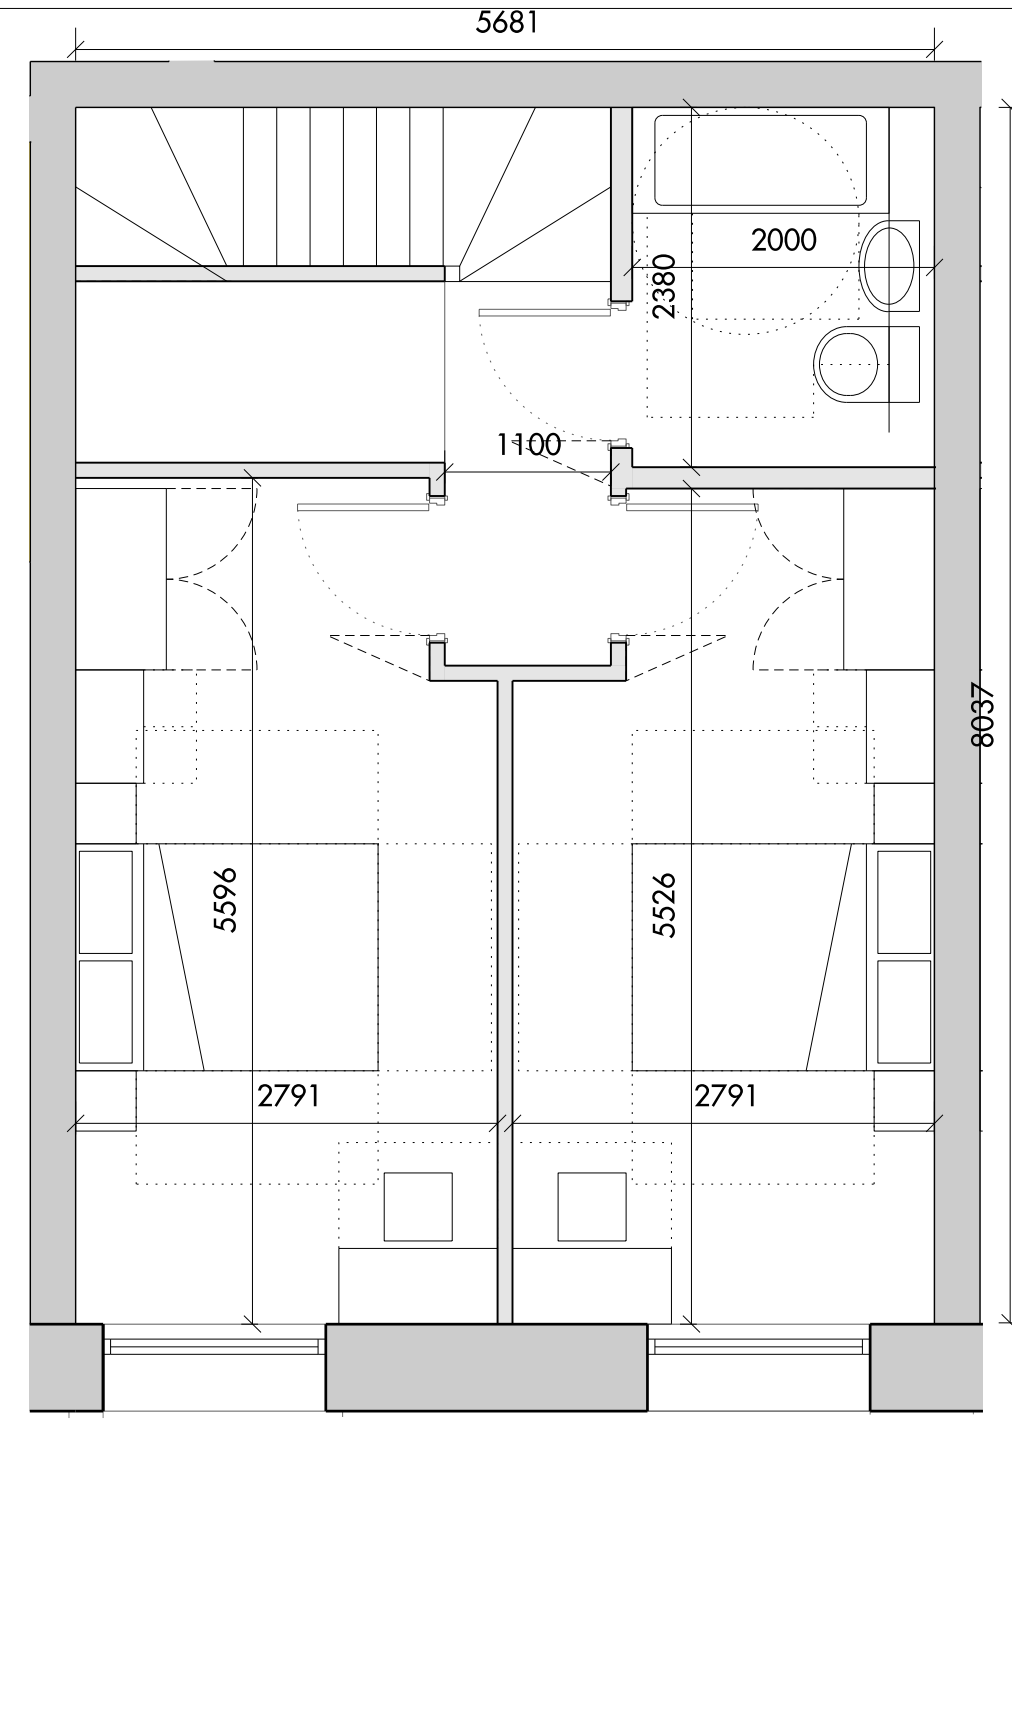


02 Block B : Type2 Intermediate Unit 3 Bed (5 person) (W)
76 sqm

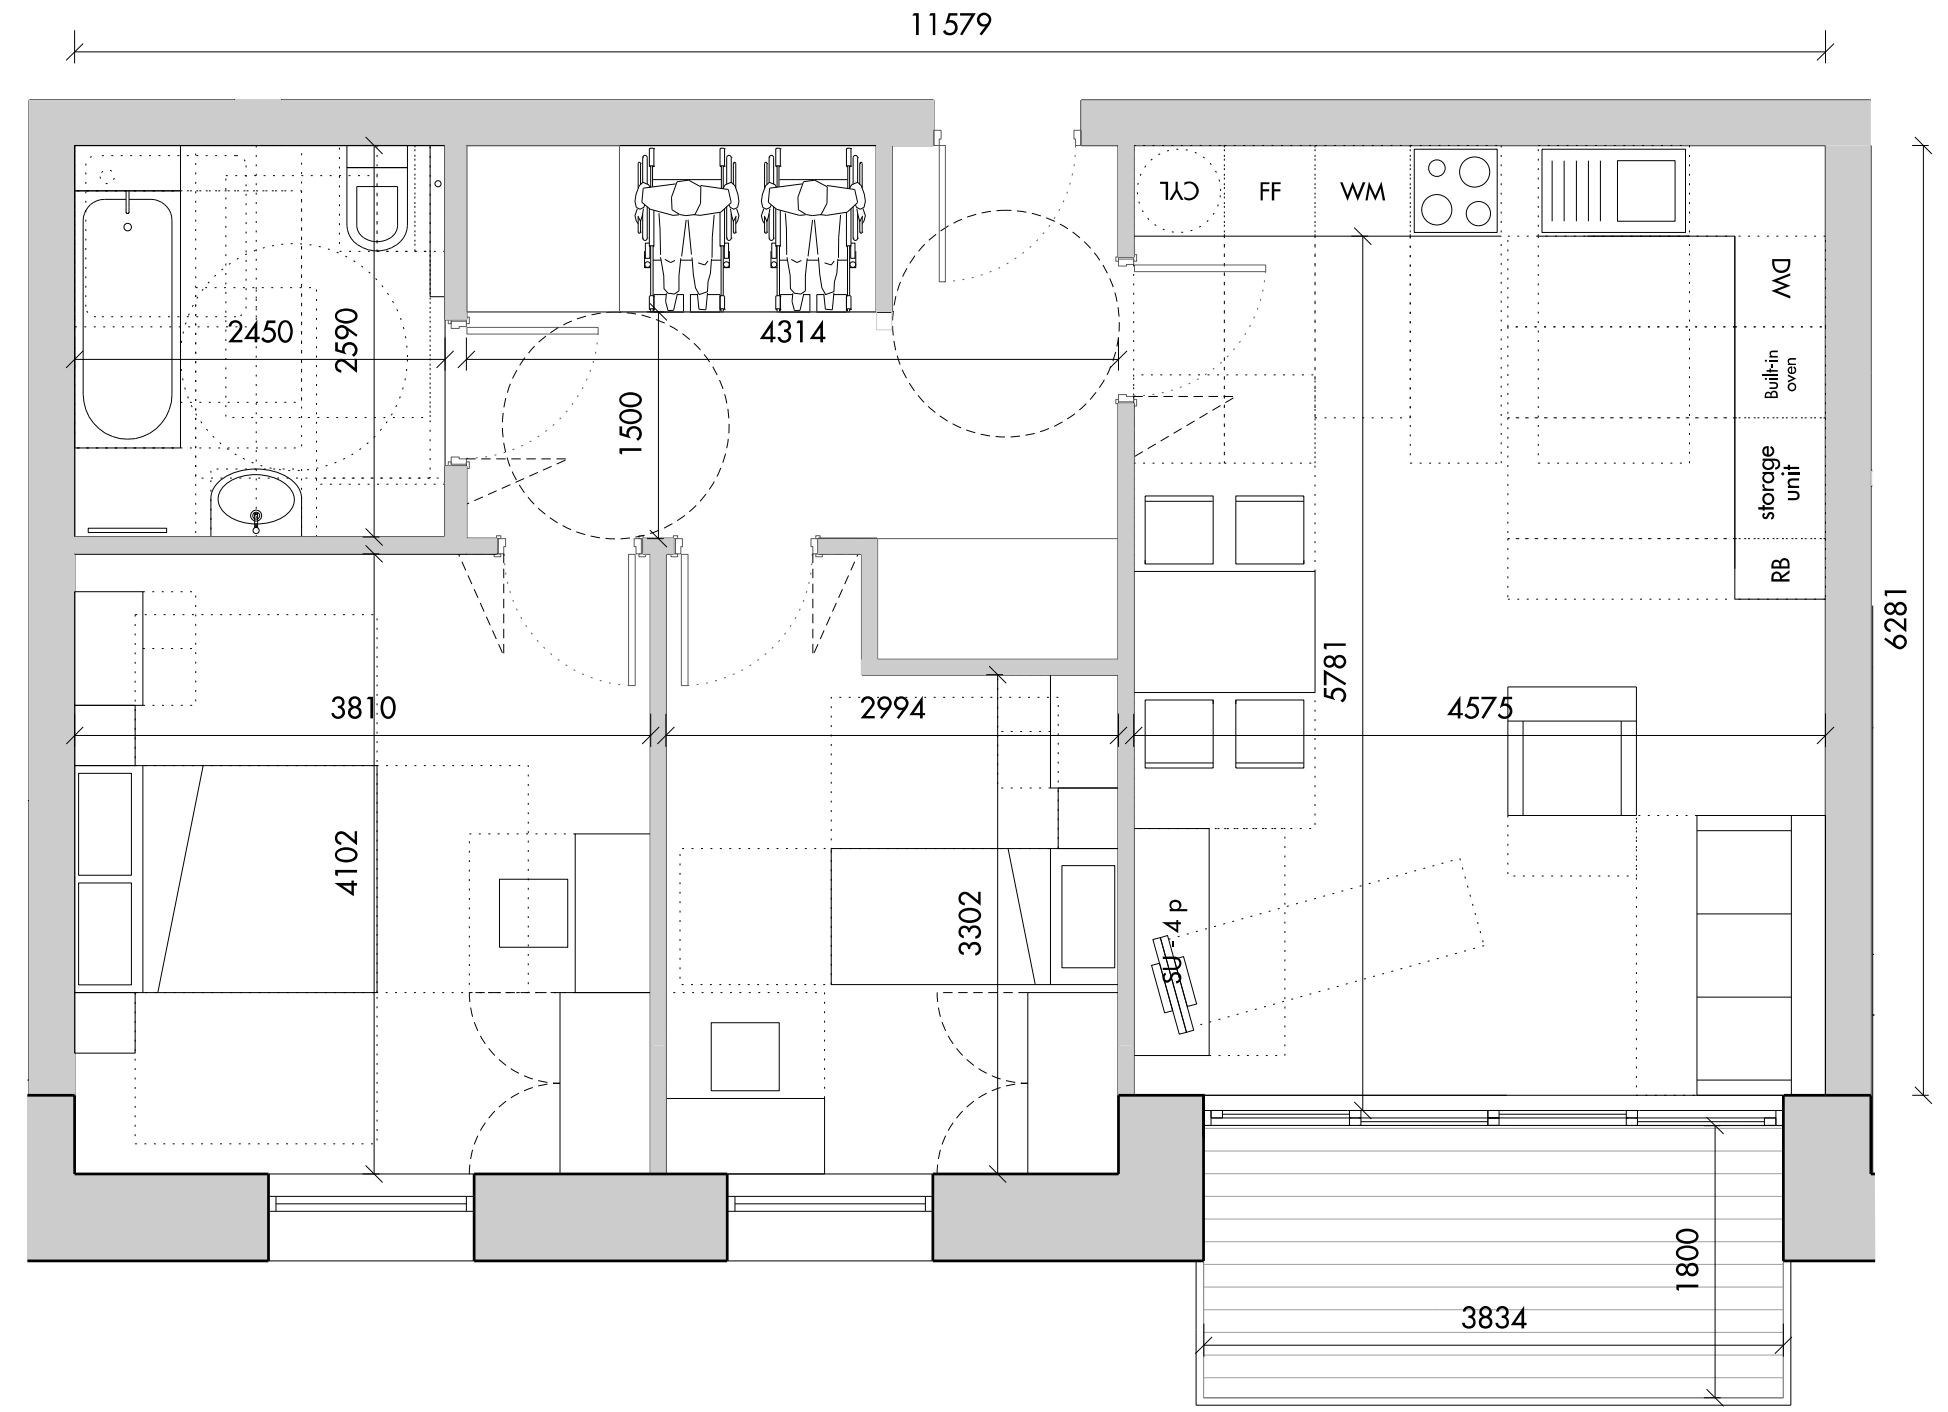

04 Block B : Type4 Intermediate Unit 1 Bed (2 person)
50 sqm

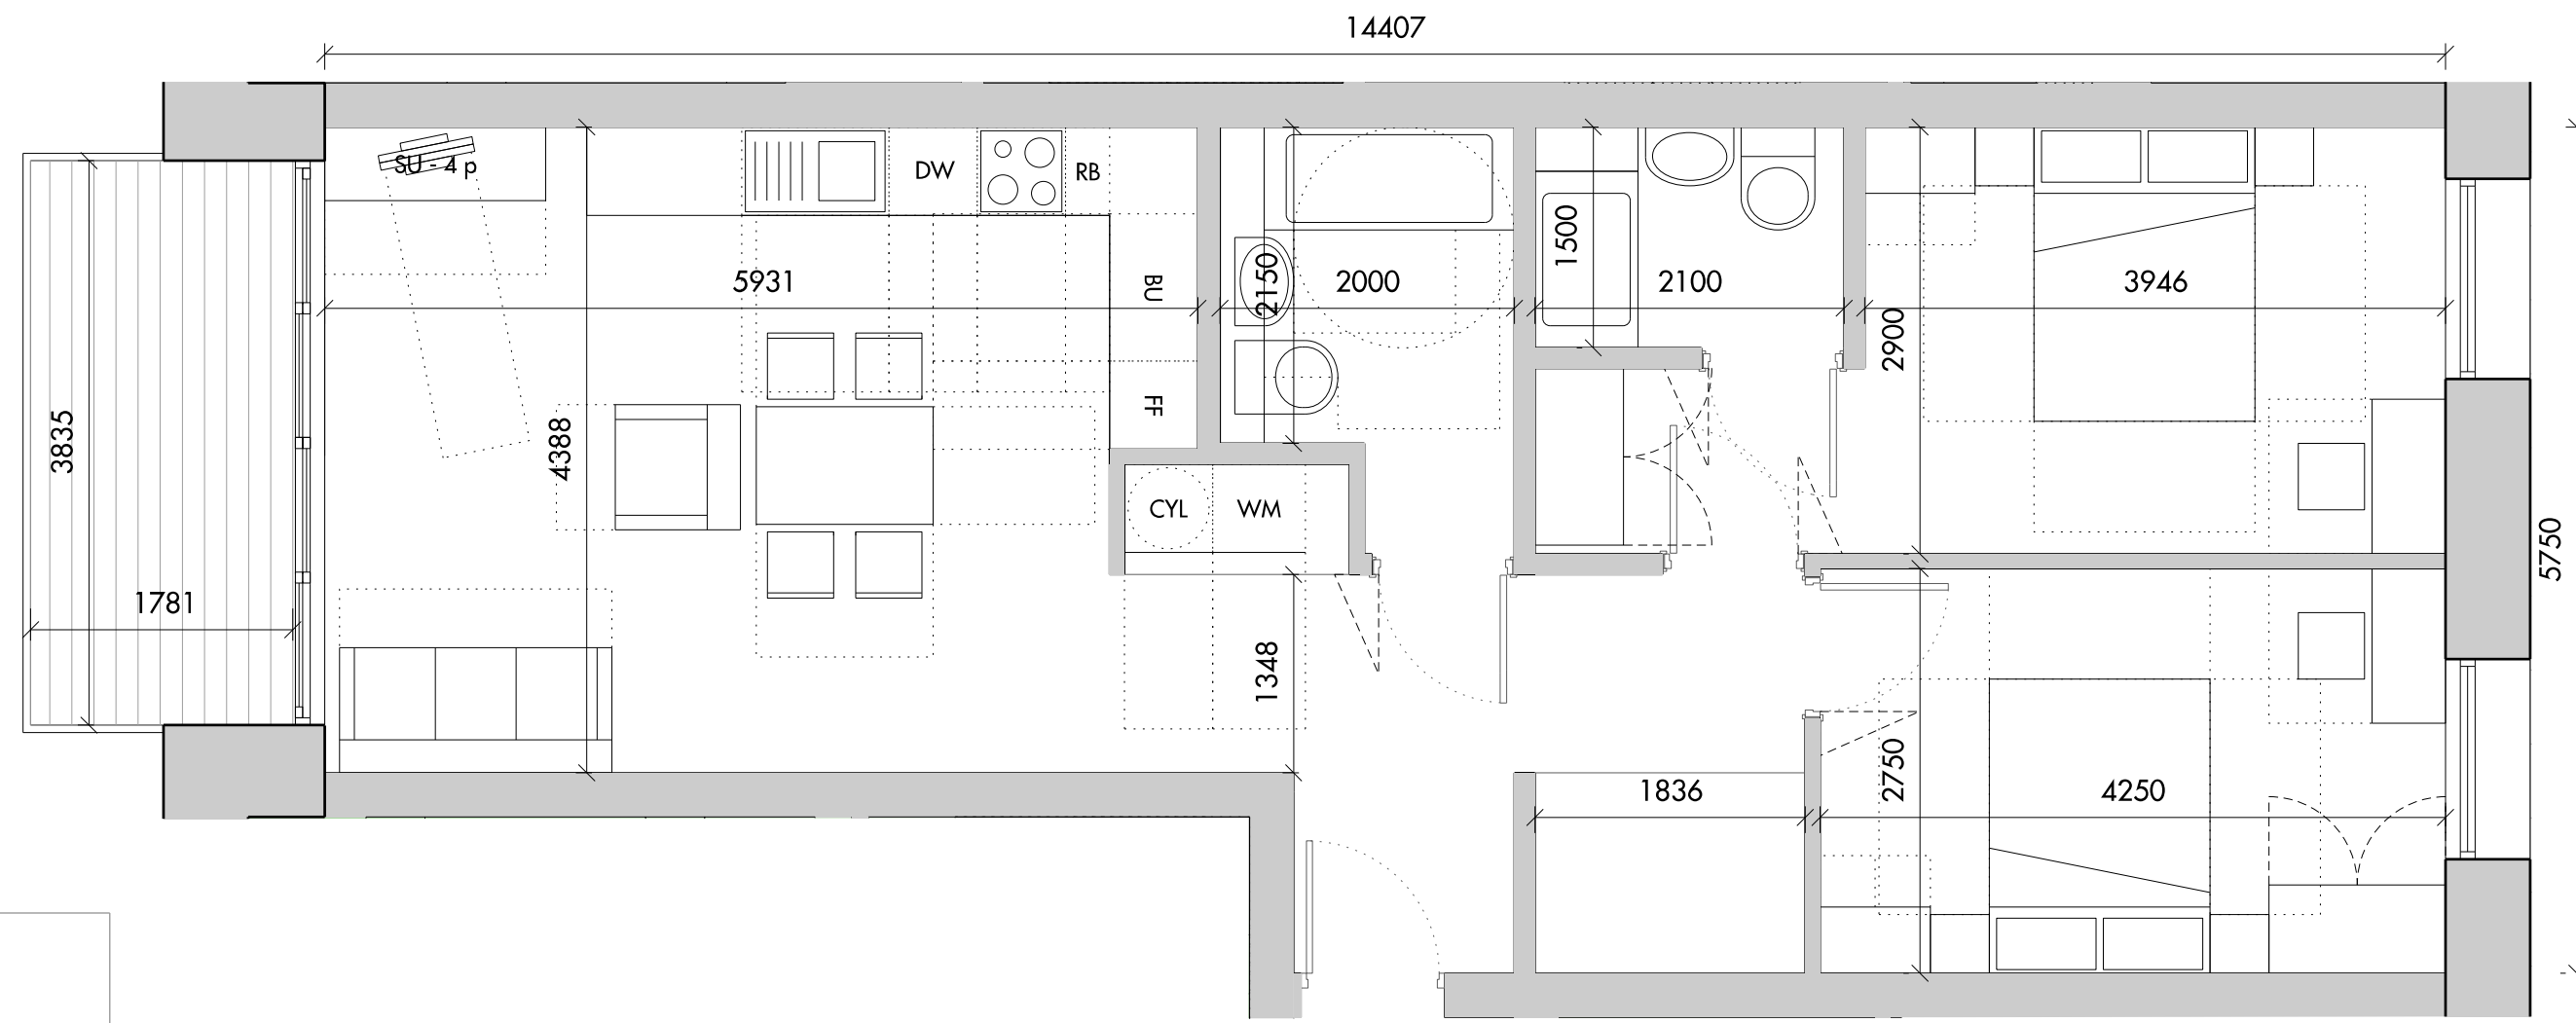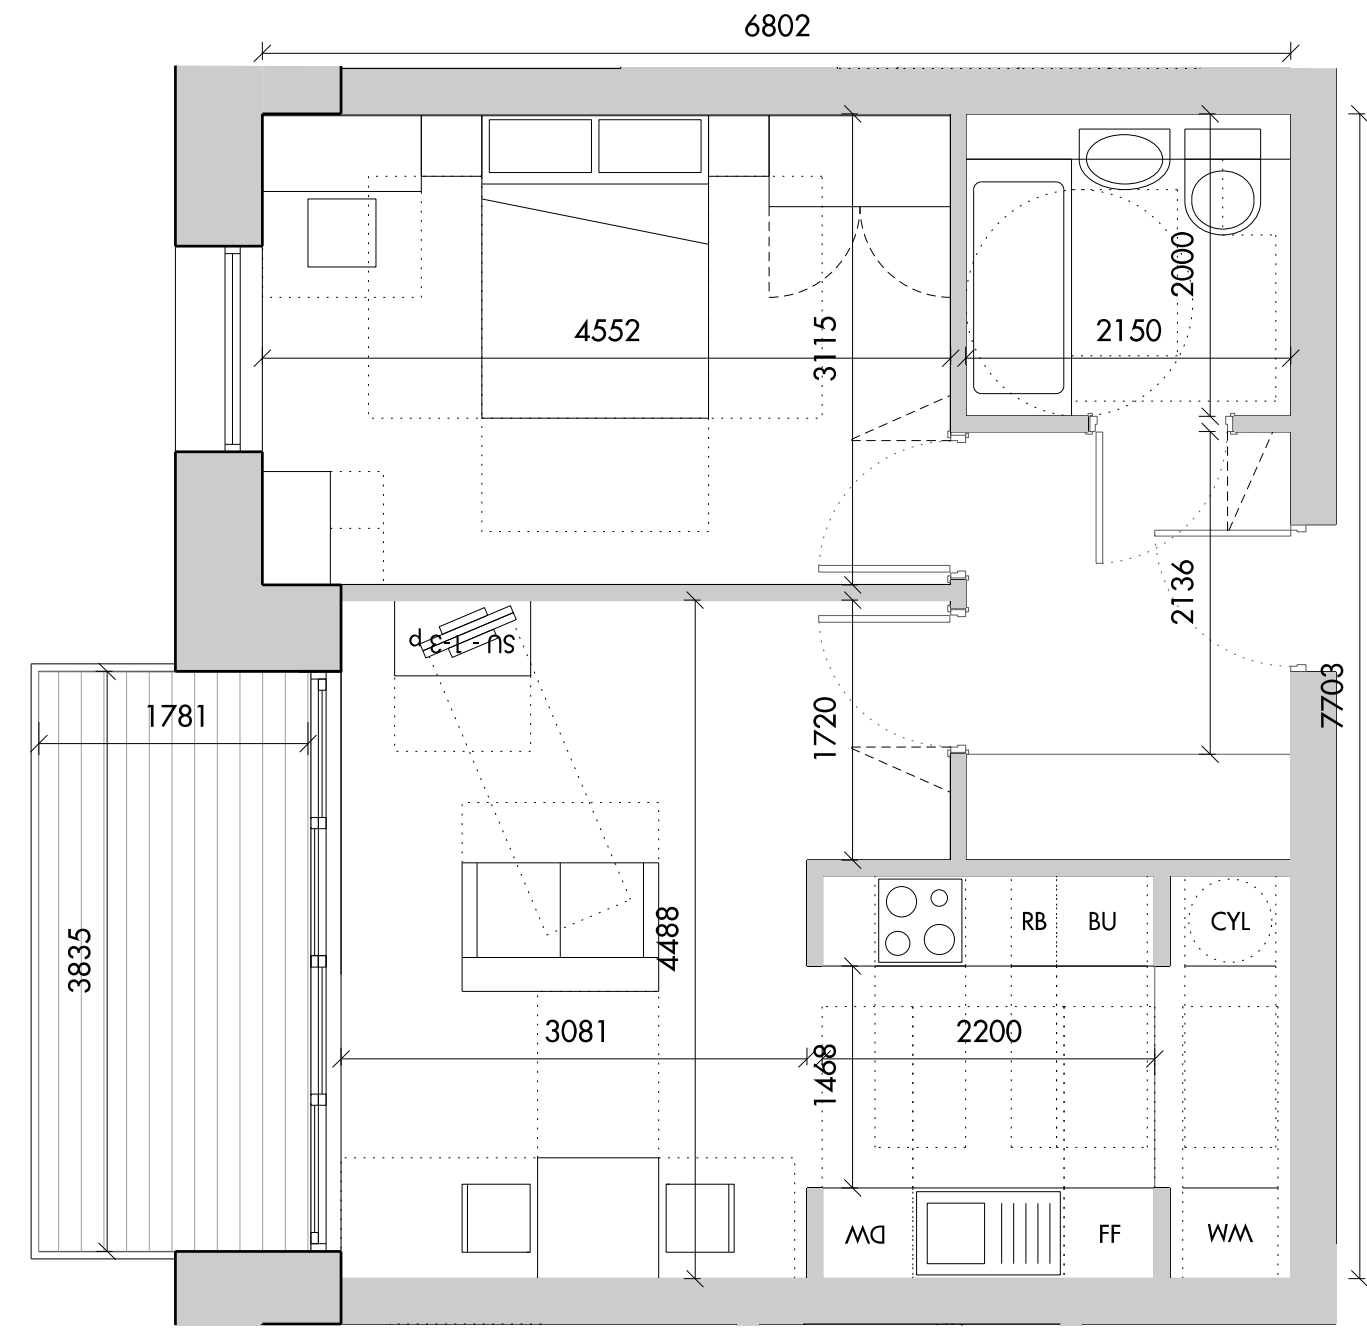

03 Block B : Type3 Intermediate Unit 2 Bed (4 person)
74 sqm

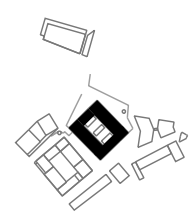

Do not scale from this drawing. Use figured dimensions only. Figured dimensions are in millimetres. All levels are in metres. All dimensions and levels shall be verified on site before proceeding with works. Detailed site survey to be carried out to verify positions and level relationships with site features and ordnance survey. The Architect must be notified of any discrepancy. Where building components are described in the specification as Descriptive Specification - (Contractor Design) elements shown on this drawing pertaining to those components are to be read as 'Issued for Design Intent only'.
Allies & Morrison is not responsible for any errors caused by the transmission, translation, software or computer systems. Allies & Morrison is not responsible for nor shall be liable for the consequences of any use made of the drawings or models other than that for which they were produced by Allies & Morrison for the Client.

REV	DATE	DESCRIPTION	CKD	REV	DATE	DESCRIPTION	CKD
P1	30.06.2017	ISSUED FOR PLANNING	ACG				

NOTES

0 1m 2m

Allies and Morrison
85 Southwark Street
London SE1 0HX
020 7921 0100
020 7921 0101
info@alliesandmorrison.com



A&M JOB NO: 1095

CAMDEN GOODS YARD
BLOCK B
INTERMEDIATE UNIT TYPES 1-4
1095_02_07_500



SCALE 1:50@A1 1:100 @A3

P1



Revision

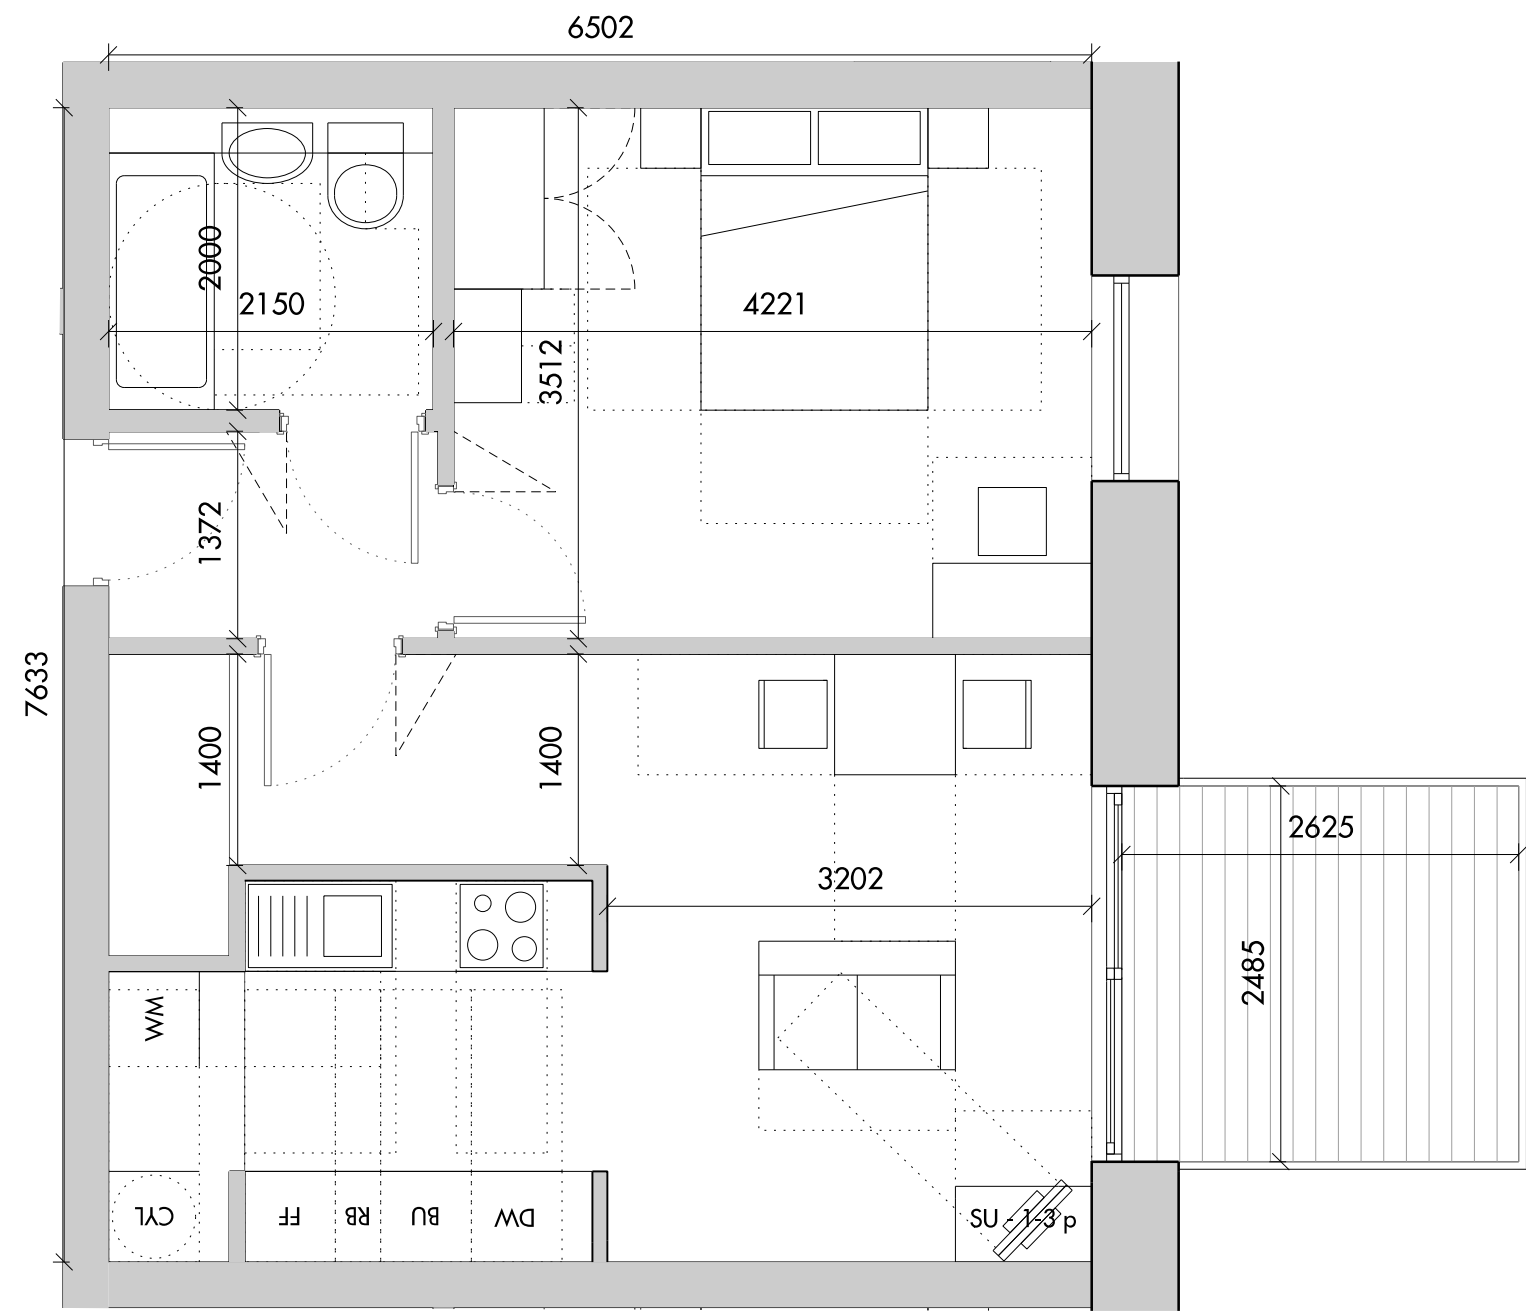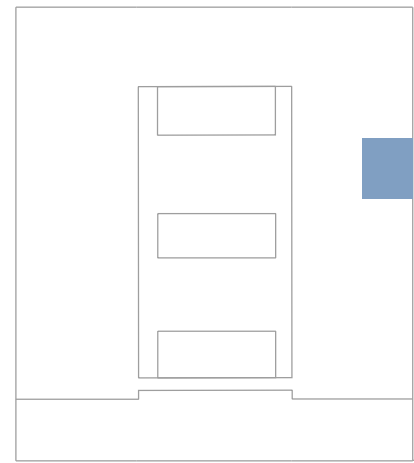


01 Block B : Type9 Private Unit 1 Bed (2 person)
50 sqm

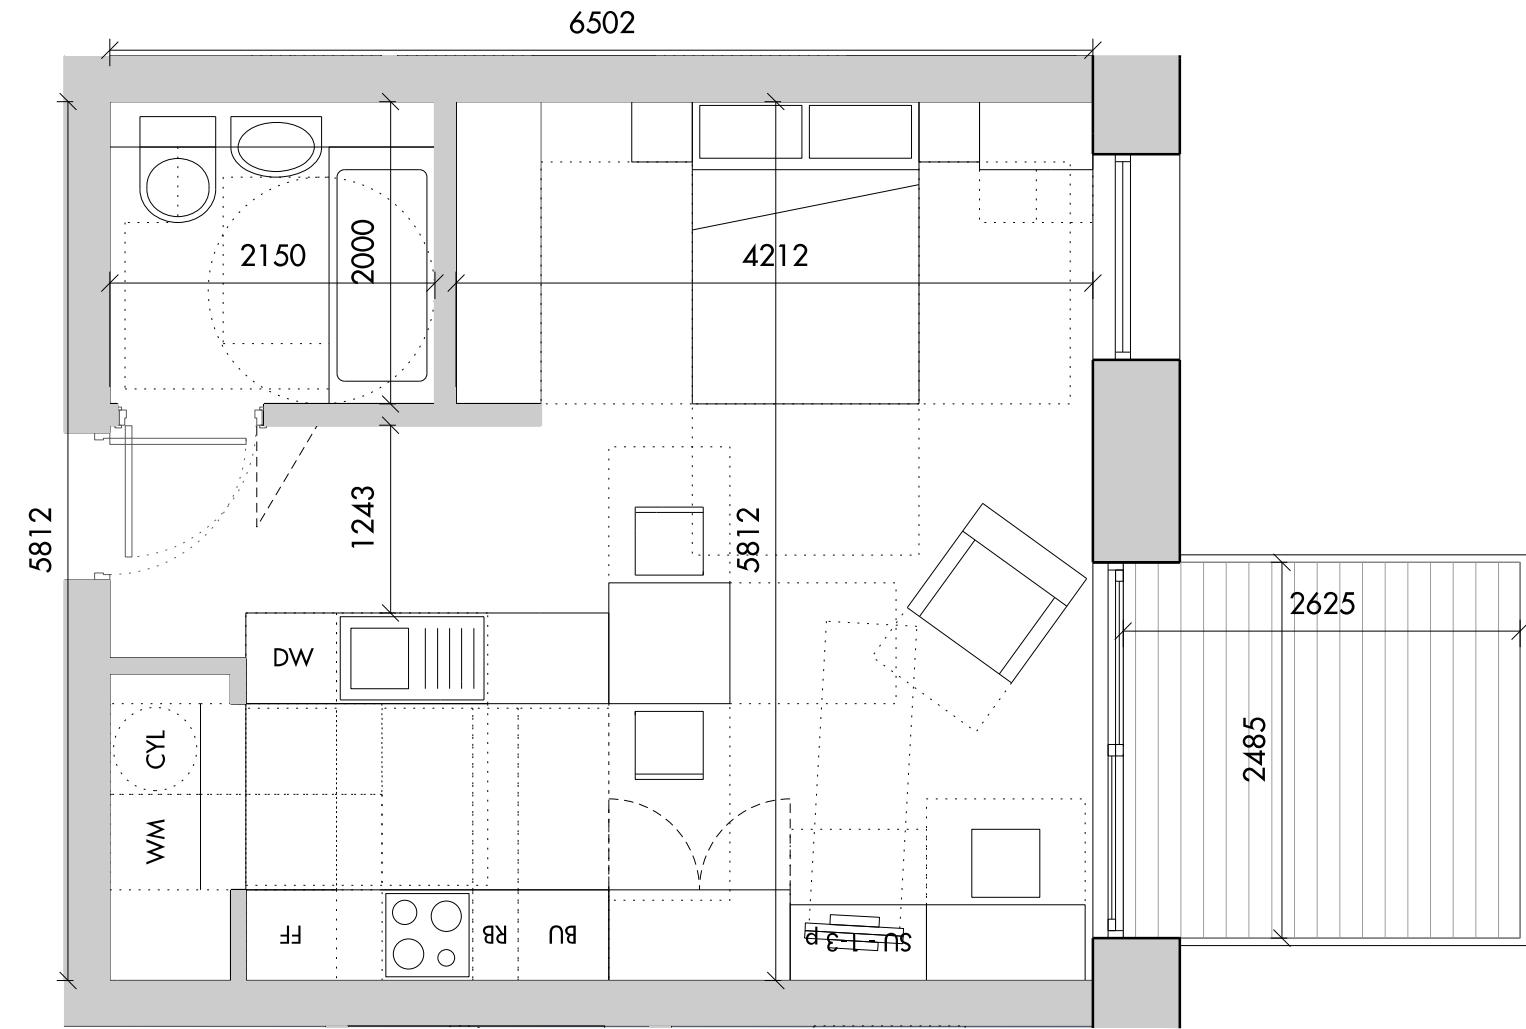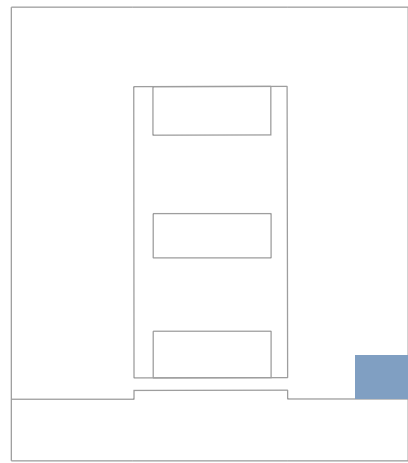

02 Block B : Type10 Private Unit Studio (1 person)
38 sqm

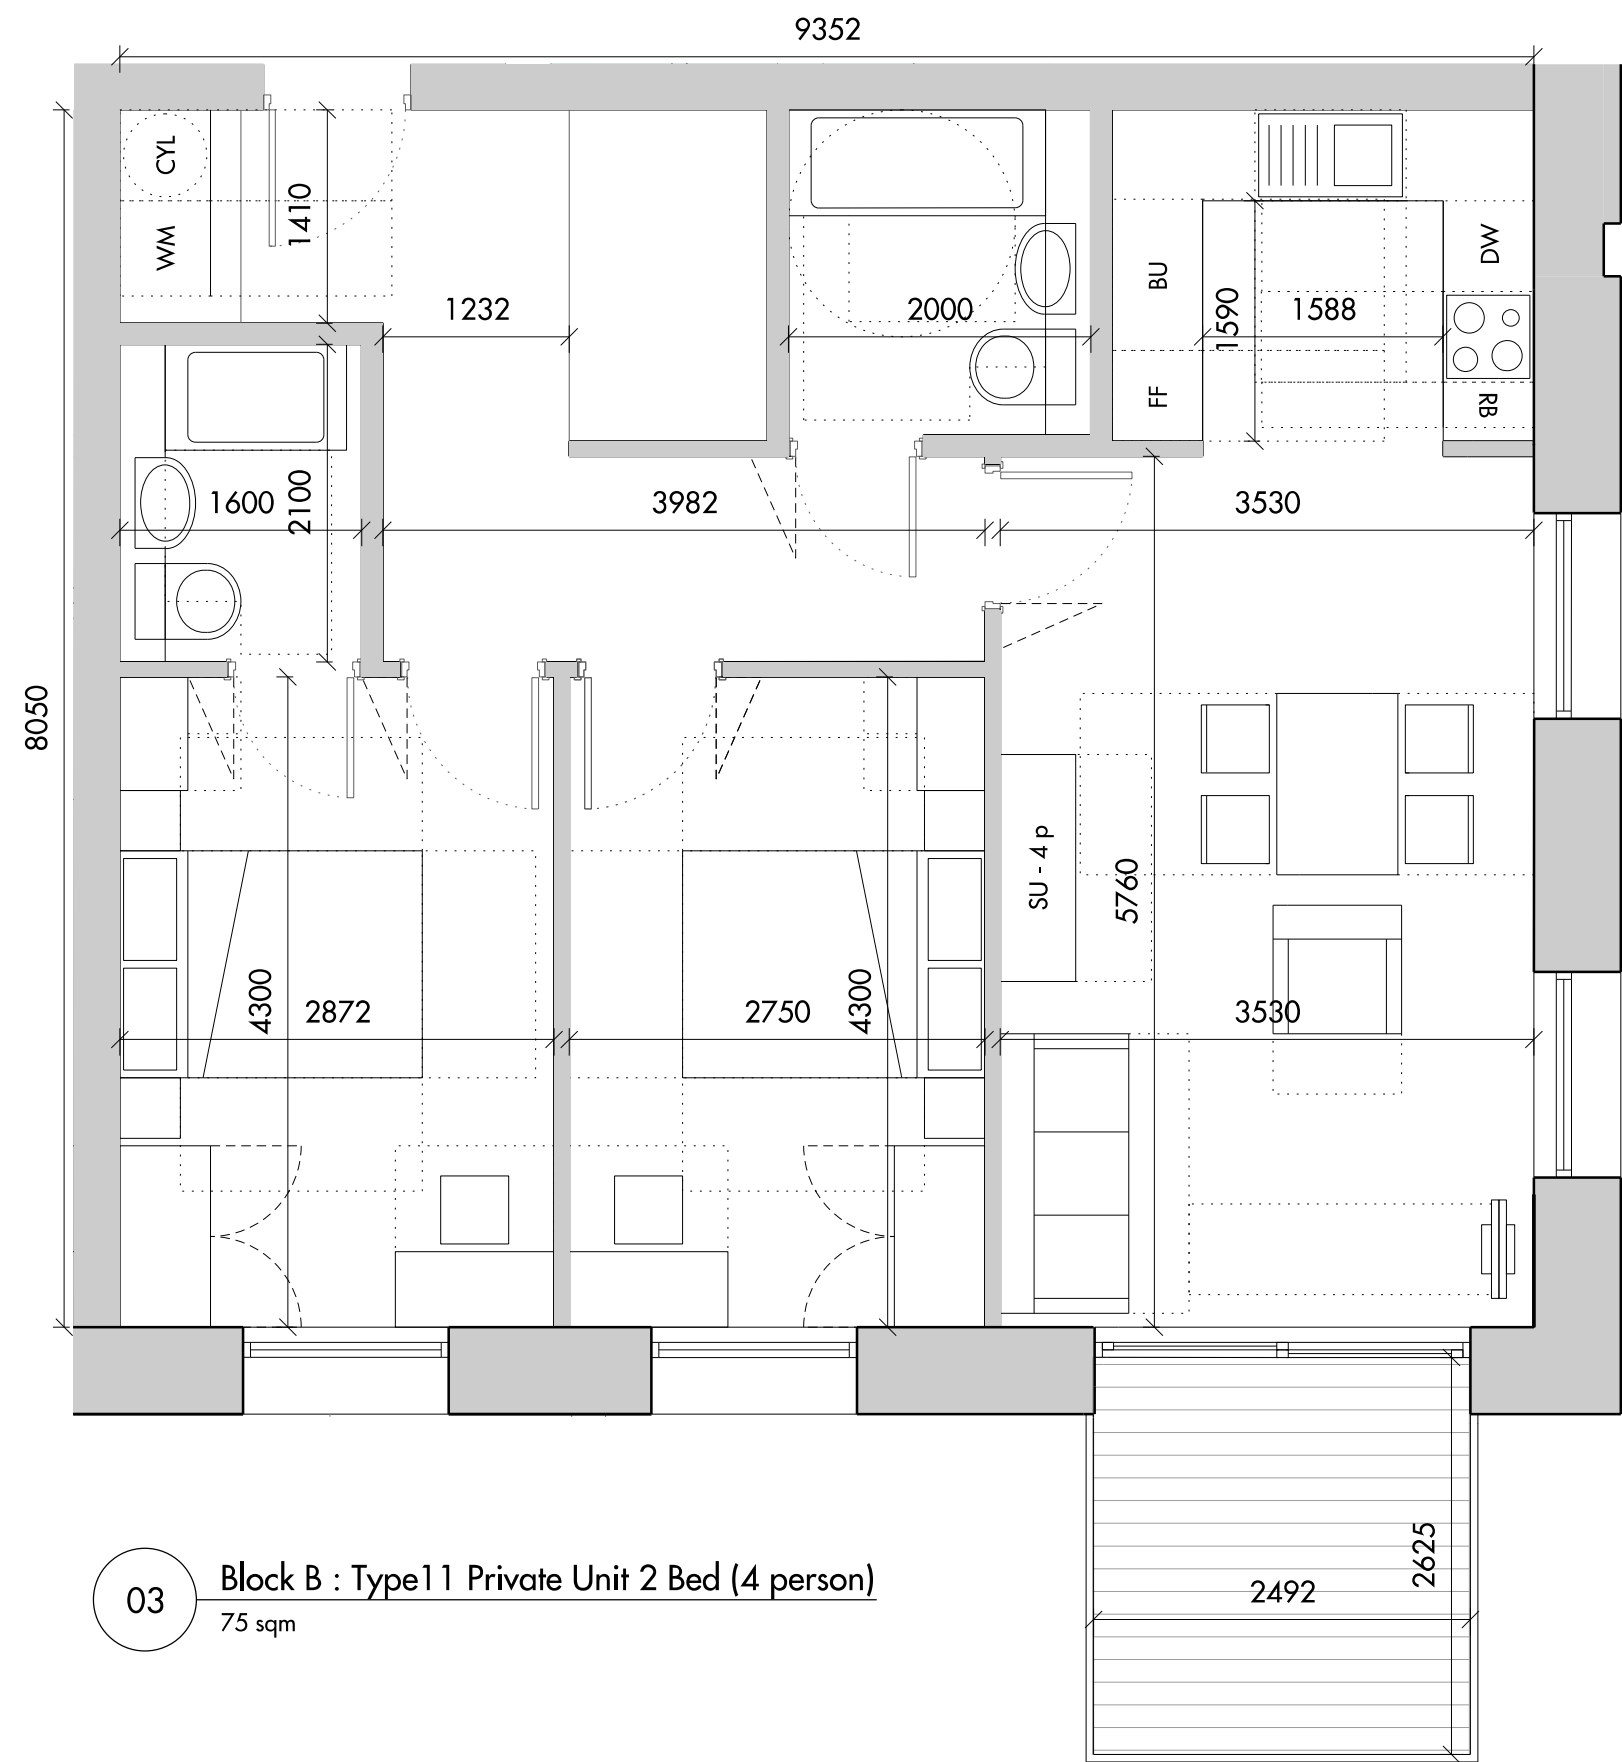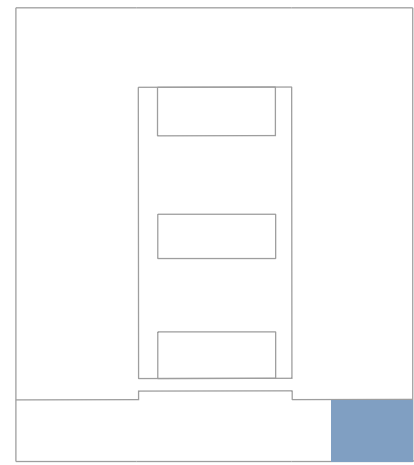

03 Block B : Type11 Private Unit 2 Bed (4 person)
75 sqm

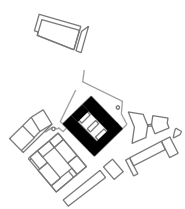

Do not scale from this drawing. Use figured dimensions only. Figured dimensions are in millimetres. All levels are in metres. All dimensions and levels shall be verified on site before proceeding with works. Detailed site survey to be carried out to verify positions and level relationships with site features and ordnance survey. The Architect must be notified of any discrepancy. Where building components are described in the specification as Descriptive Specification - (Contractor Design) elements shown on this drawing pertaining to those components are to be read as 'Issued for Design Intent only'.
Allies & Morrison is not responsible for any errors caused by the transmission, translation, software or computer systems. Allies & Morrison is not responsible for nor shall be liable for the consequences of any use made of the drawings or models other than that for which they were produced by Allies & Morrison for the Client.

REV	DATE	DESCRIPTION	CKD	REV	DATE	DESCRIPTION	CKD
P1	30.06.2017	ISSUED FOR PLANNING	AMC				


NOTES

0 1m 2m


Allies and Morrison
85 Southwark Street
London SE1 0HX
020 7921 0100
020 7921 0101
info@alliesandmorrison.com
A&M JOB NO: 1095

CAMDEN GOODS YARD
BLOCK B
PRIVATE UNIT TYPES 9-11
1095_02_07_502
SCALE 1:50@A1 1:100 @A3


P1
Revision

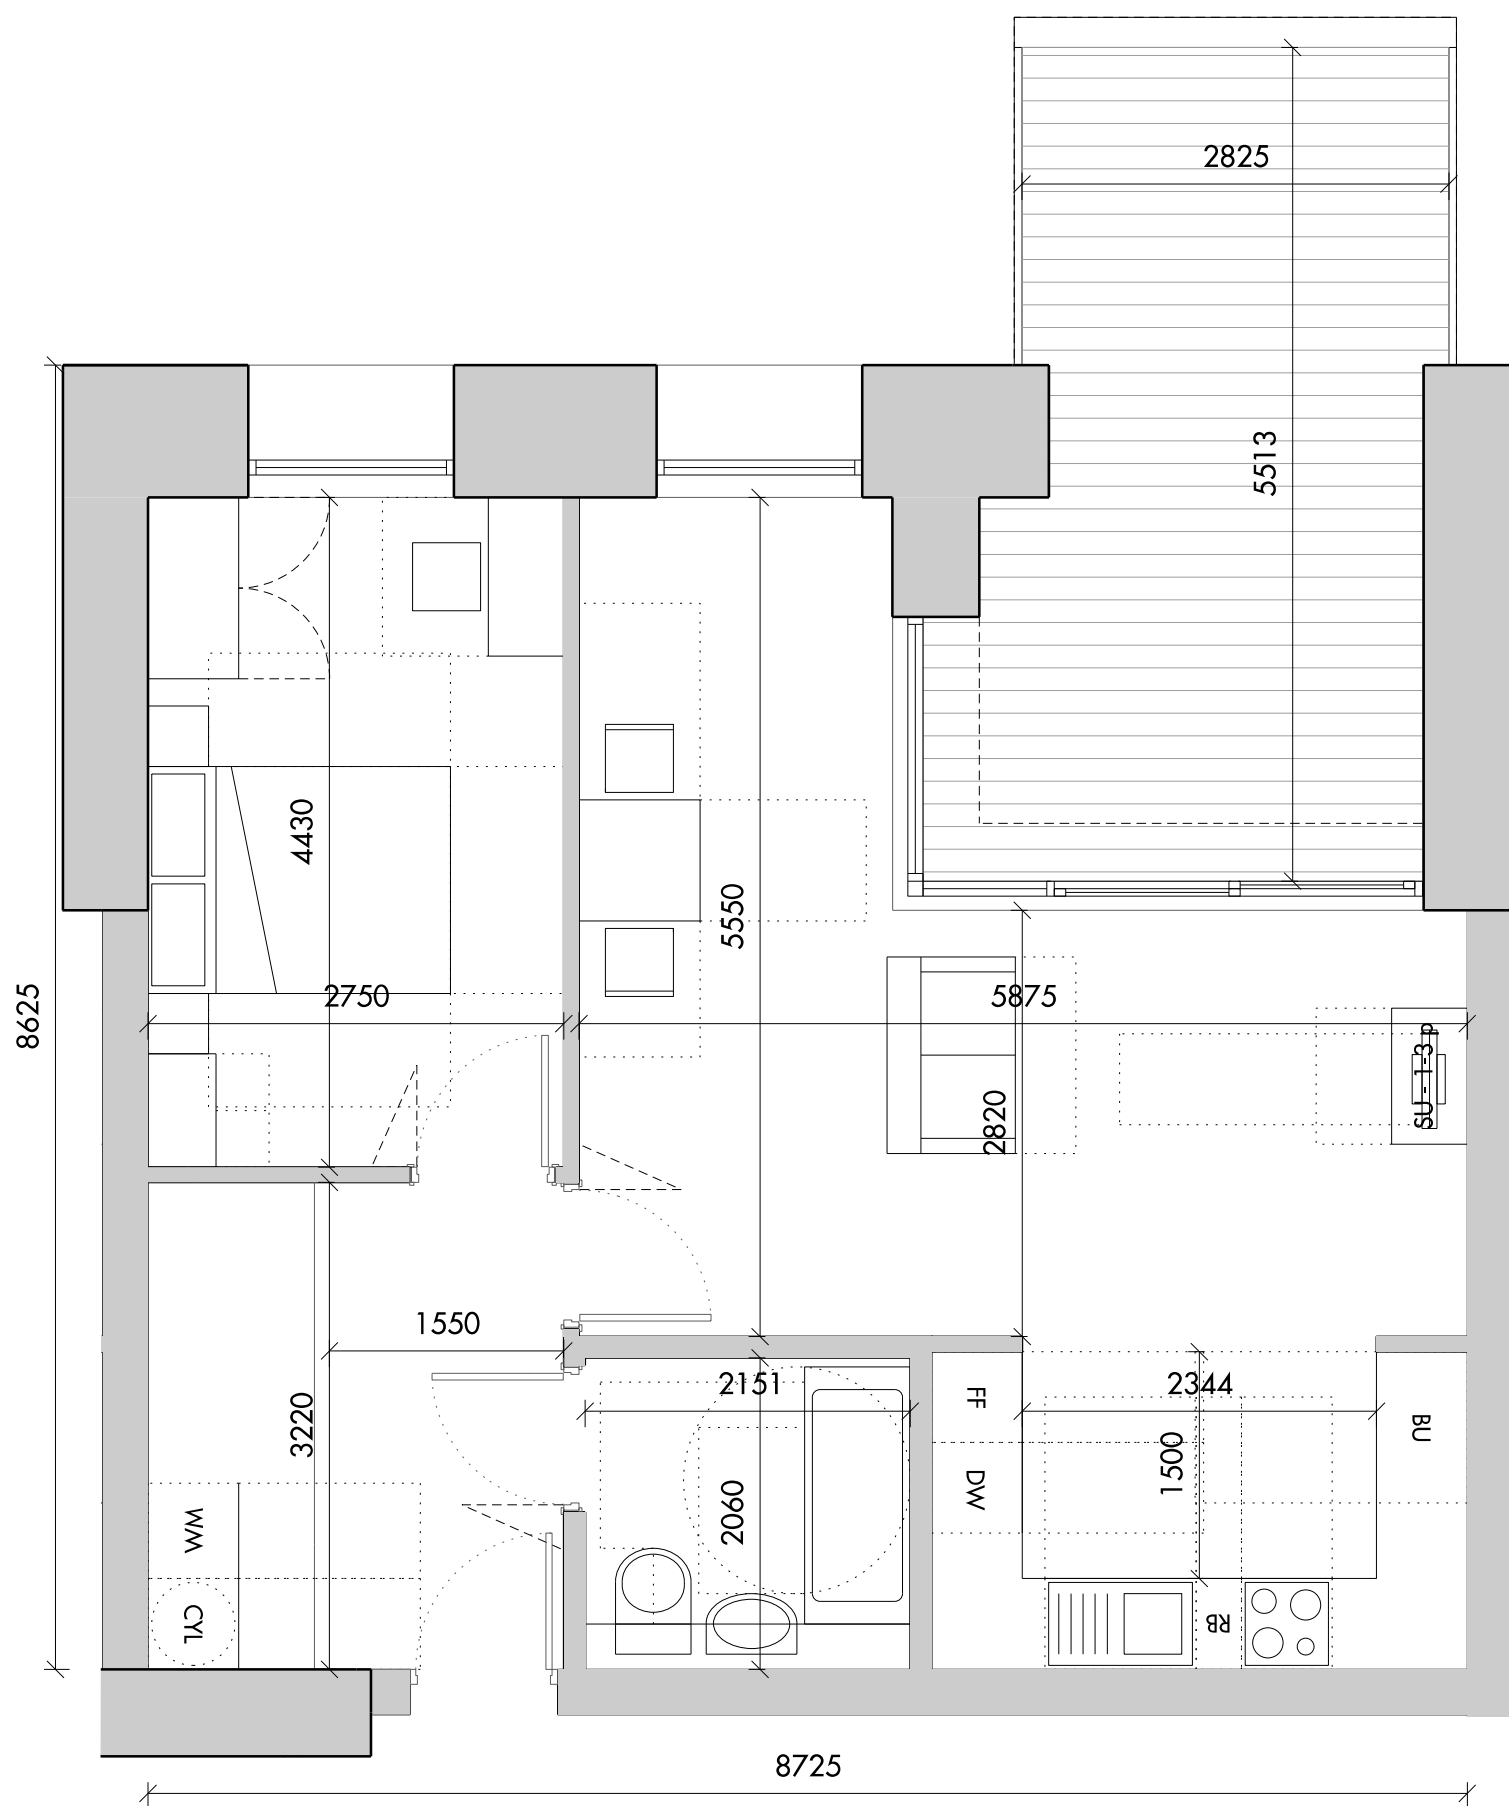


01 Block B : Type12 Private Unit 1 Bed (2 person)
57 sqm

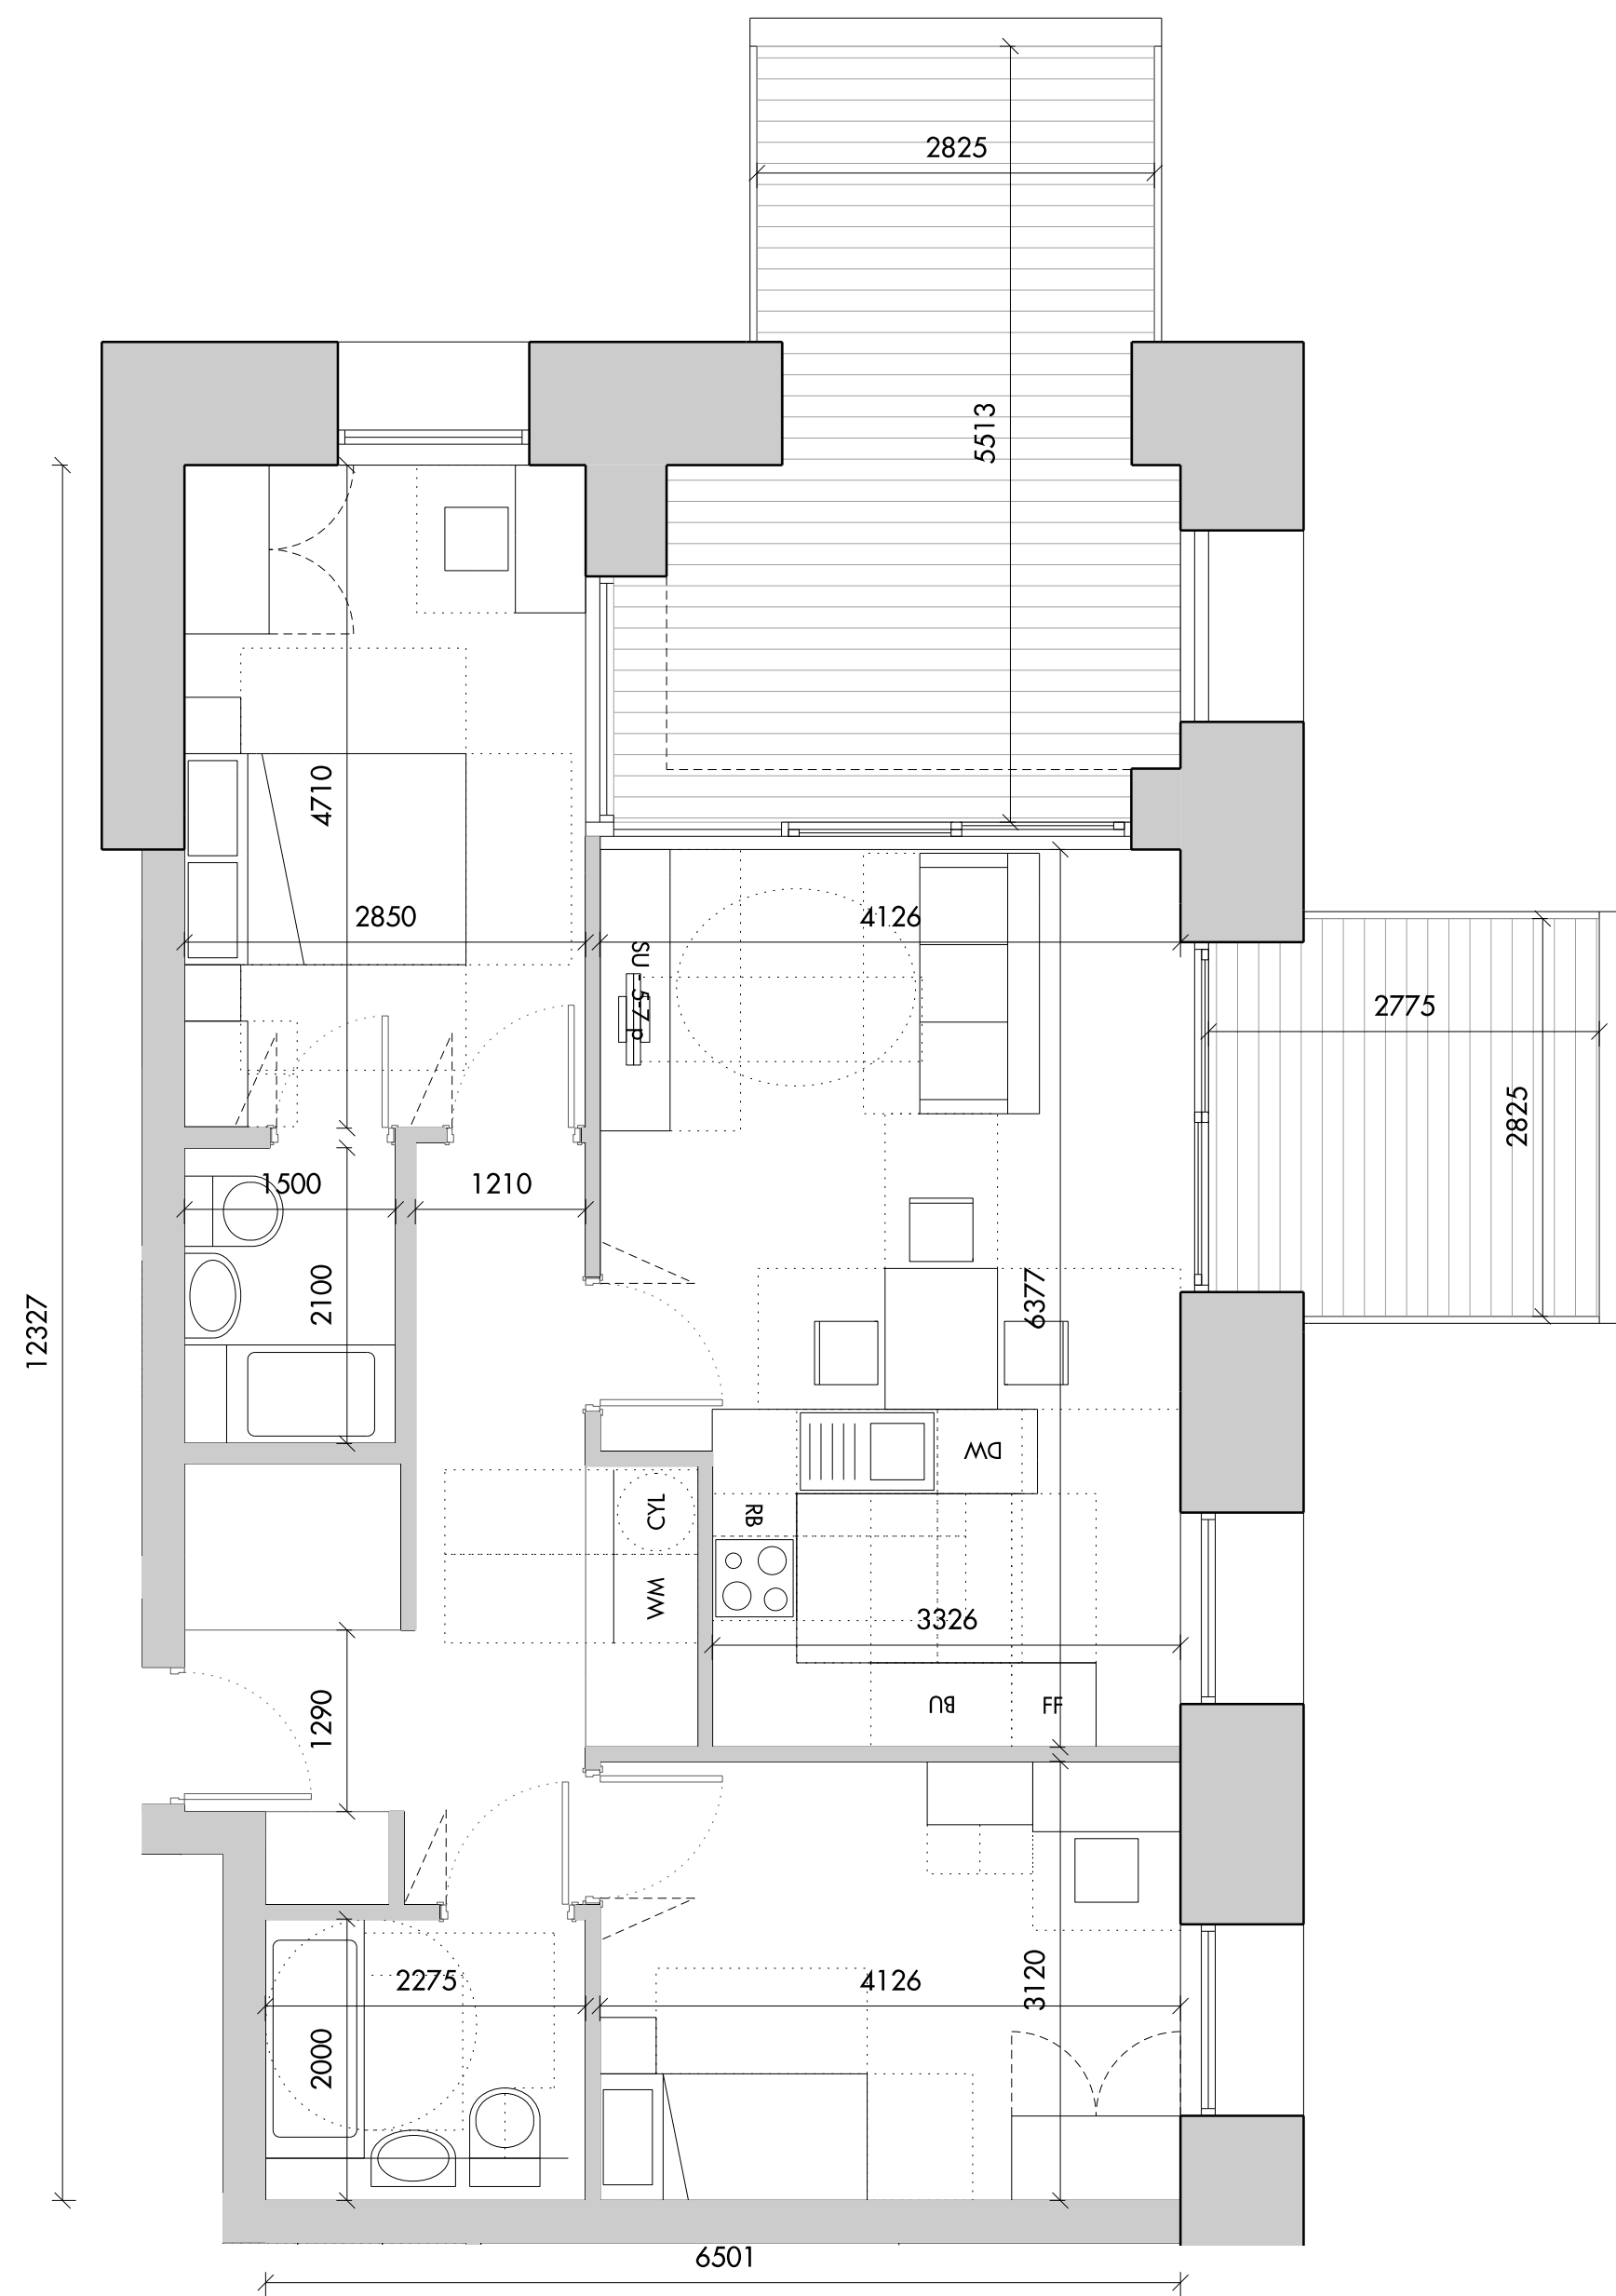

02 Block B : Type13 Private Unit 2 Bed (3 person)
74 sqm

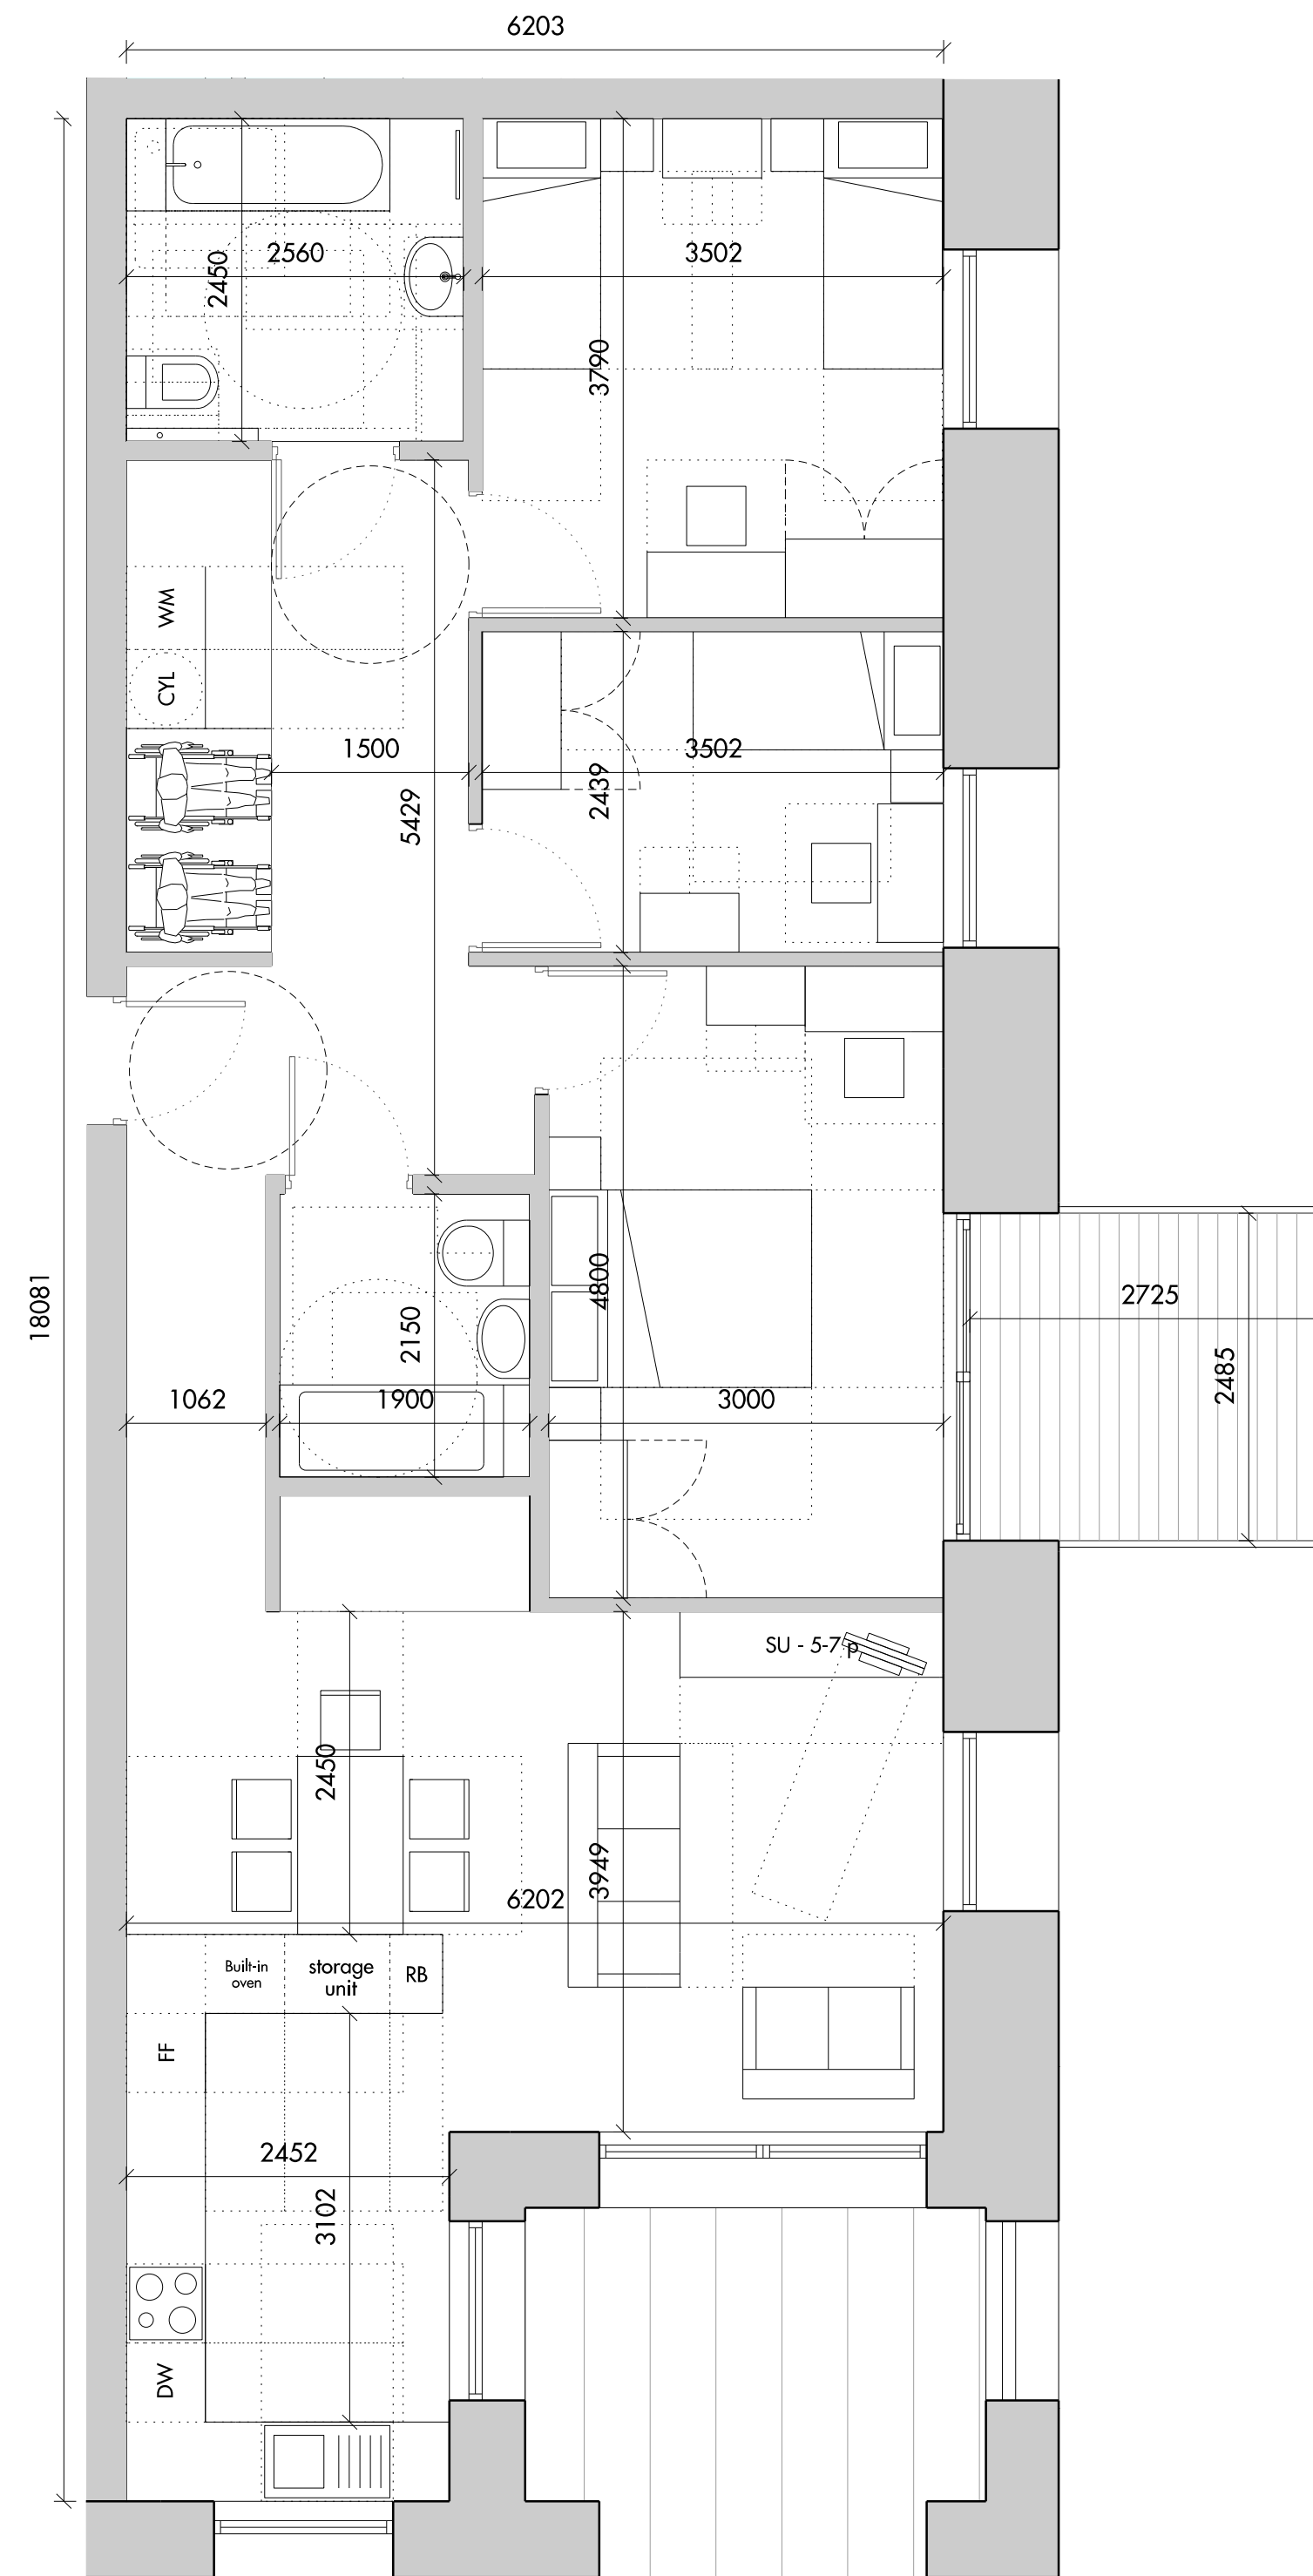

03 Block B : Type14 Private Unit 3 Bed (5 person)
102 sqm

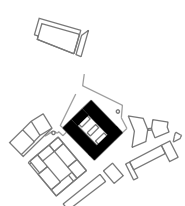

Do not scale from this drawing. Use figured dimensions only. Figured dimensions are in millimetres. All levels are in metres. All dimensions and levels shall be verified on site before proceeding with works. Detailed site survey to be carried out to verify positions and level relationships with site features and ordnance survey. The Architect must be notified of any discrepancy. Where building components are described in the specification as Descriptive Specification - (Contractor Design) elements shown on this drawing pertaining to those components are to be read as 'Issued for Design Intent only'.
Allies & Morrison is not responsible for any errors caused by the transmission, translation, software or computer systems. Allies & Morrison is not responsible for nor shall be liable for the consequences of any use made of the drawings or models other than that for which they were produced by Allies & Morrison for the Client.

REV	DATE	DESCRIPTION	CKD
P1	30.06.2017	ISSUED FOR PLANNING	AMC

REV	DATE	DESCRIPTION	CKD

NOTES

0 1m 2m

Allies and Morrison
85 Southwark Street
London SE1 0HX
020 7921 0100
020 7921 0101
info@alliesandmorrison.com

A&M JOB NO: 1095

CAMDEN GOODS YARD
BLOCK B
PRIVATE UNIT TYPES 12-14
1095_02_07_503

SCALE 1:50@A1 1:100 @A3

P1

Revision