



STARBUCKS COFFEE COMPANY
 BUILDING 4, CHISWICK PARK
 566 CHISWICK HIGH ROAD
 LONDON - W4 5YE

THESE DRAWINGS AND SPECIFICATIONS ARE CONFIDENTIAL AND SHALL REMAIN THE SOLE PROPERTY OF STARBUCKS CORPORATION, WHICH IS THE OWNER OF THE COPYRIGHT IN THIS WORK. THEY SHALL NOT BE REPRODUCED (IN WHOLE OR IN PART), SHARED WITH THIRD PARTIES OR USED IN ANY MANNER ON OTHER PROJECTS OR EXTENSIONS TO THIS PROJECT WITHOUT THE PRIOR WRITTEN CONSENT OF STARBUCKS CORPORATION. THESE DRAWINGS AND SPECIFICATIONS ARE INTENDED TO EXPRESS DESIGN INTENT FOR A PROTOTYPICAL STARBUCKS STORE (WHICH IS SUBJECT TO CHANGE AT ANYTIME) AND DO NOT REFLECT ACTUAL SITE CONDITIONS. NEITHER PARTY SHALL HAVE ANY OBLIGATION NOR LIABILITY TO THE OTHER EXCEPT STATED ABOVE) UNTIL A WRITTEN AGREEMENT IS FULLY EXECUTED BY BOTH PARTIES.

ARCHITECT OF RECORD
 ZEBRA PROJECTS FZE
 P.O. BOX 120789
 UNIT NO. A3-076
 SHARJAH AIRPORT
 INTERNATIONAL FREEZONE
 U.A.E.
 TEL: +971 65 575 229

STARBUCKS TEMPLATE VERSION 2014.07.14-M


Revision Schedule			
Rev	Date	By	Description

PROJECT NAME:
5 Warren St
 PROJECT ADDRESS:
 5 Warren St, London, W1T 5LA

STORE #: 52598
 PROJECT #: 77028-001
 CONCEPT:
 PALETTE:
 ISSUE DATE: 22 Jun 2017
 DESIGN MANAGER: Rachelle Saletto
 LEED® AP:
 PRODUCTION DESIGNER: Zebra Projects FZE
 CHECKED BY: MS/SR

SHEET TITLE:
DESIGN DETAILS
 SCALE: AS SHOWN
 SHEET NUMBER:
I-5011

DESIGN DEVELOPMENT ONLY - NOT INTENDED FOR CONSTRUCTION

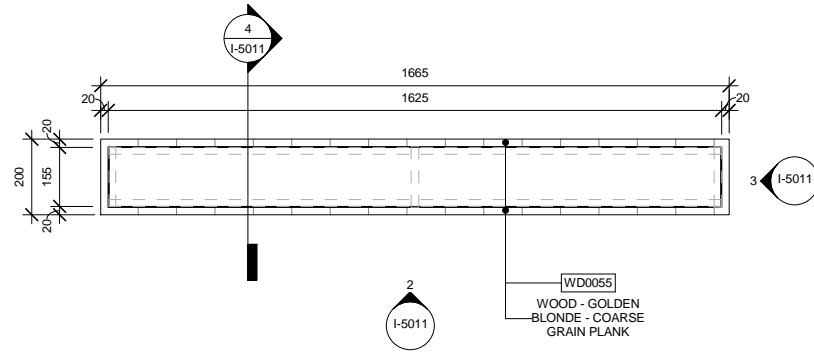


1 CUSTOM PLANTER - PLAN
 Scale: 1 : 10




CUSTOM PLANTER - 3D VIEW



2 CUSTOM PLANTER - ELEVATION 1
 Scale: 1 : 10

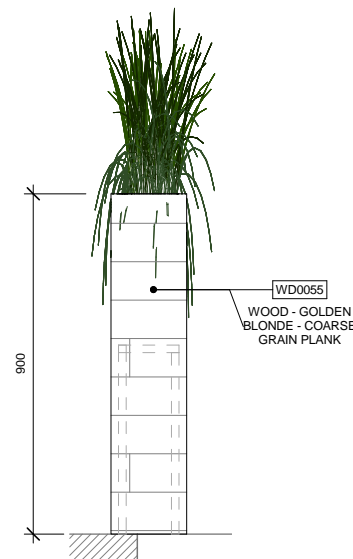

3 CUSTOM PLANTER - ELEVATION 2
 Scale: 1 : 10

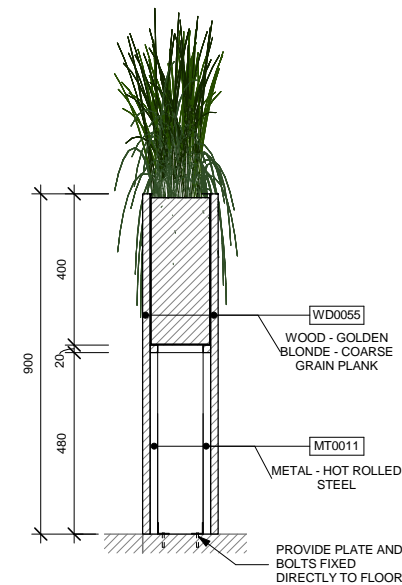

4 CUSTOM PLANTER - SECTION
 Scale: 1 : 10

