
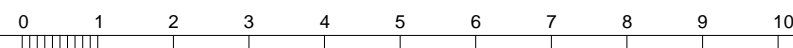


	REVISION DETAILS	DATE	DRAWN BY
P	PLANNING ISSUE	15.06.17	DMA

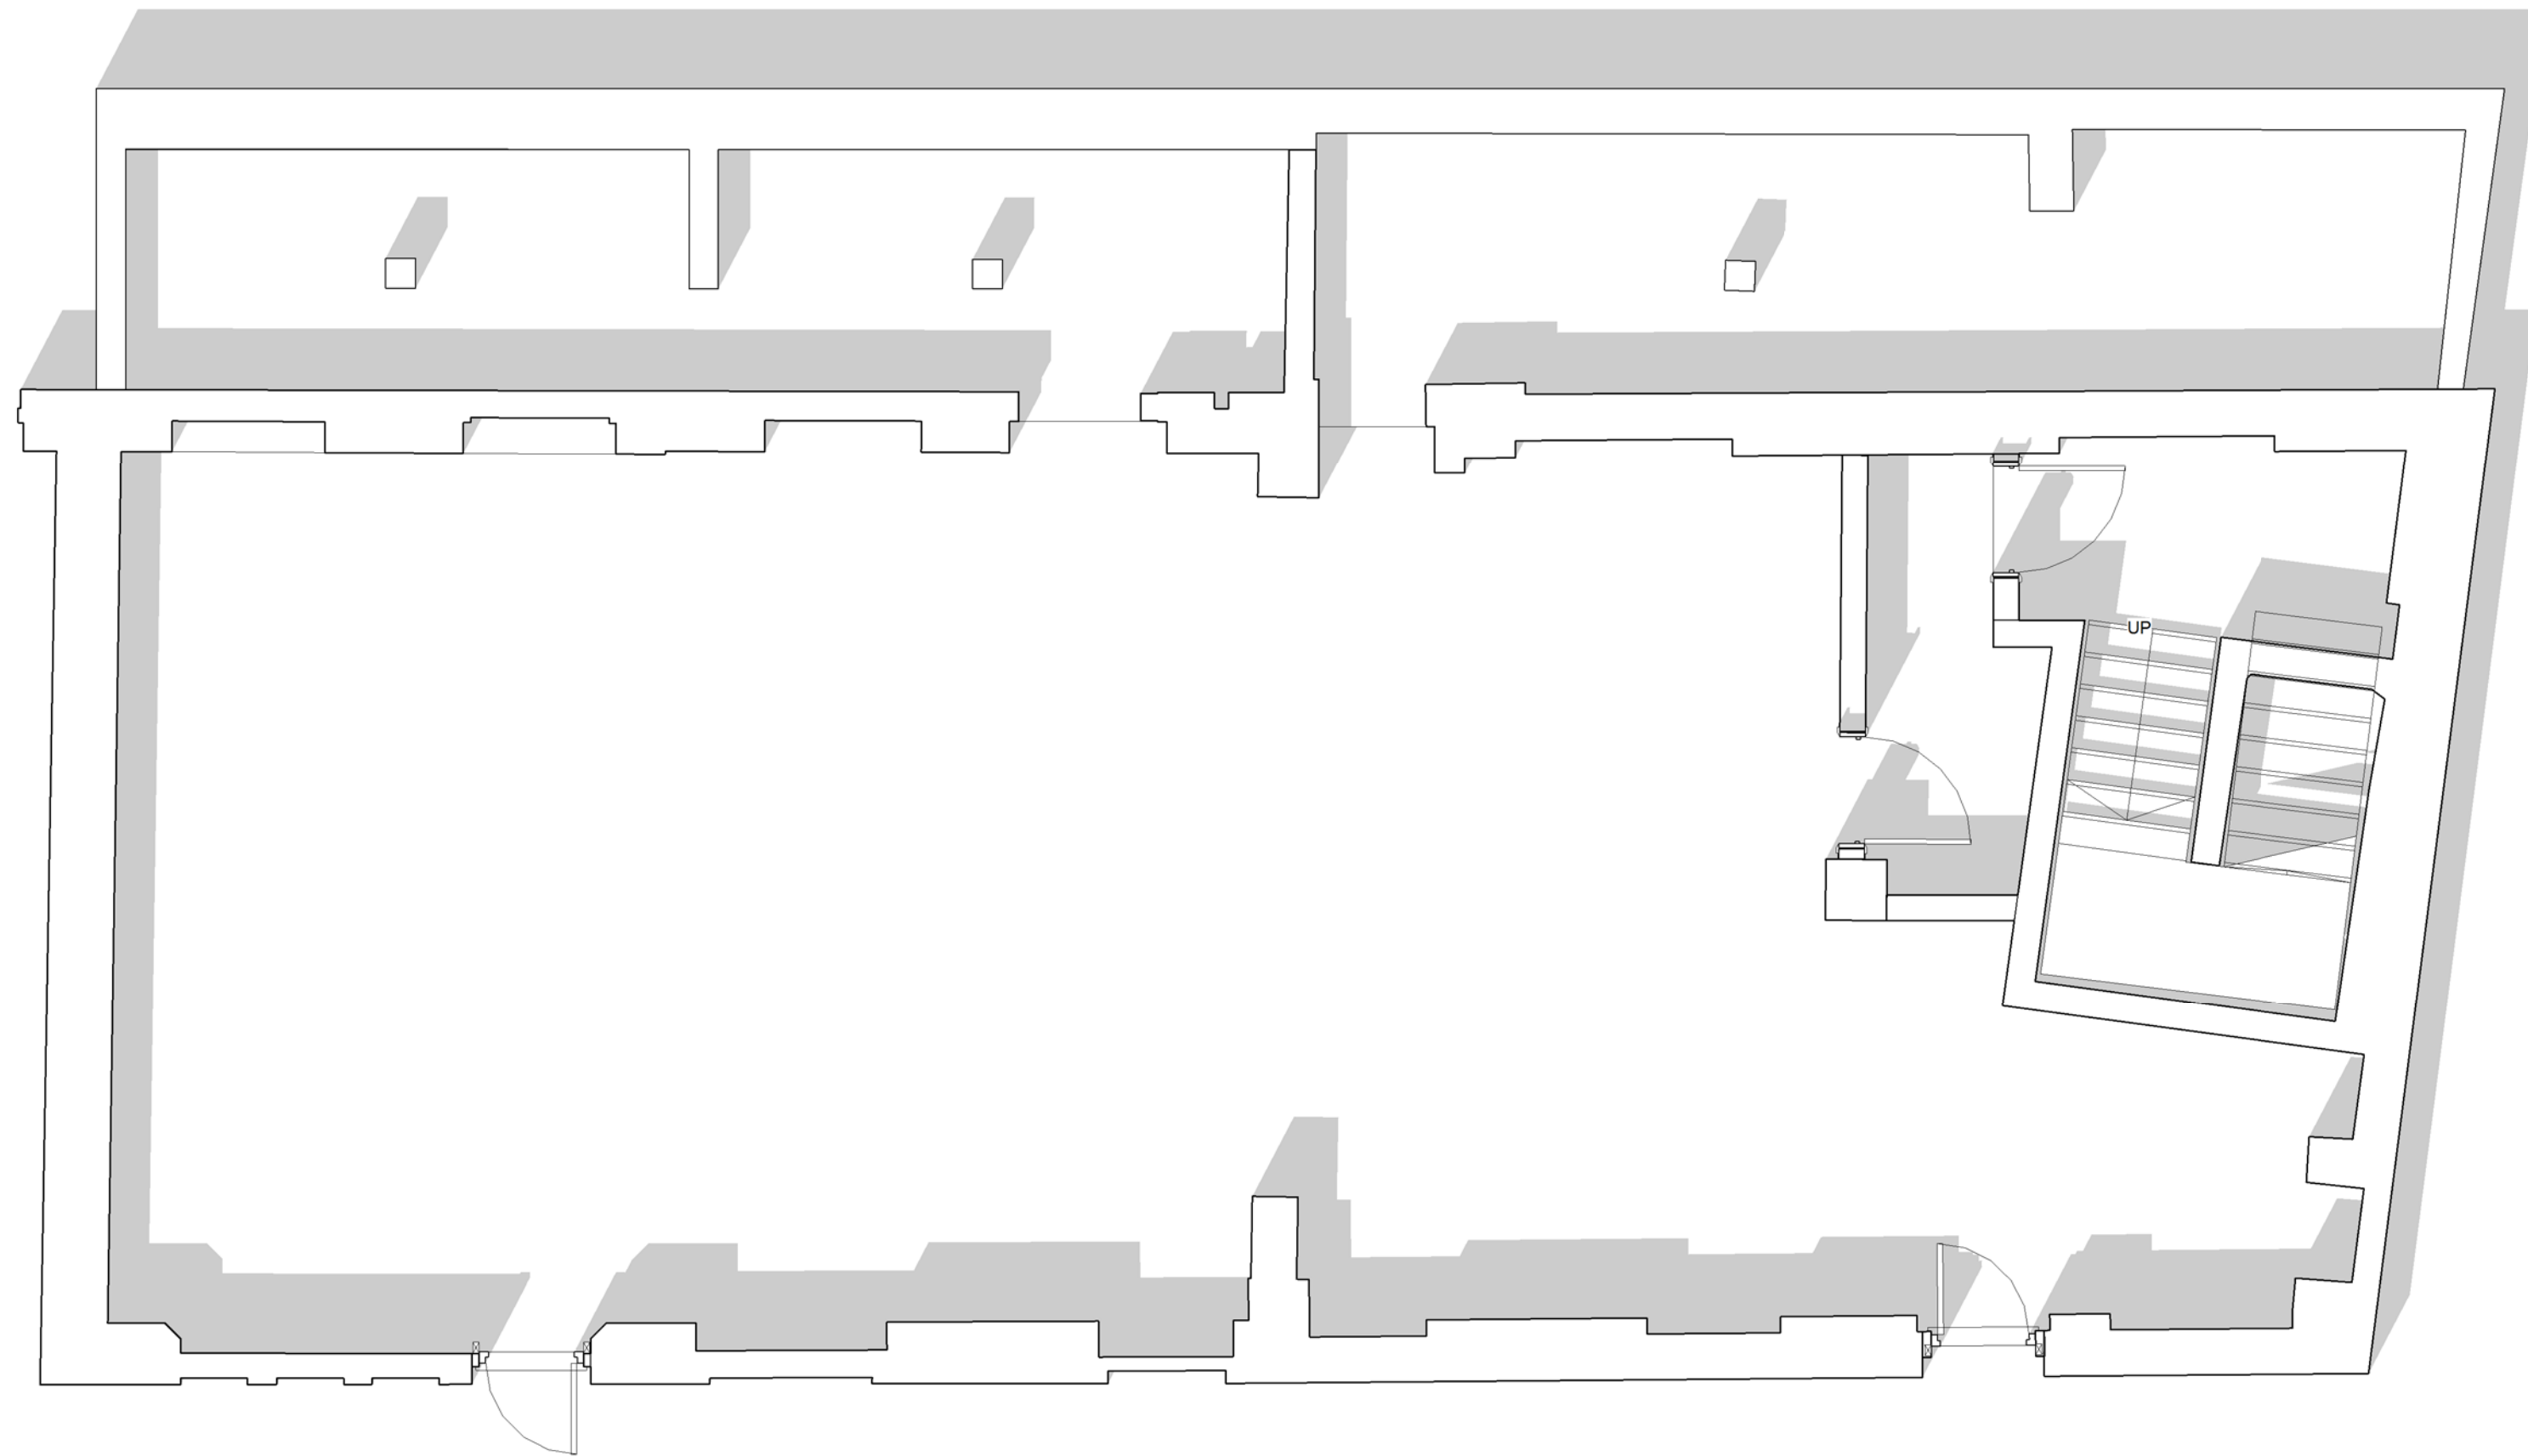

ORIGINATOR <b>DMA</b>		TITLE Existing Basement Plan			
PROJECT FYA - SUFFOLK HOUSE BASEMENT, WHITFIELD PLACE, LONDON		PURPOSE OF ISSUE <b>FOR REVIEW AND COMMENT</b>		STATUS:	REVISION: <b>1</b>
JOB NO. <b>431</b>	SCALE <b>1:50 @A2</b>	DRAWN <b>KM</b>	CHECKED <b>KM</b>	APPROVED <b>DMA</b>	
PROJECT <b>FYA</b>	ORIGINATOR <b>DMA</b>	ZONE <b>ALL</b>	LEVEL <b>BM</b>	TYPE <b>DR</b>	DOC NO <b>A 02001</b>