




Existing Front Elevation 1:50 @ A2


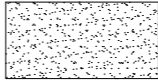


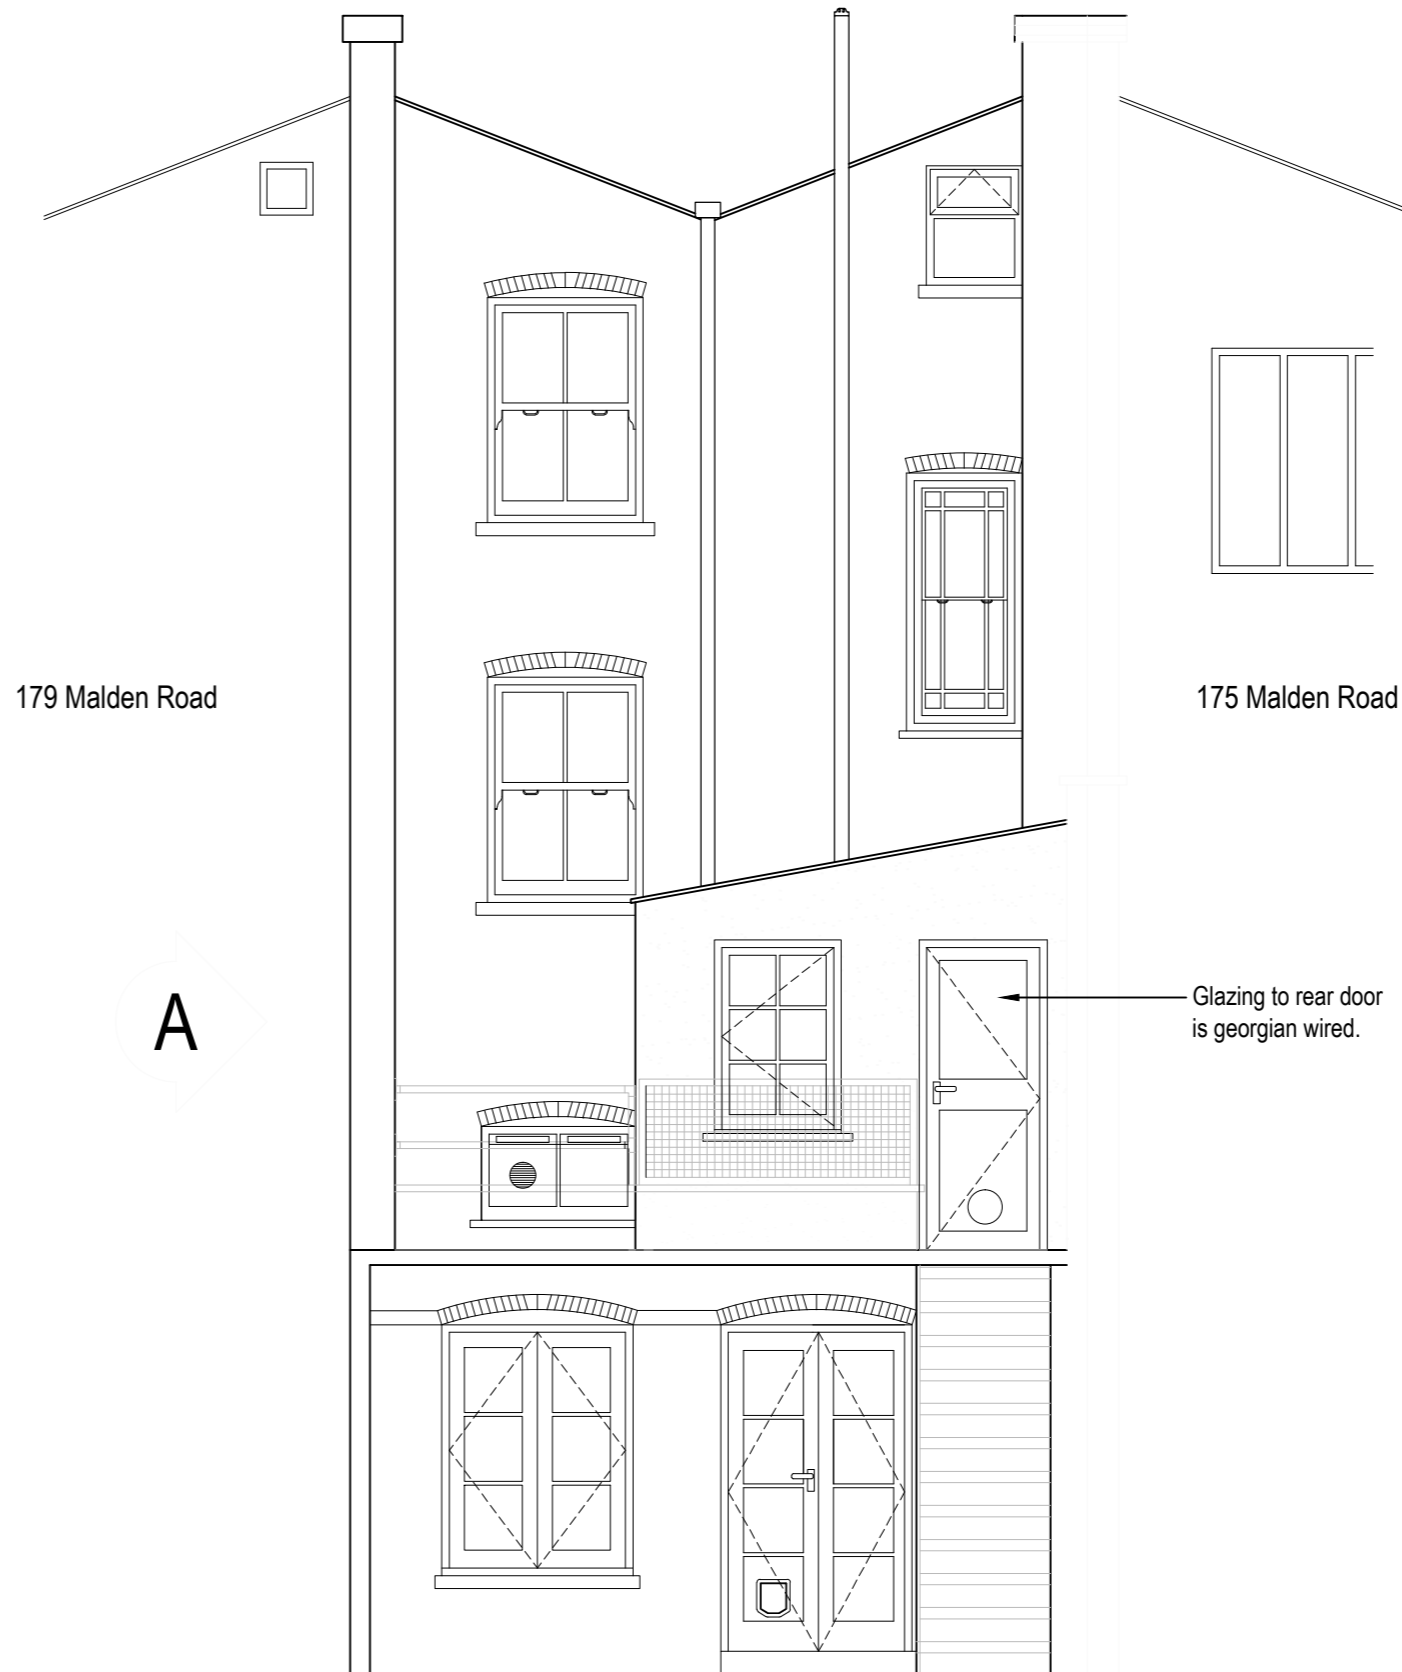

Existing Rear Elevation 1:50 @ A2



Existing Side Elevation 1:50 @ A2

Materials

-  Brickwork is London Stock type. Flemish bond.
-  Render - Colour white
-  Windows and Doors (excluding front door) are timber - Colour painted white
-  Timberwork (fascias, soffits, etc.) Colour - White