




Proposed Front Elevation 1:50 @ A2


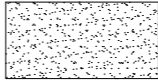


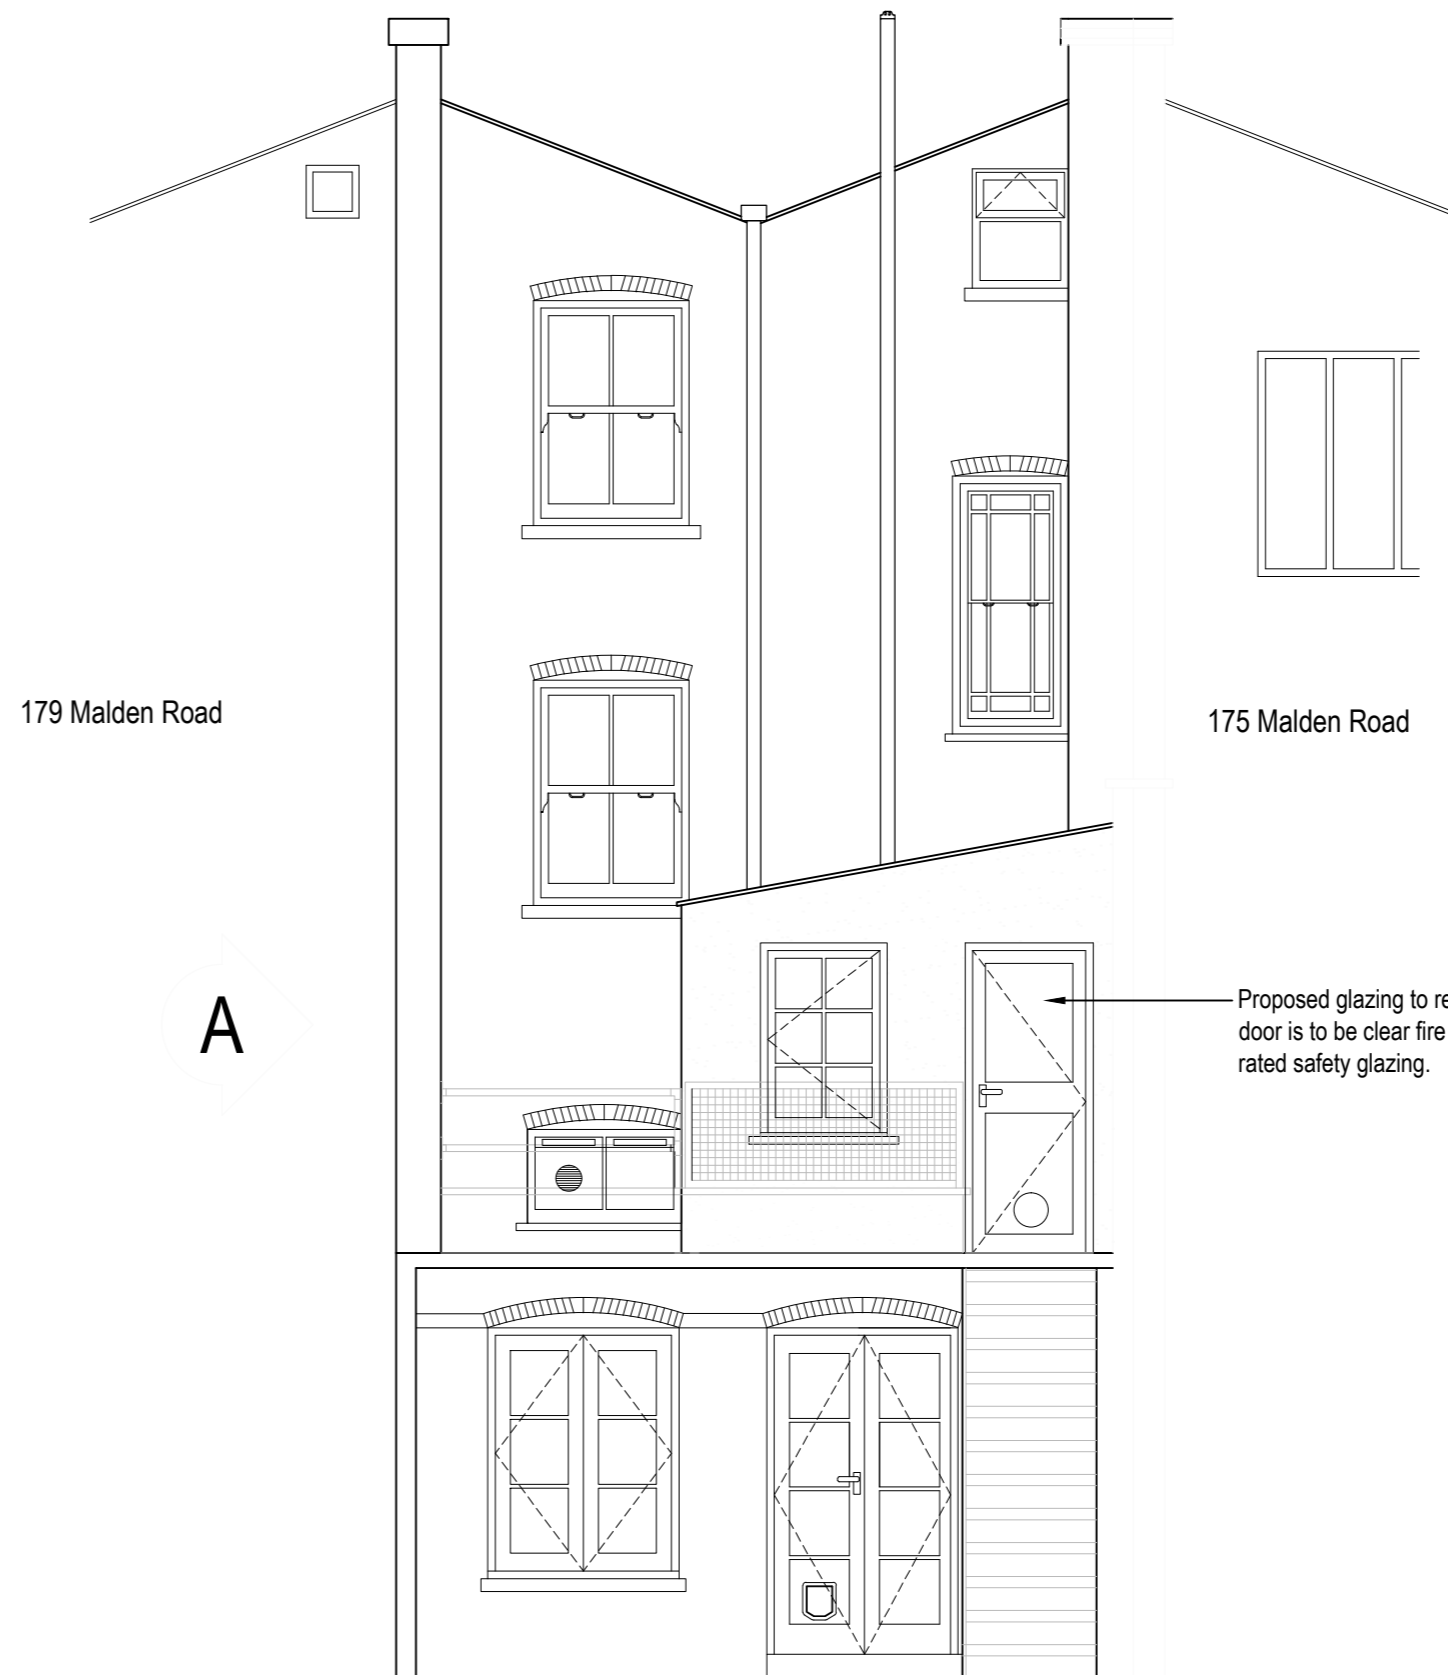

Proposed Rear Elevation 1:50 @ A2



Proposed Side Elevation 1:50 @ A2

**Materials**

-  Brickwork is London Stock type, Flemish bond.
-  Render - Colour white
-  Windows and Doors (excluding front door) are timber - Colour painted white
-  Timberwork (fascias, soffits, etc.) Colour - White