




02: EXISTING PLAN  
SCALE 1:20

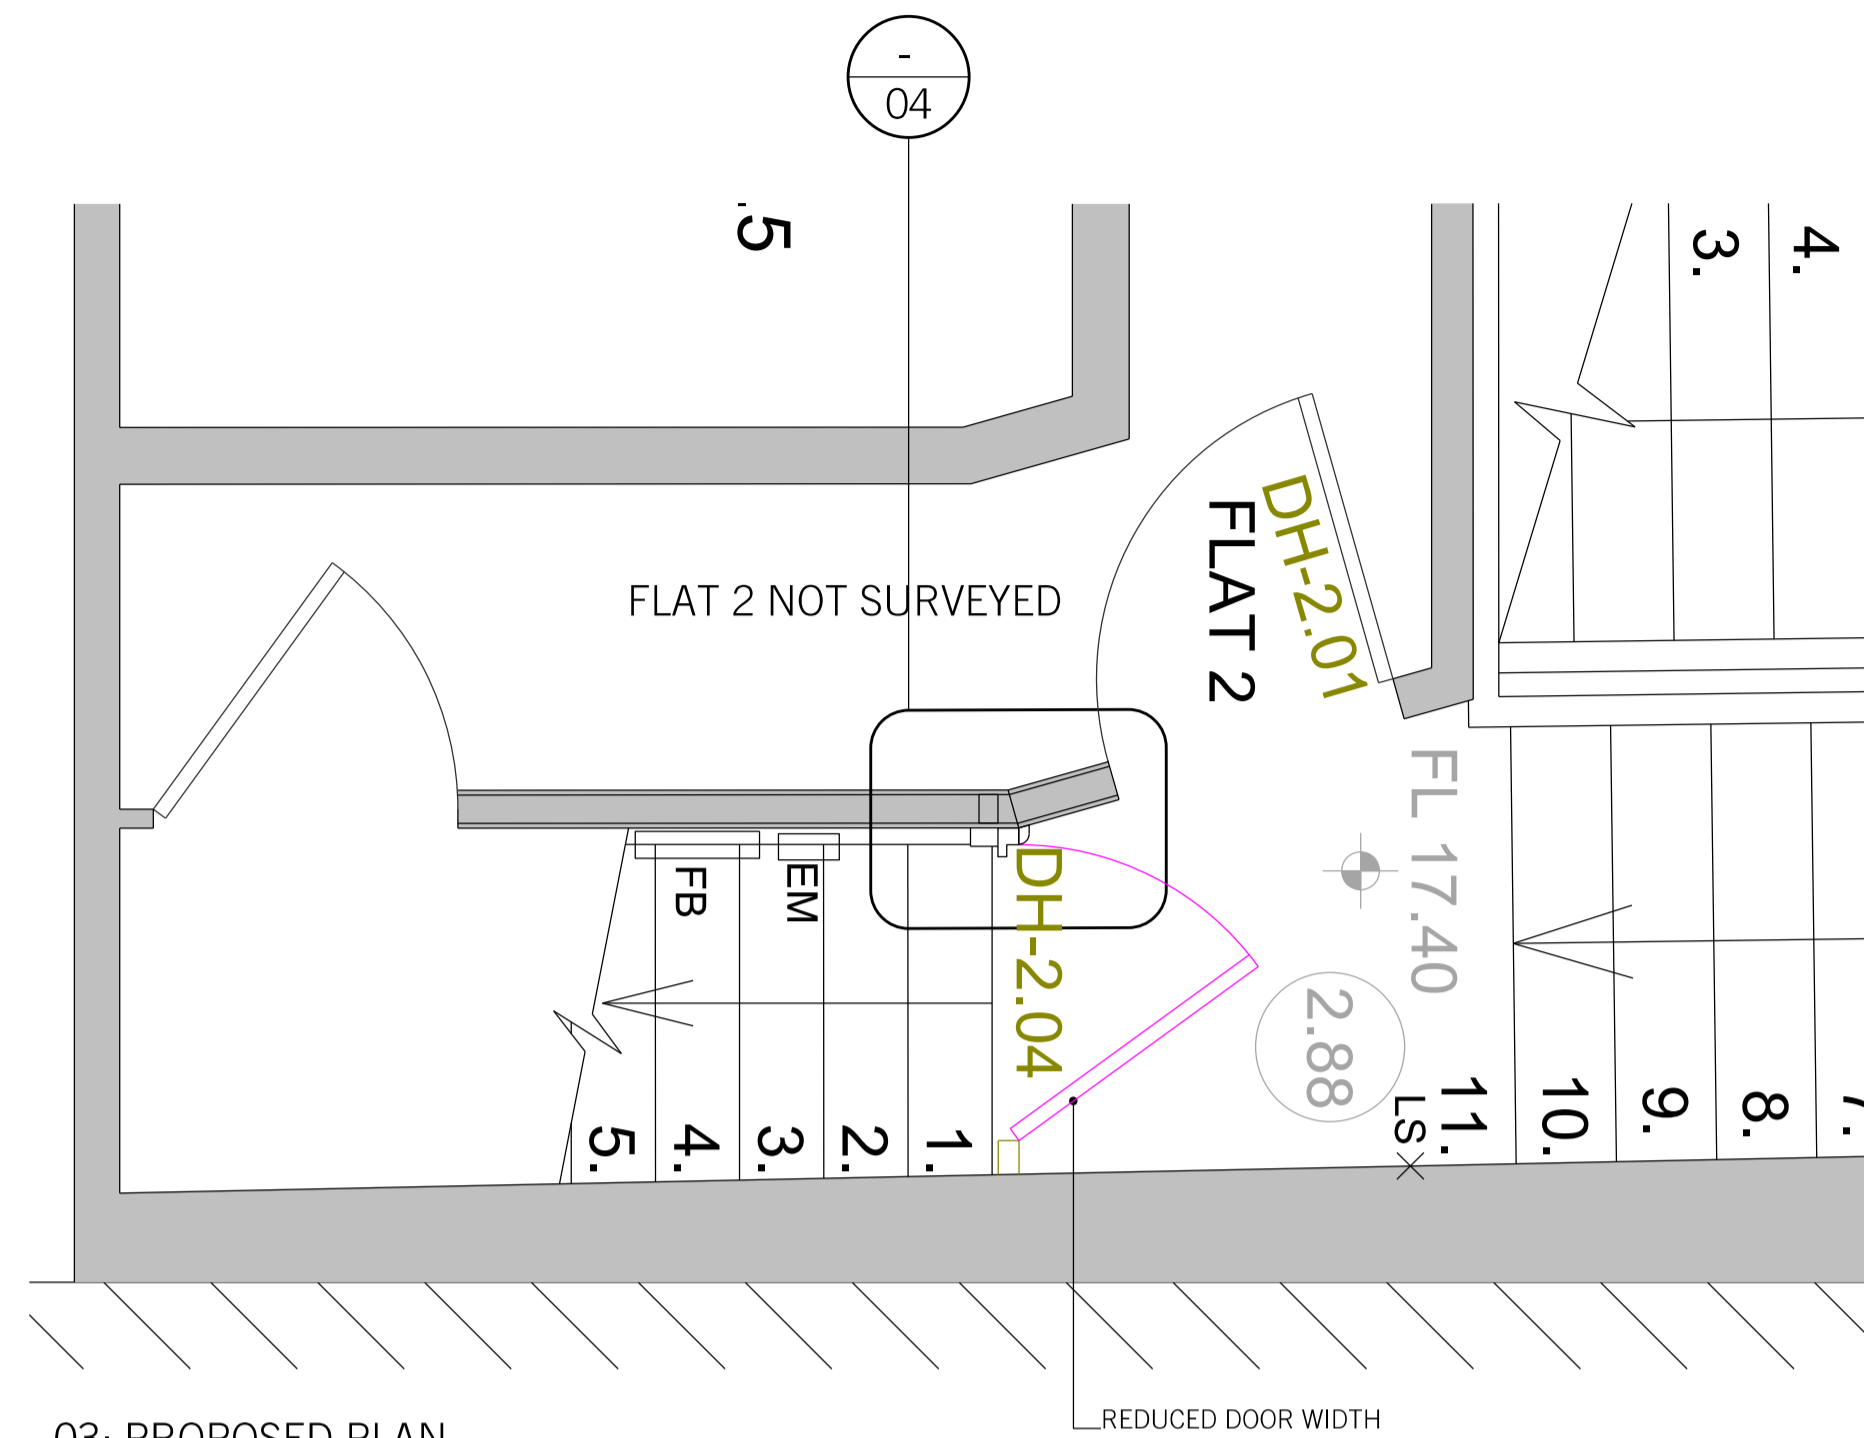


03: PROPOSED PLAN  
SCALE 1:20

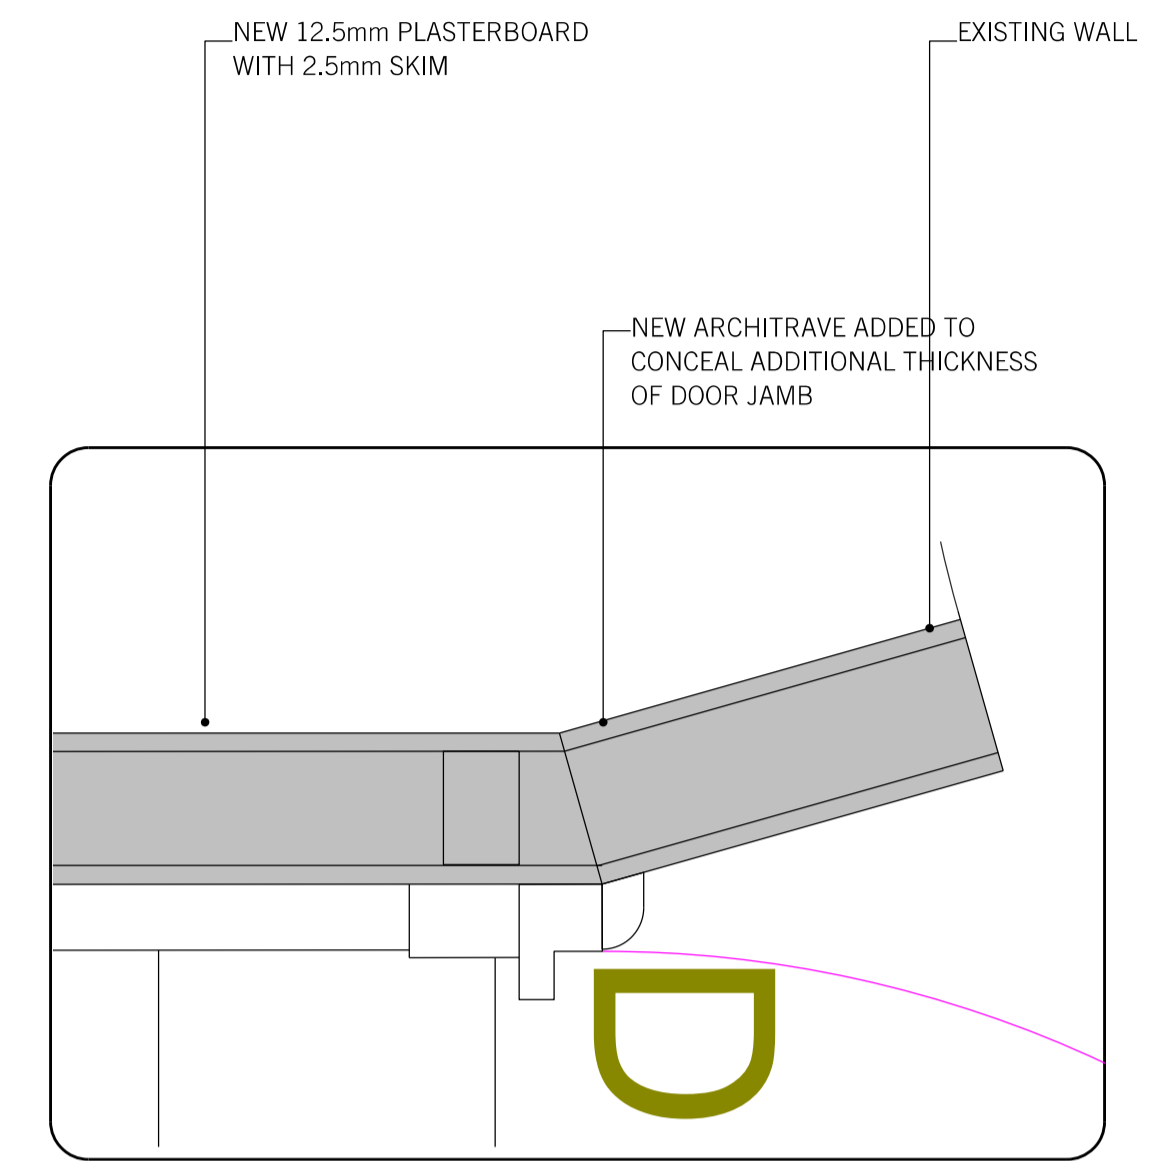


04: DETAIL  
SCALE 1:5

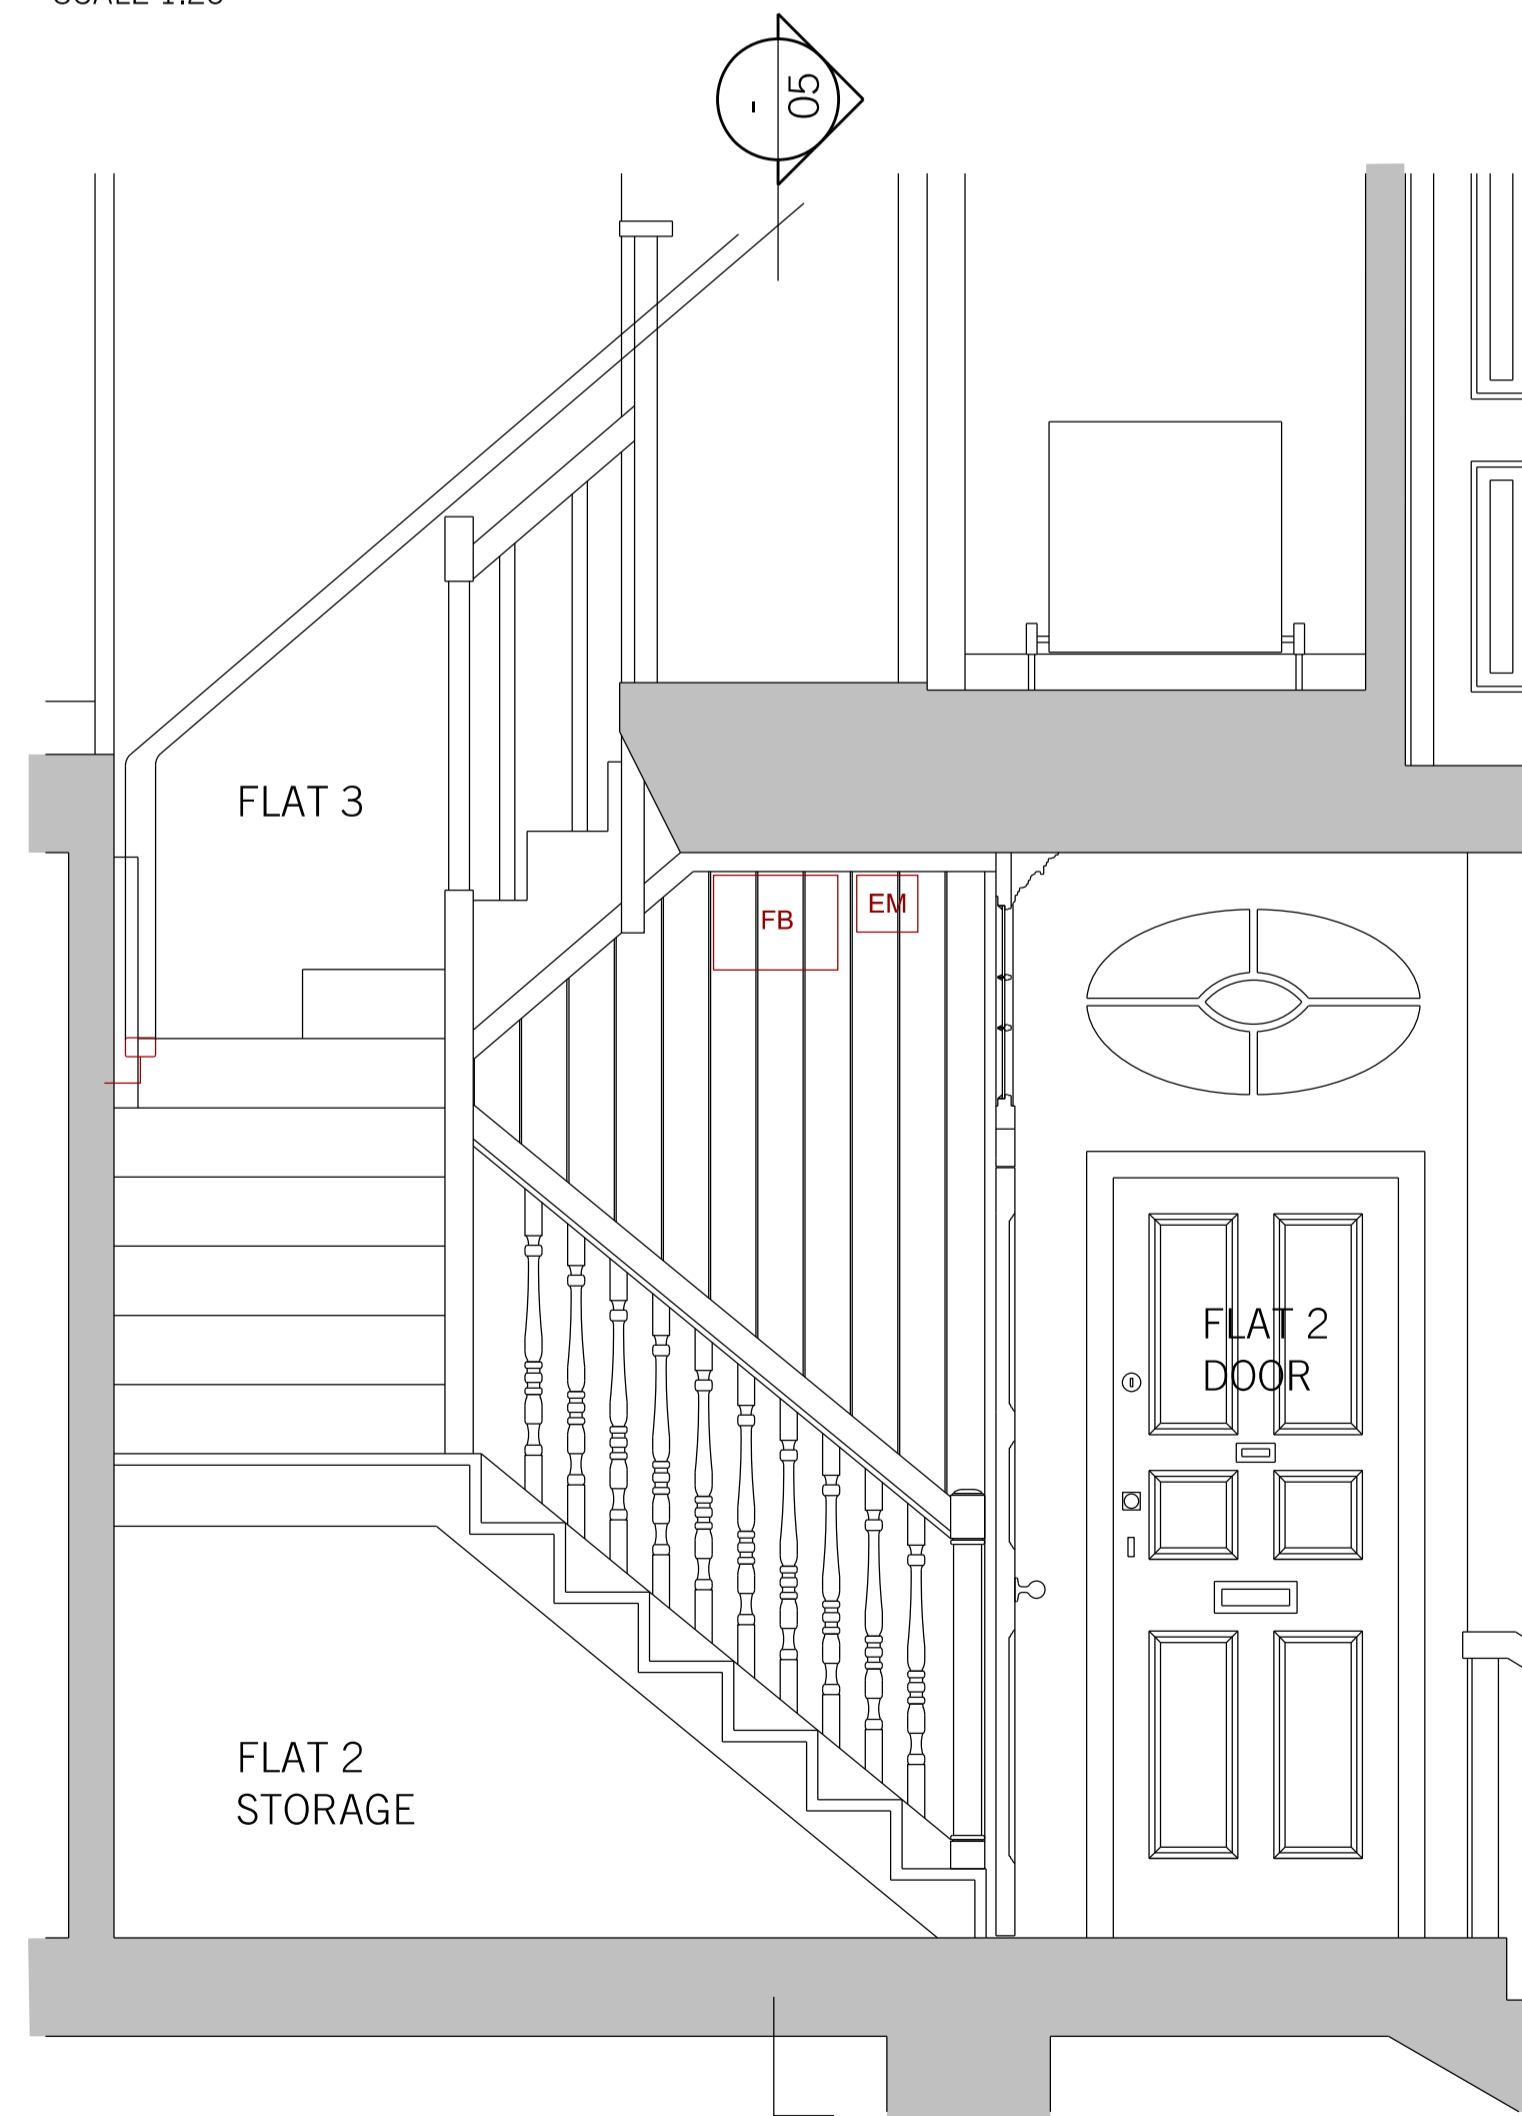


01: EXISTING SECTION  
SCALE 1:20

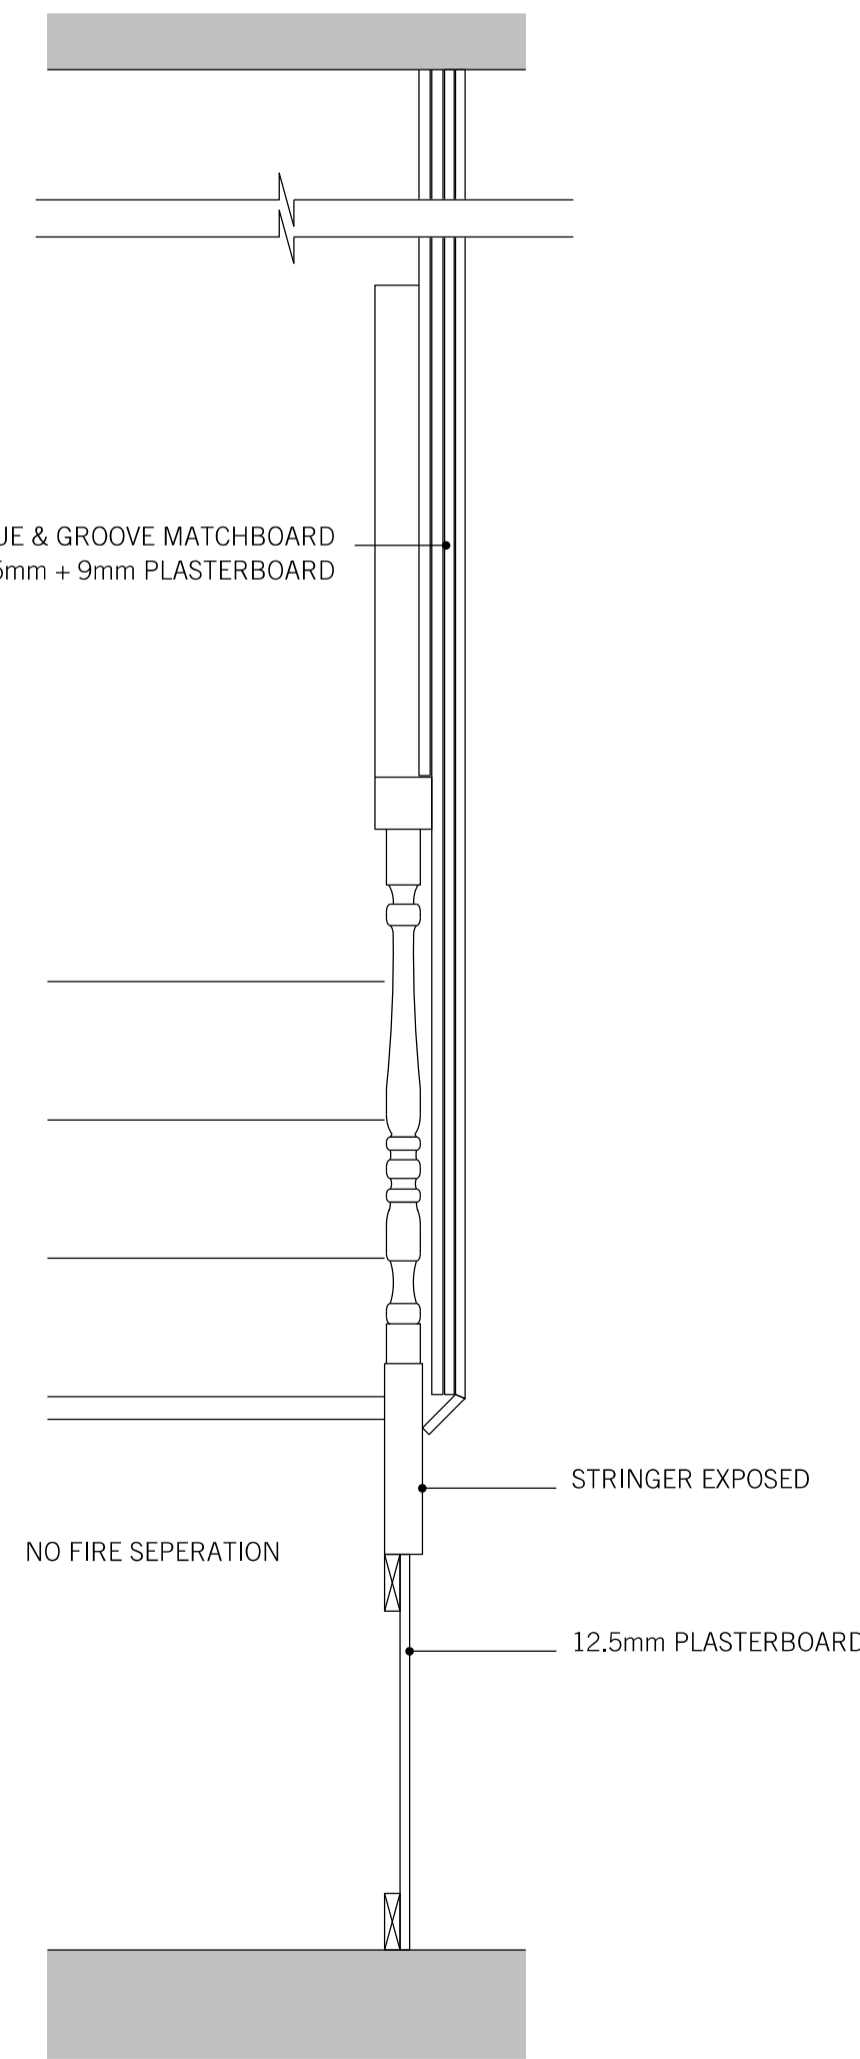

05: EXISTING SECTION DETAIL  
SCALE 1:10

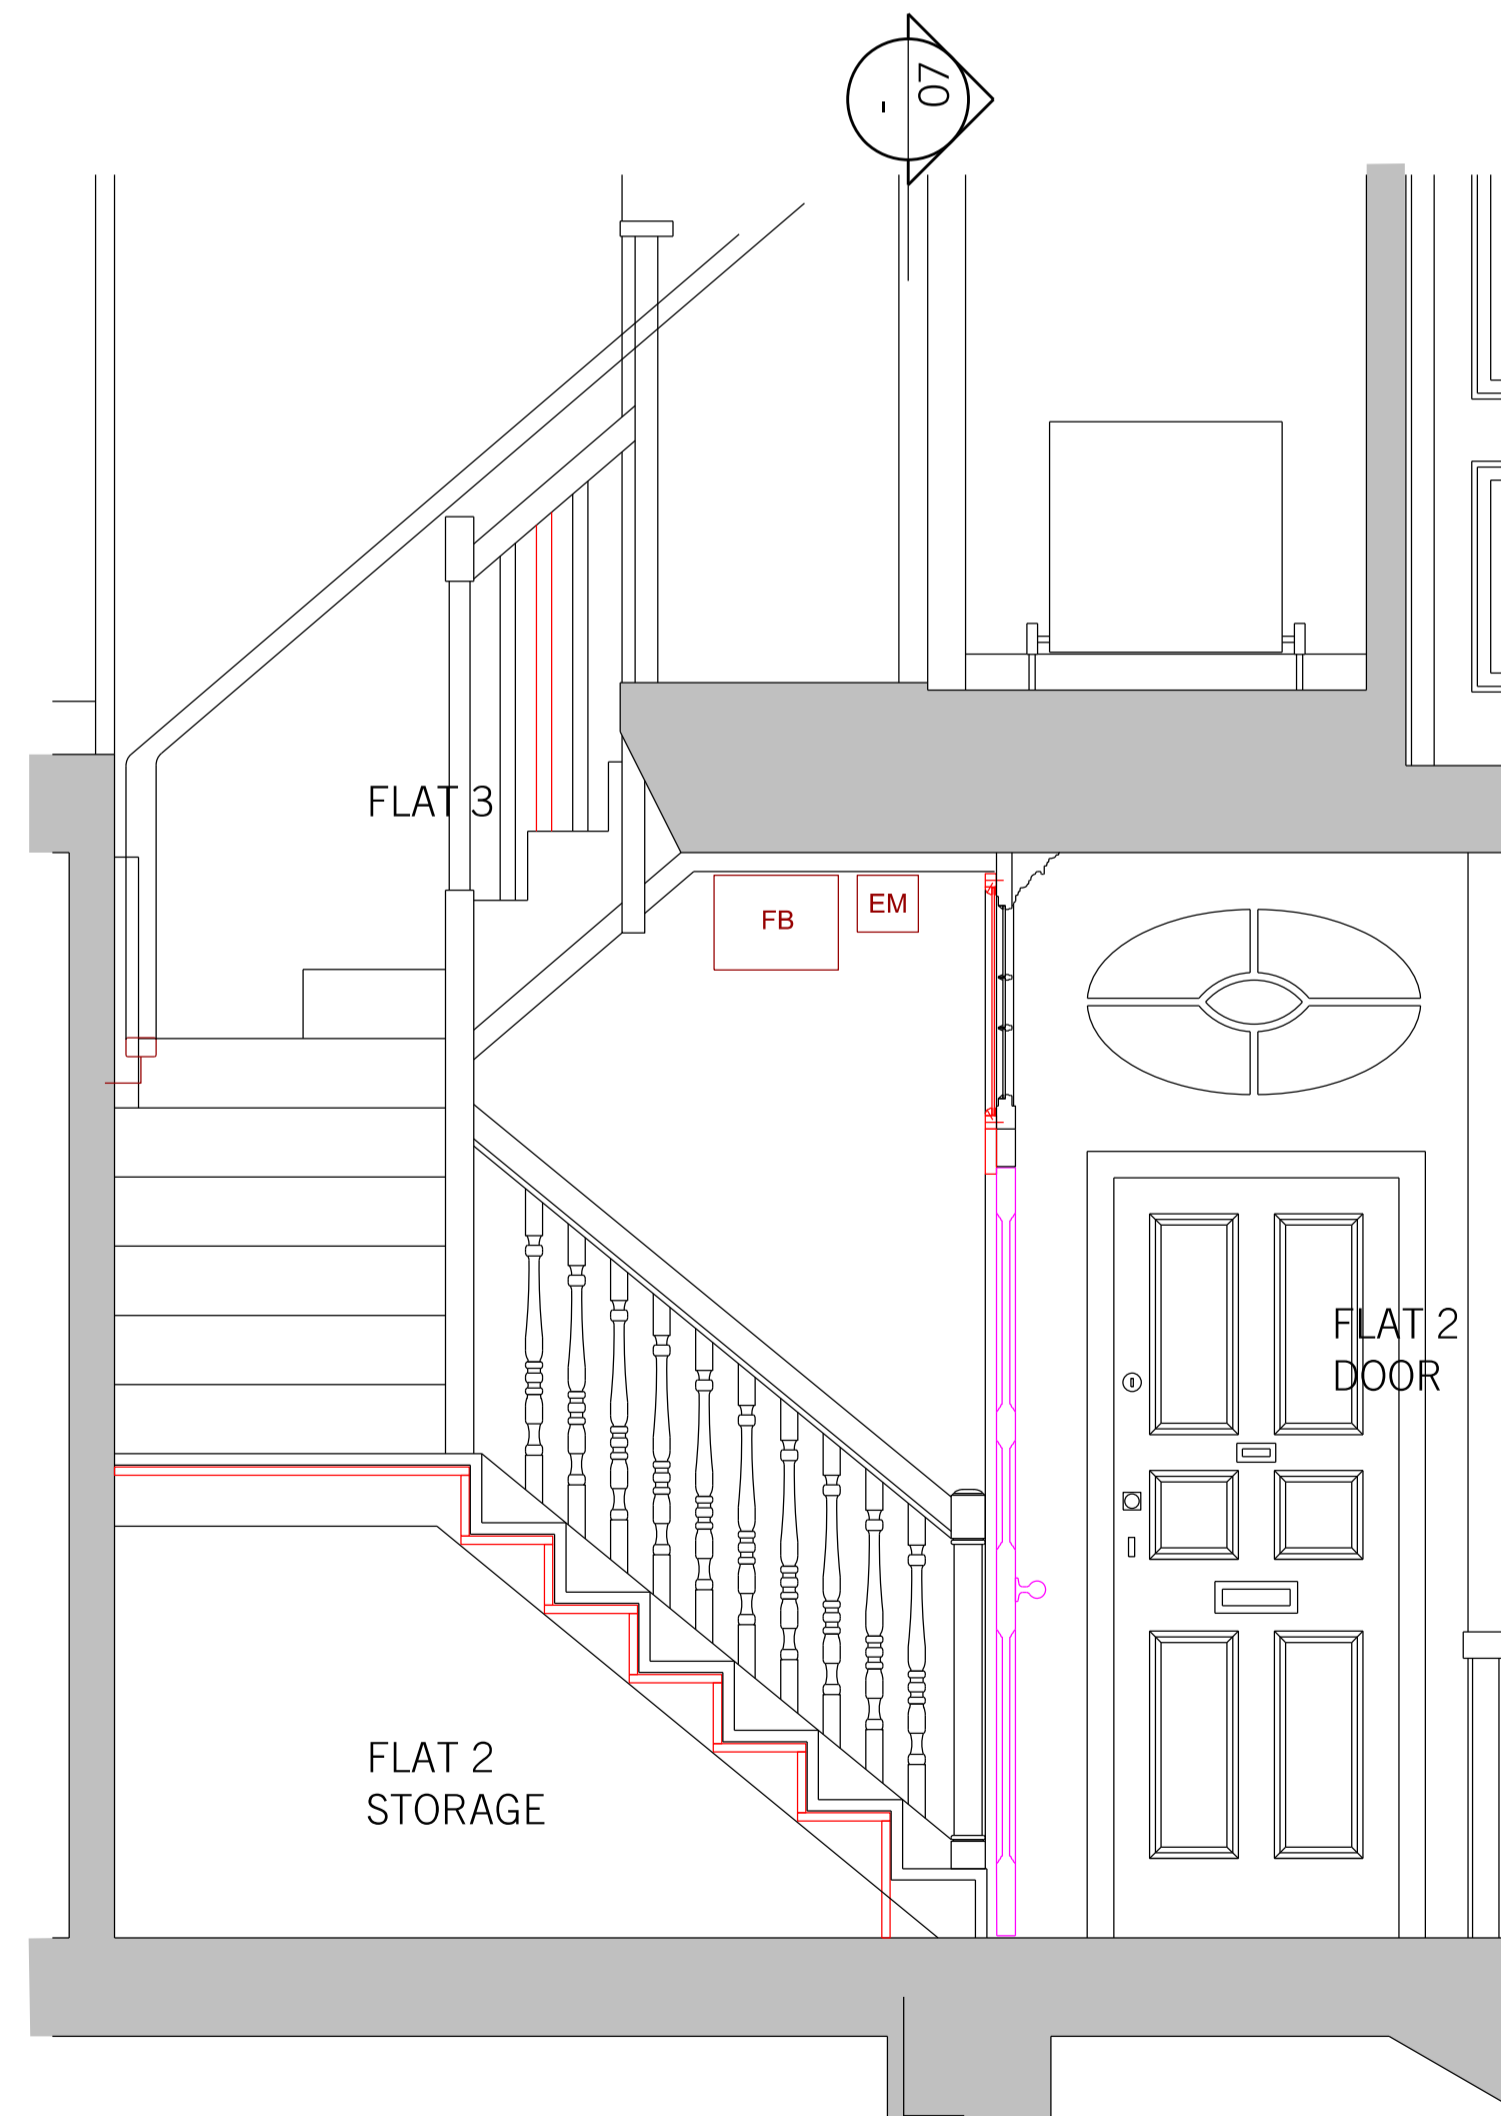


06: PROPOSED SECTION  
SCALE 1:20

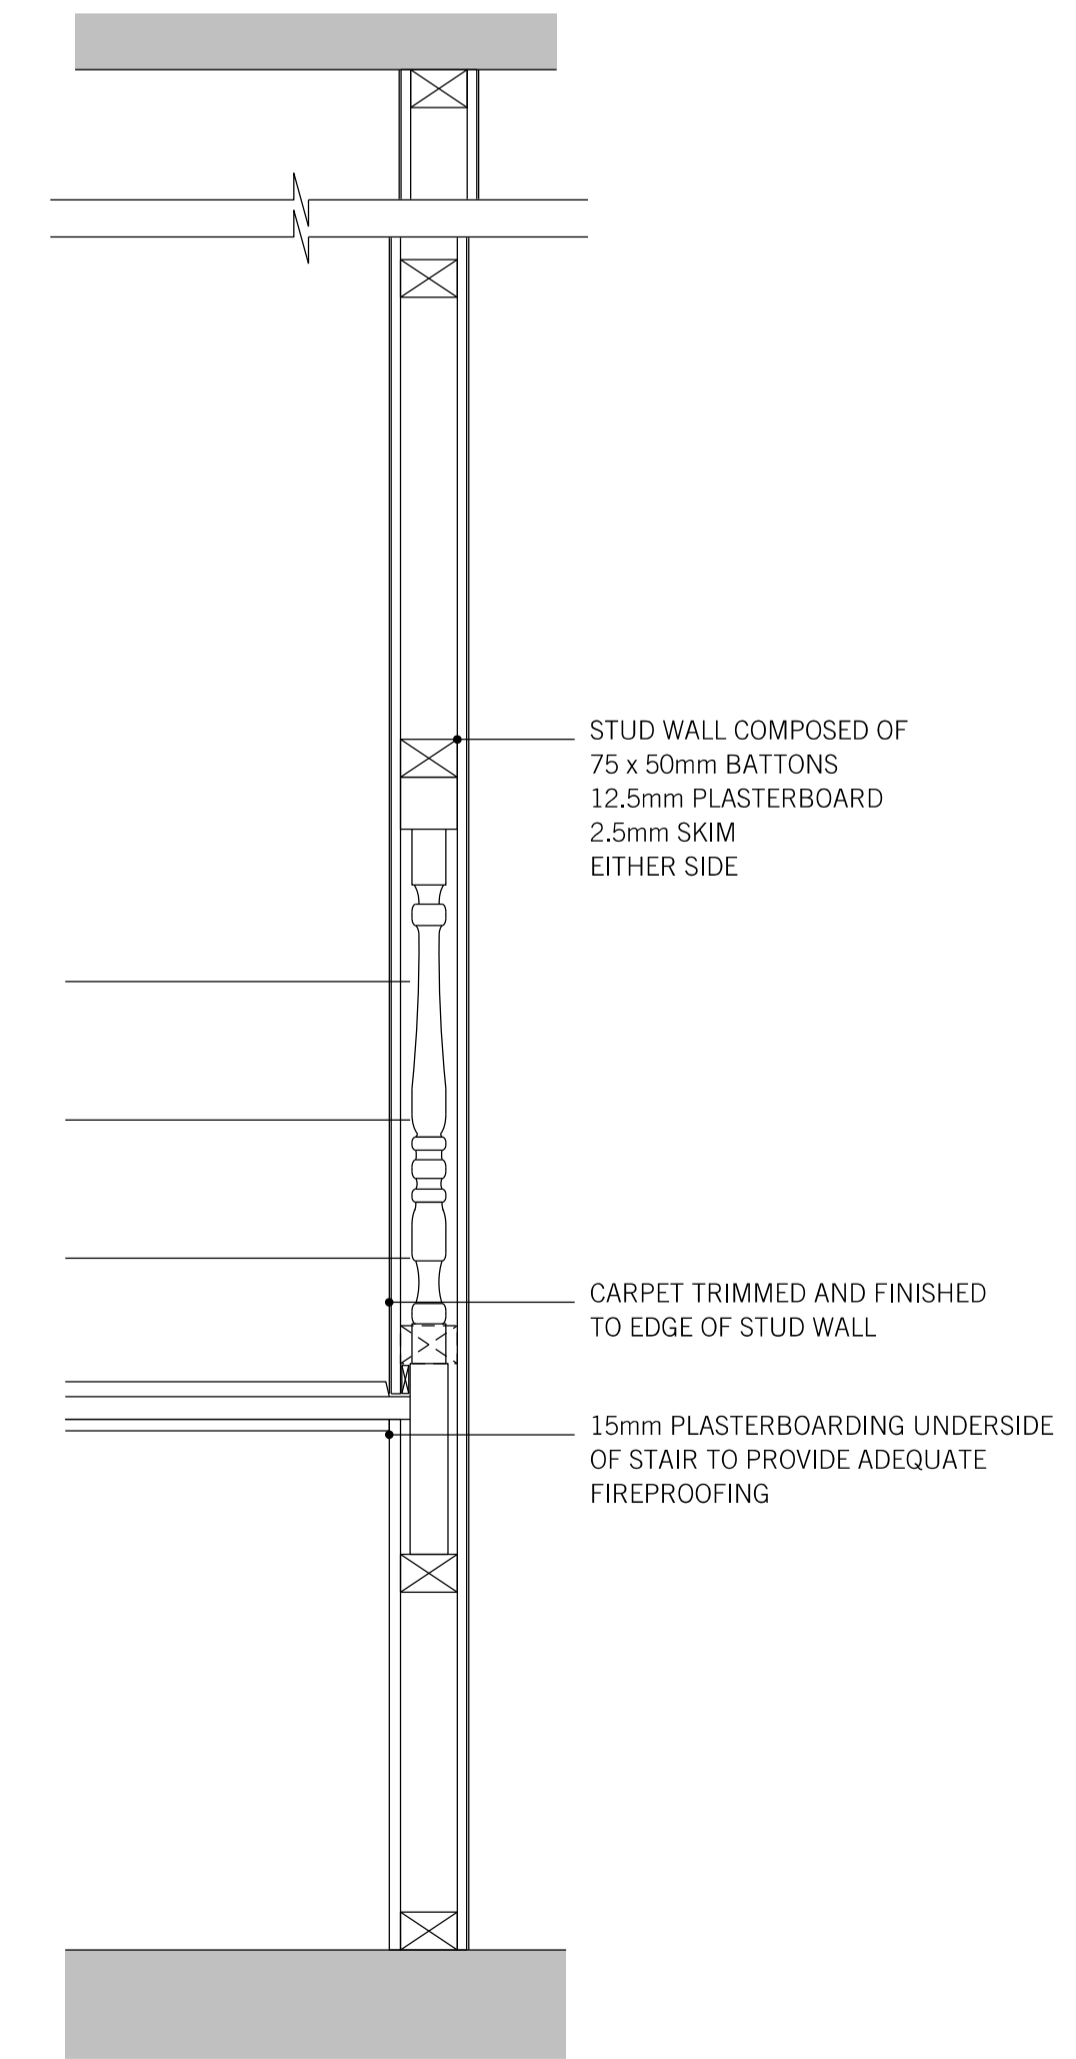

07: PROPOSED SECTION DETAIL  
SCALE 1:10

1:5@A1

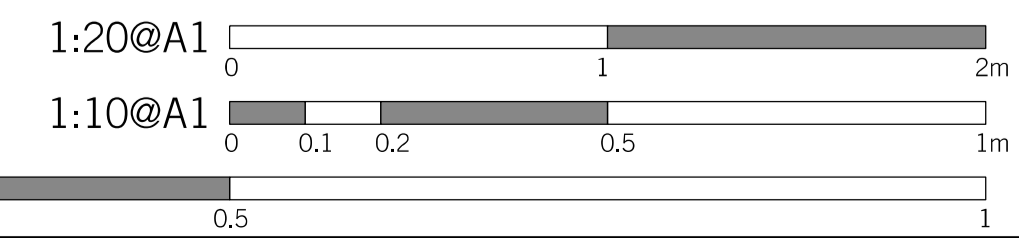

REV.	DATE	REASON FOR ISSUE	CHK. BY

NOTE:  
 - USE FIGURED DIMENSIONS ONLY.  
 - ALL DIMENSIONS TO BE CHECKED ON-SITE.  
 - ANY DISCREPANCIES BETWEEN CONSULTANT DRAWINGS TO BE REPORTED TO THE ARCHITECT BEFORE ANY WORK COMMENCES.  
 - MATTHEW SPRINGETT ASSOCIATES ©

**MSA**  
 MATTHEW SPRINGETT ASSOCIATES Ltd.  
 70 HATTON GARDEN  
 LONDON EC1N 8JT  
 T+44 (0)20 7692 5950  
 F+44 (0)20 7692 5951

CLIENT  
 HATTON GARDEN PROPERTIES LTD.

PROJECT  
 THIRD FLOOR FLAT  
 5 GREAT JAMES STREET

TITLE  
 PROPOSED STAIRCASE  
 FIREPROOFING DETAIL

DATE	JOB NO.	DRAWN BY	PURPOSE
03.07.17	177	KS	PL.
SCALE @ A1	NUMBER	REV.	
VARIES	177-700	-	