




01: EXISTING SECTION
SCALE 1:20

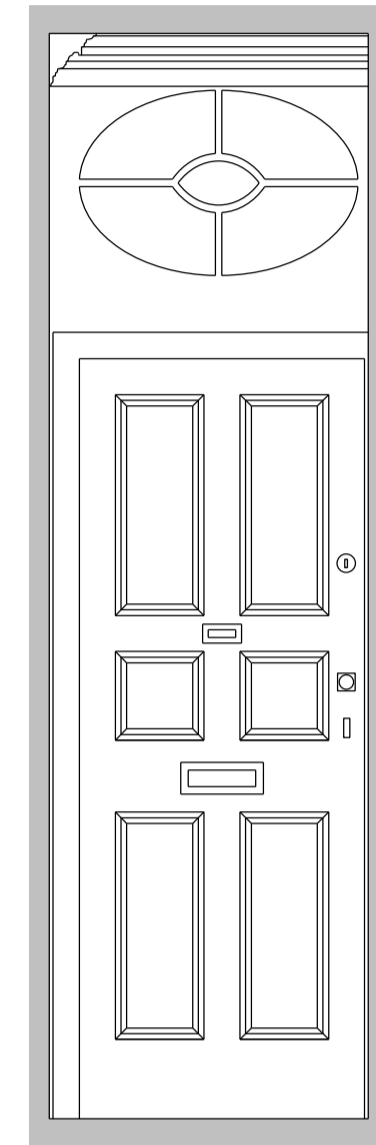


02: EXISTING DOOR (2.04) ELEVATION
SCALE 1:20

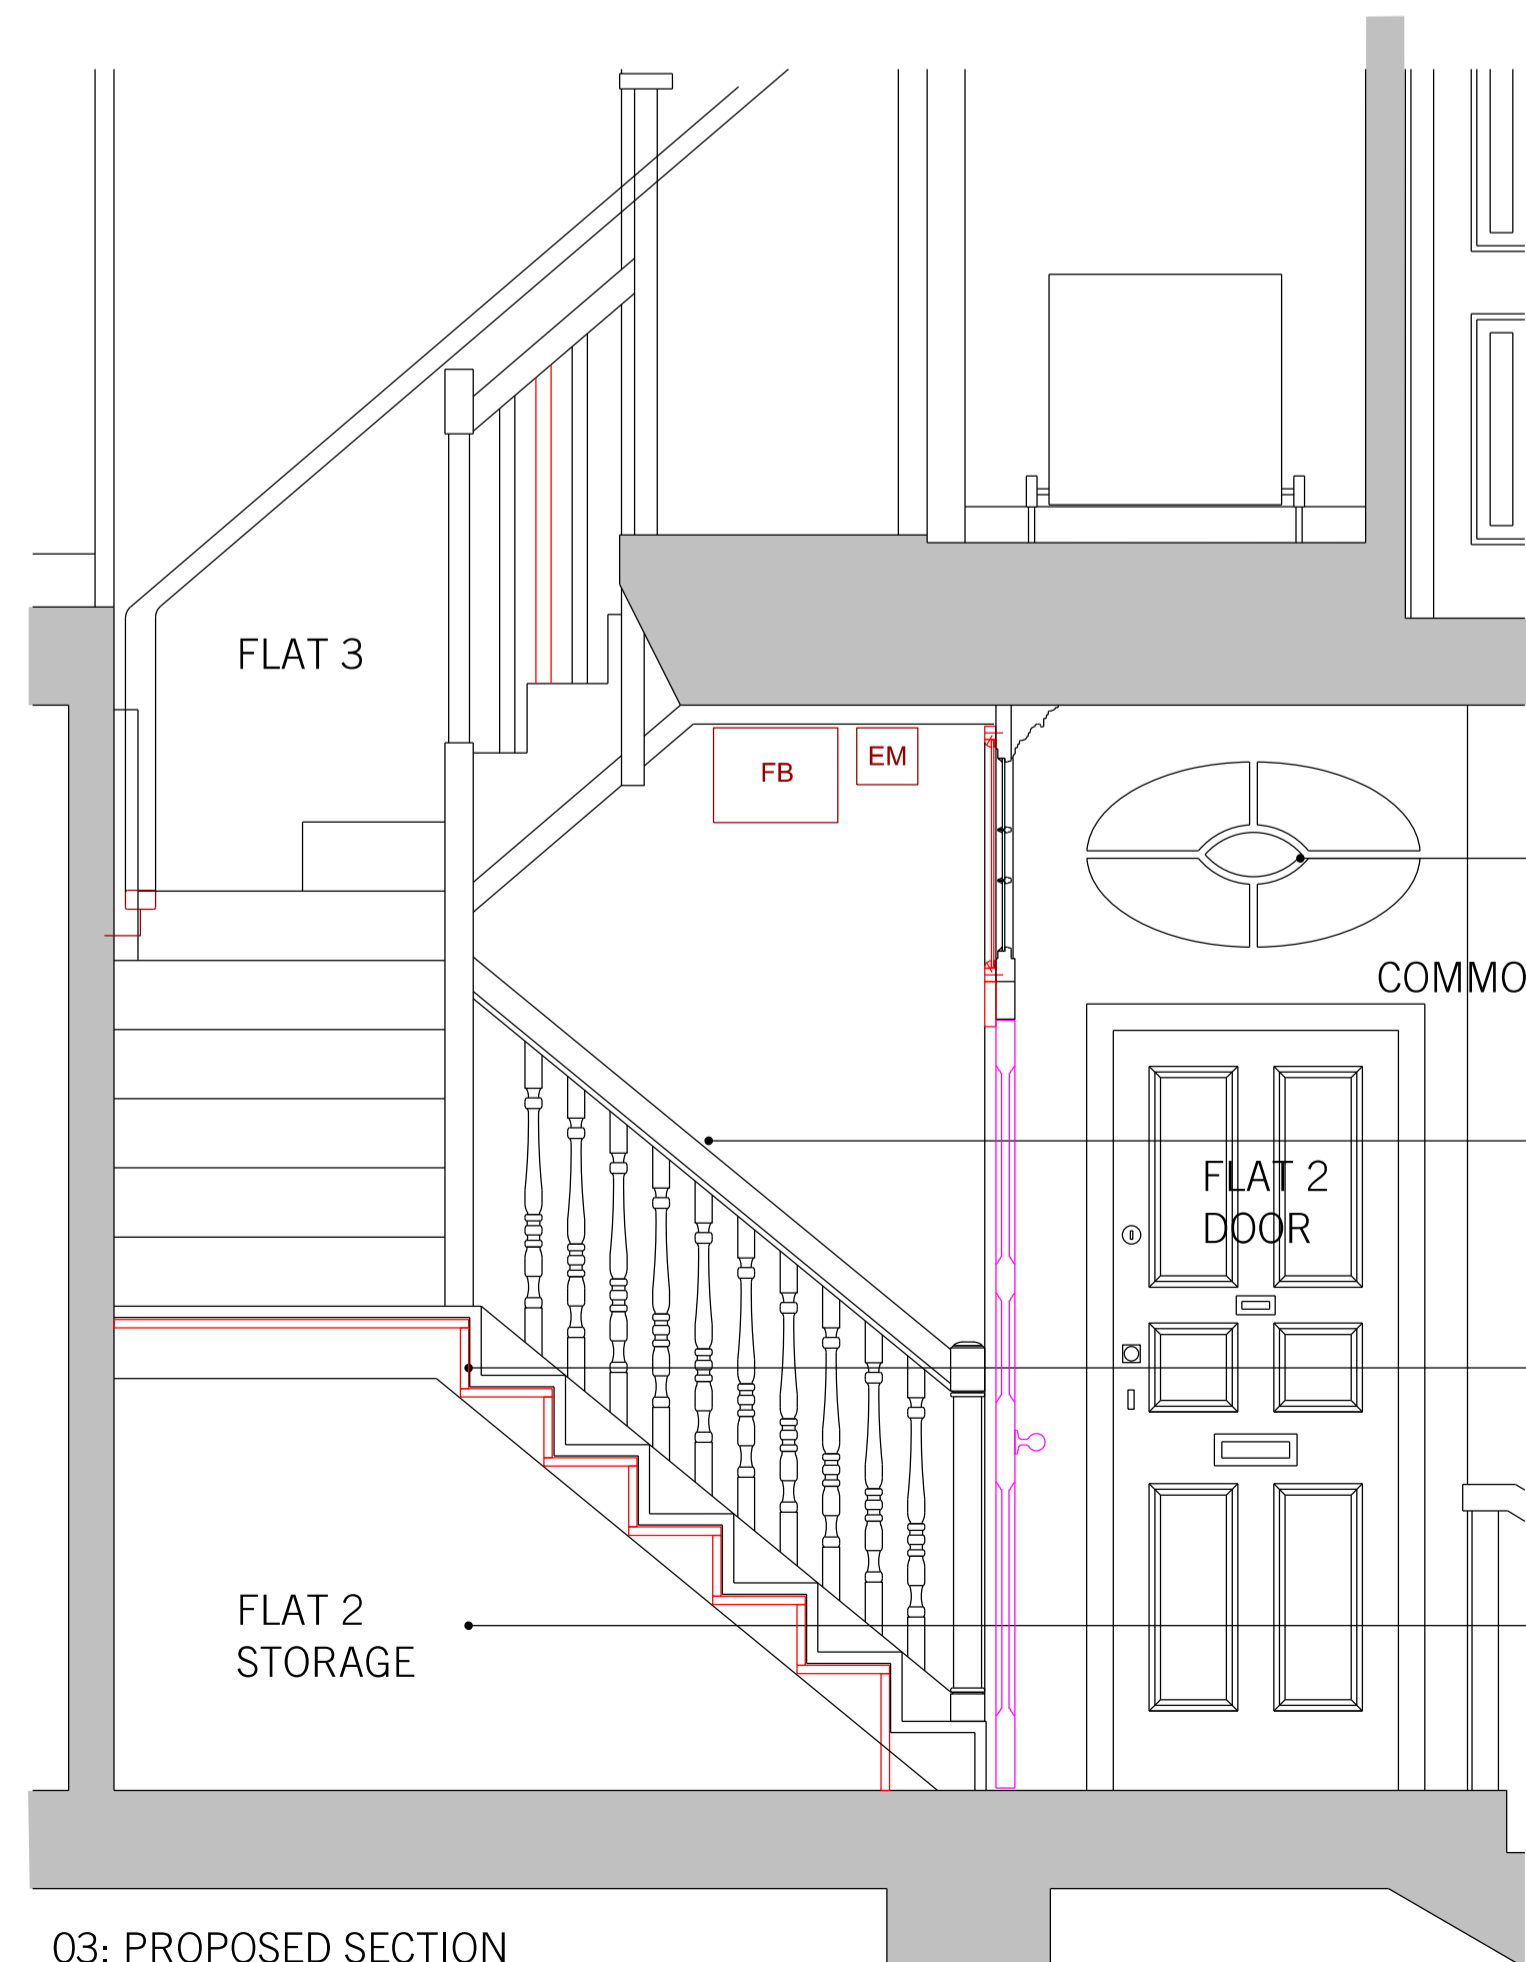


03: PROPOSED SECTION
SCALE 1:20

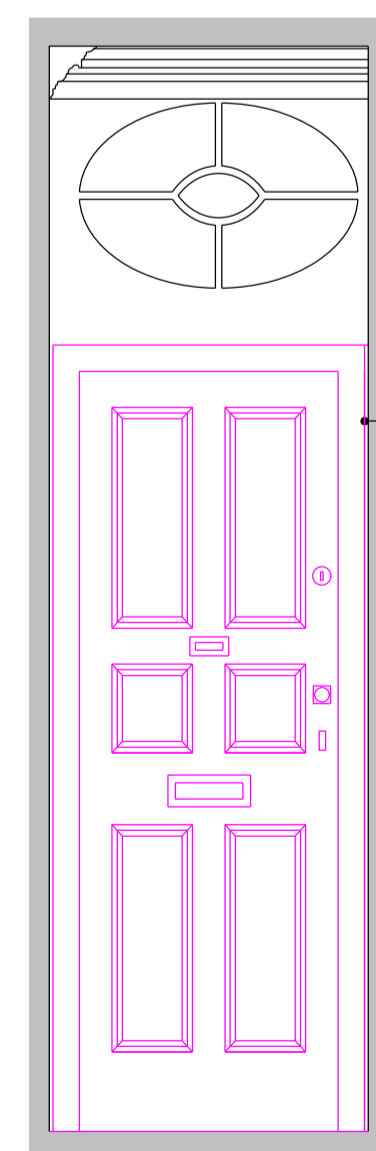


04: PROPOSED DOOR (2.04) ELEVATION
SCALE 1:20

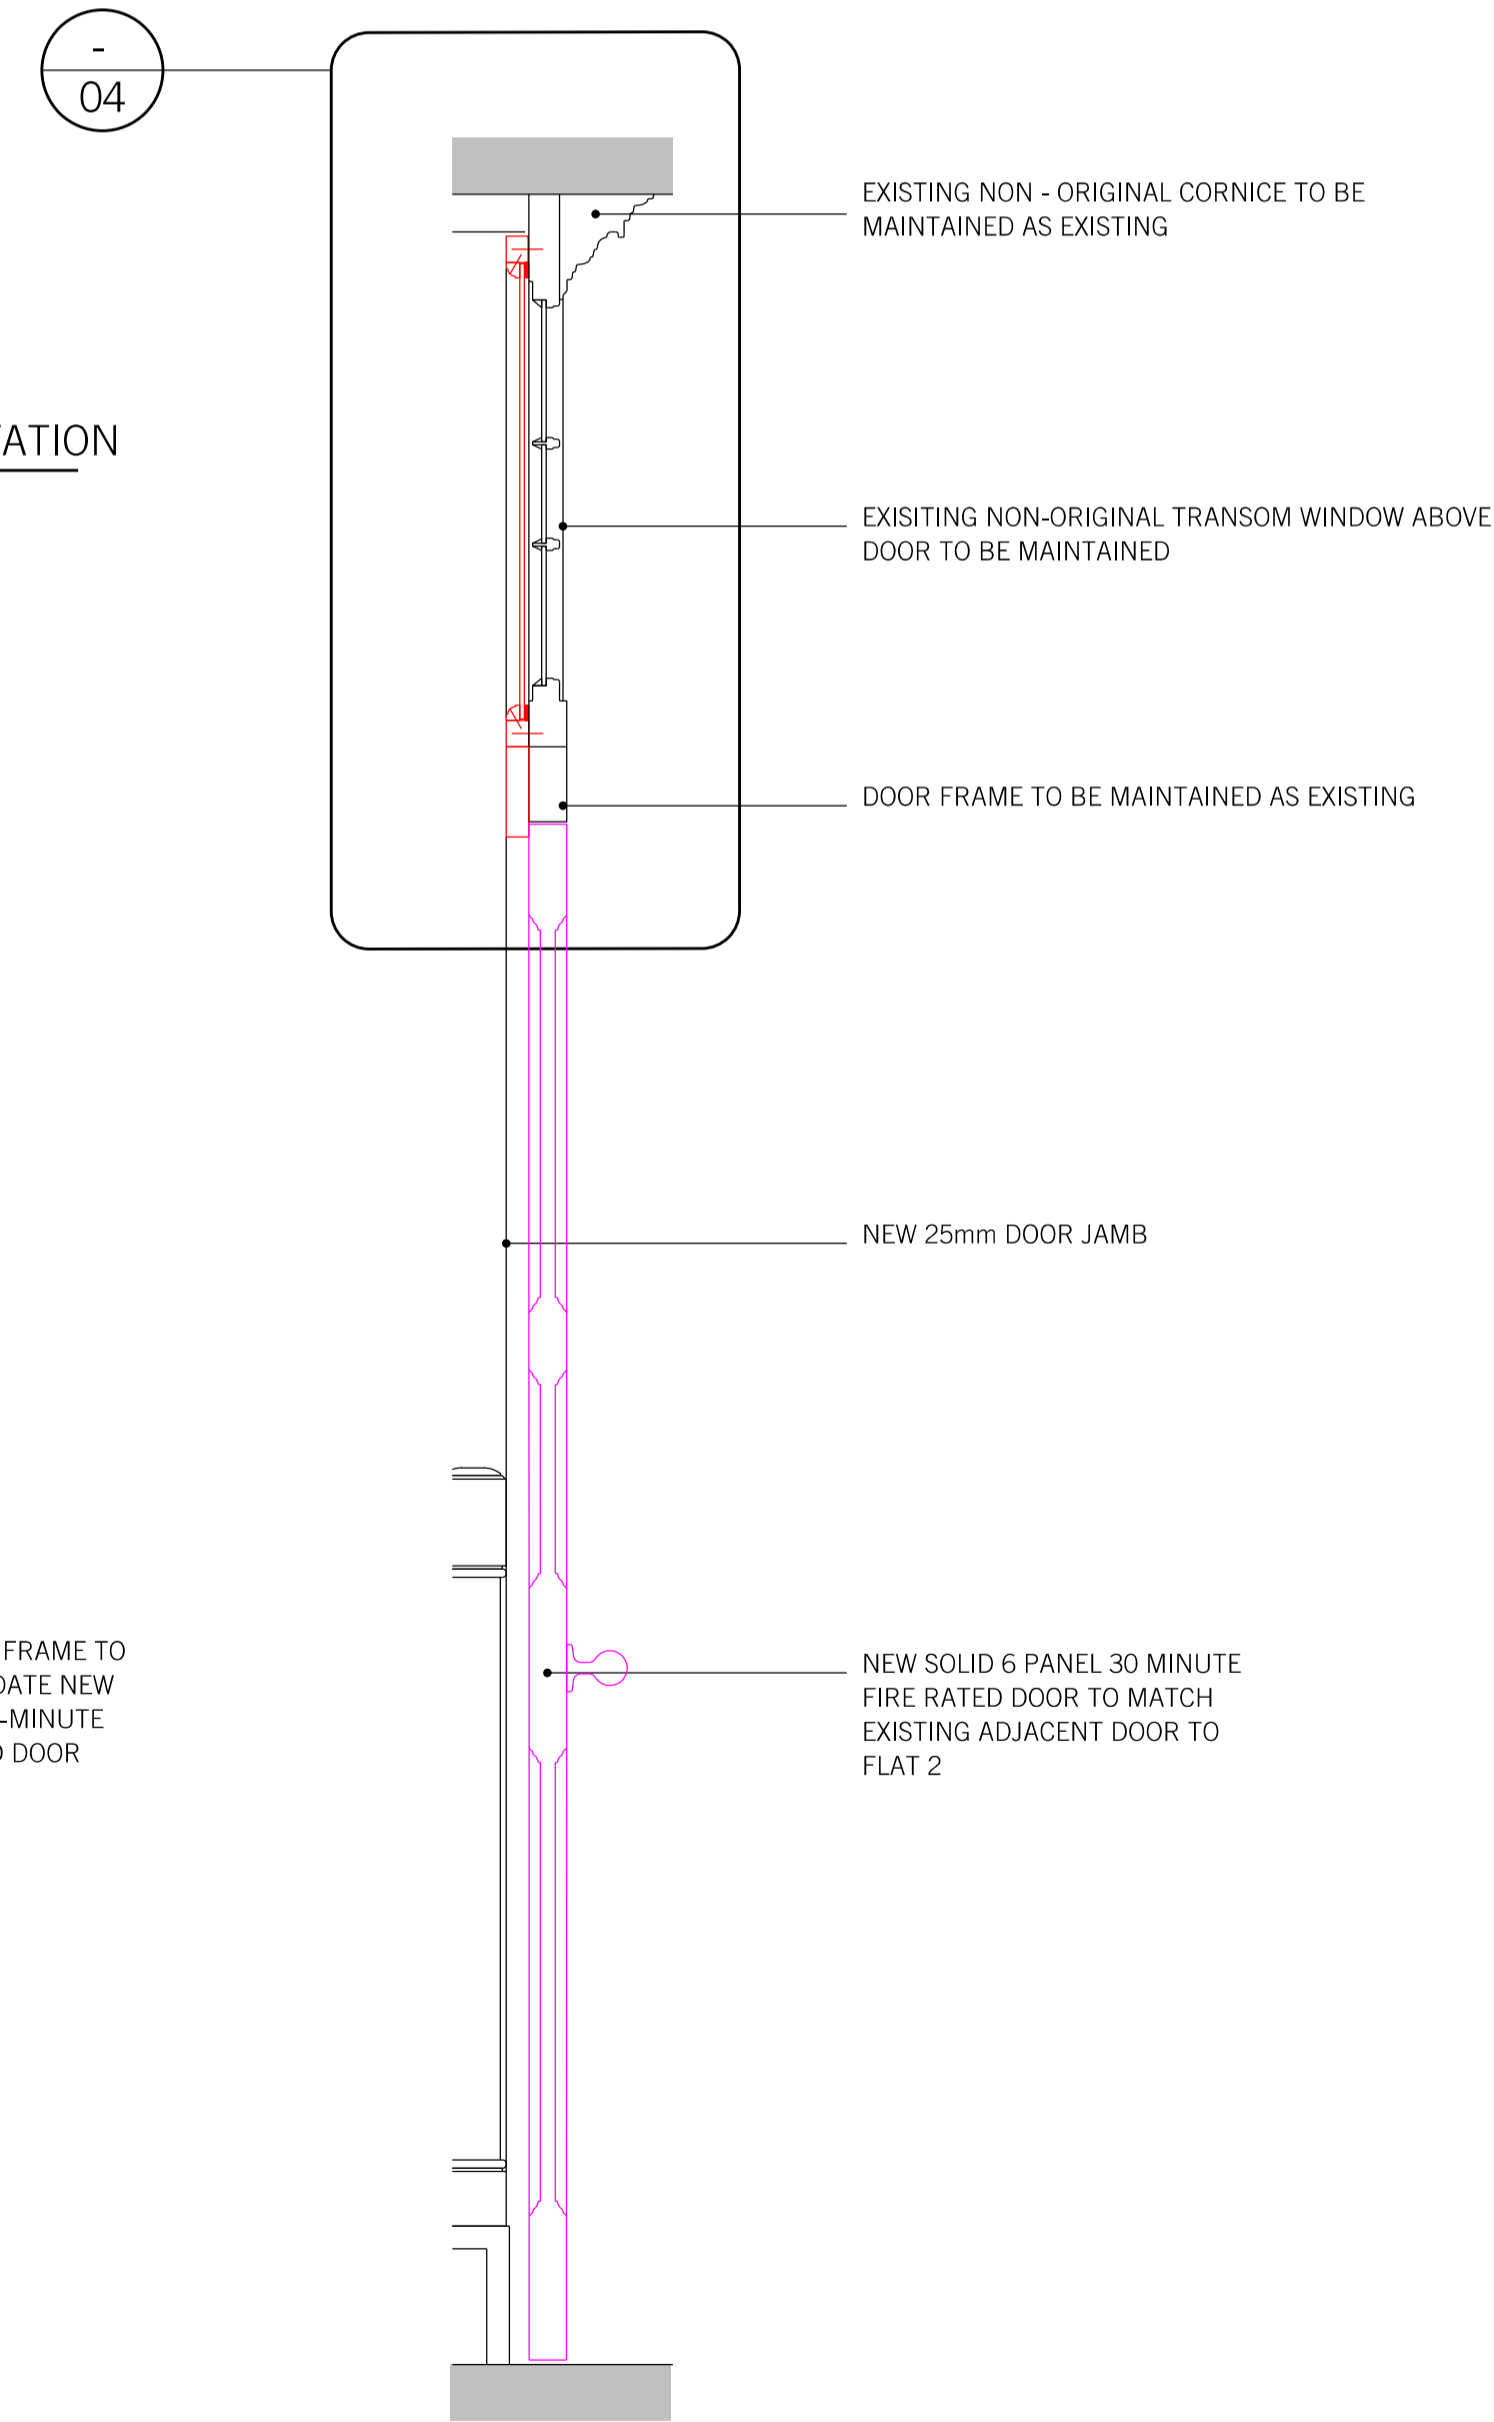

02: PROPOSED DOOR 2.04 SECTION
SCALE 1:10

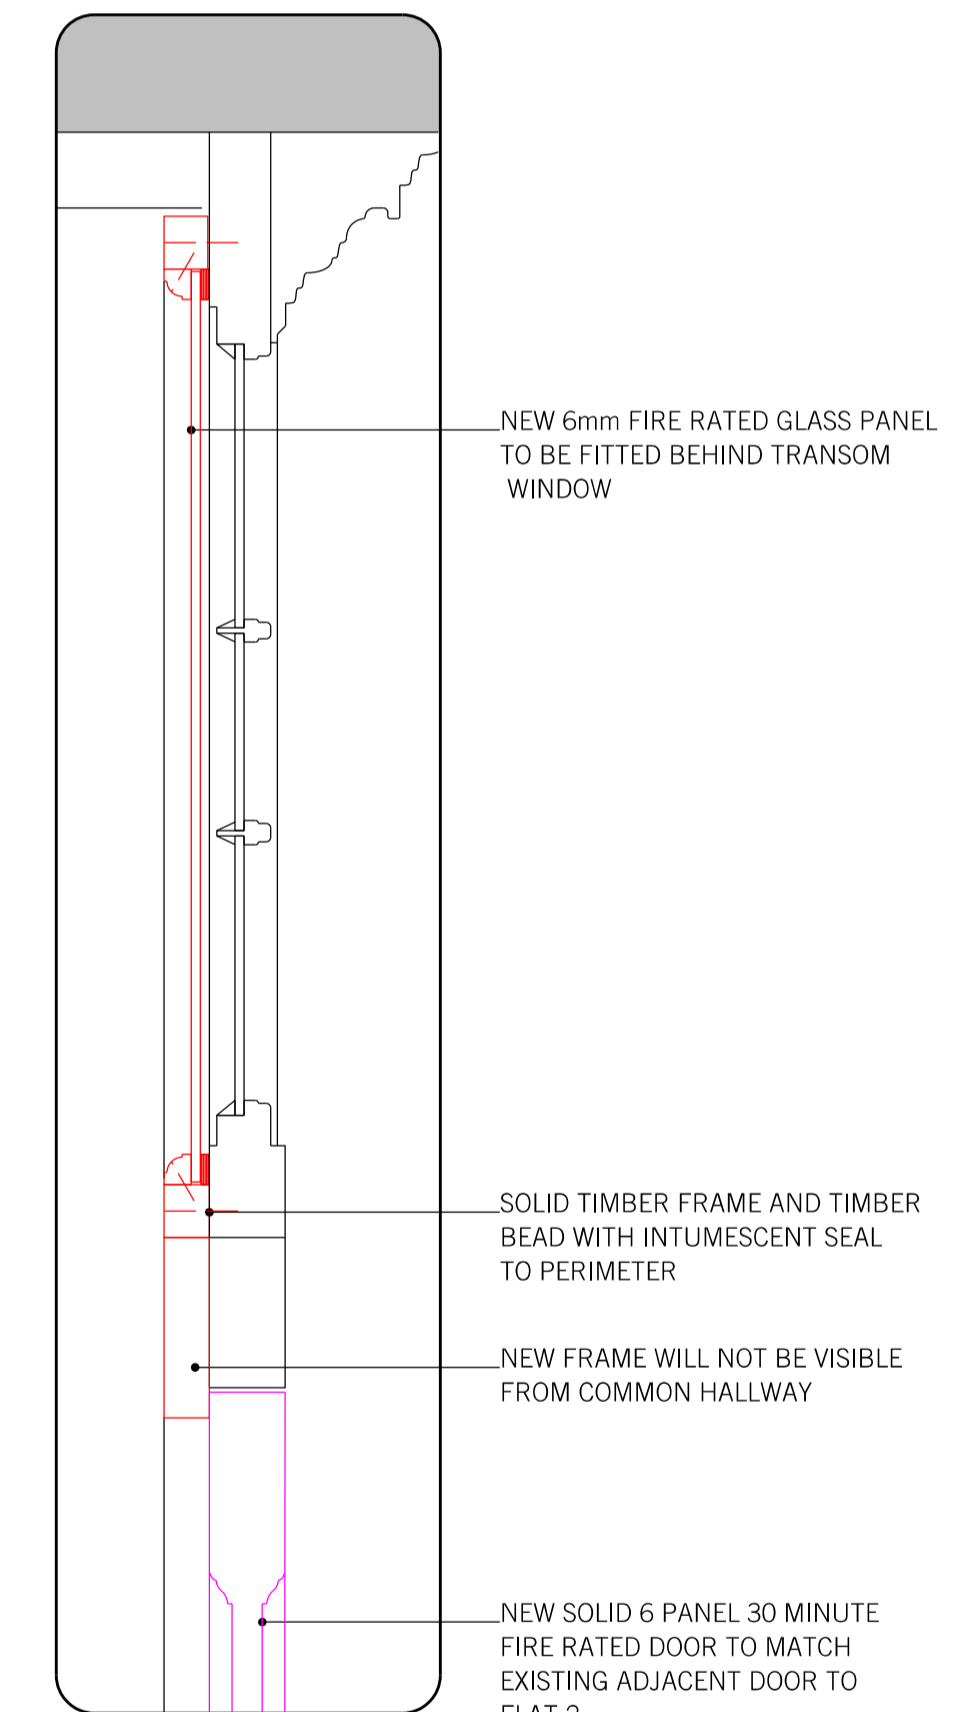

04: DETAIL
SCALE 1:5

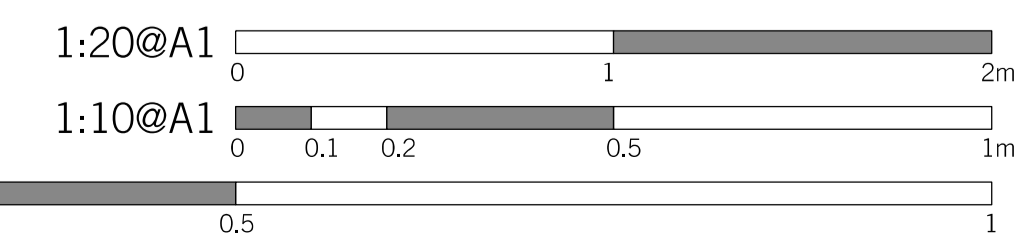

REV.	DATE	REASON FOR ISSUE	CHK. BY

NOTE:
 - USE FIGURED DIMENSIONS ONLY.
 - ALL DIMENSIONS TO BE CHECKED ON-SITE.
 - ANY DISCREPANCIES BETWEEN CONSULTANT DRAWINGS TO BE REPORTED TO THE ARCHITECT BEFORE ANY WORK COMMENCES.
 - MATTHEW SPRINGETT ASSOCIATES ©

MSA
 MATTHEW SPRINGETT ASSOCIATES Ltd.
 70 HATTON GARDEN
 LONDON EC1N 8JT
 T+44 (0)20 7692 5950
 F+44 (0)20 7692 5951

CLIENT
 HATTON GARDEN PROPERTIES LTD.

PROJECT
 THIRD FLOOR FLAT
 5 GREAT JAMES STREET

TITLE
 PROPOSED ENTRANCE DETAILS
 FOR FLAT 03

DATE	JOB NO.	DRAWN BY	PURPOSE
03.07.17	177	KS	PL.
SCALE @ A1	NUMBER	REV.	
VARIES	177-701	-	