

EXISTING HISTORIC WINDOWS TO BE MAINTAINED AS EXISTING


SECONDARY GLAZING INSTALLED IN WINDOW REVEAL TO MATCH OPENING PATTERN OF EXISTING WINDOWS

10mm TOUGHENED LAMINATED GLASS FALL RESTRAINT 1100mm FROM FLOOR. GLASS HELD IN SURFACE MOUNTED METAL CHANNELS FIXED TO THE WINDOW REVEALS

NEW SILL ABOVE EXISTING RADIATOR. BELOW INSULATION BETWEEN 25mm BATTONS WITH 18mm PAINTED BOARD


1100

01: PROPOSED WINDOW DETAIL SECTION
SCALE 1:5

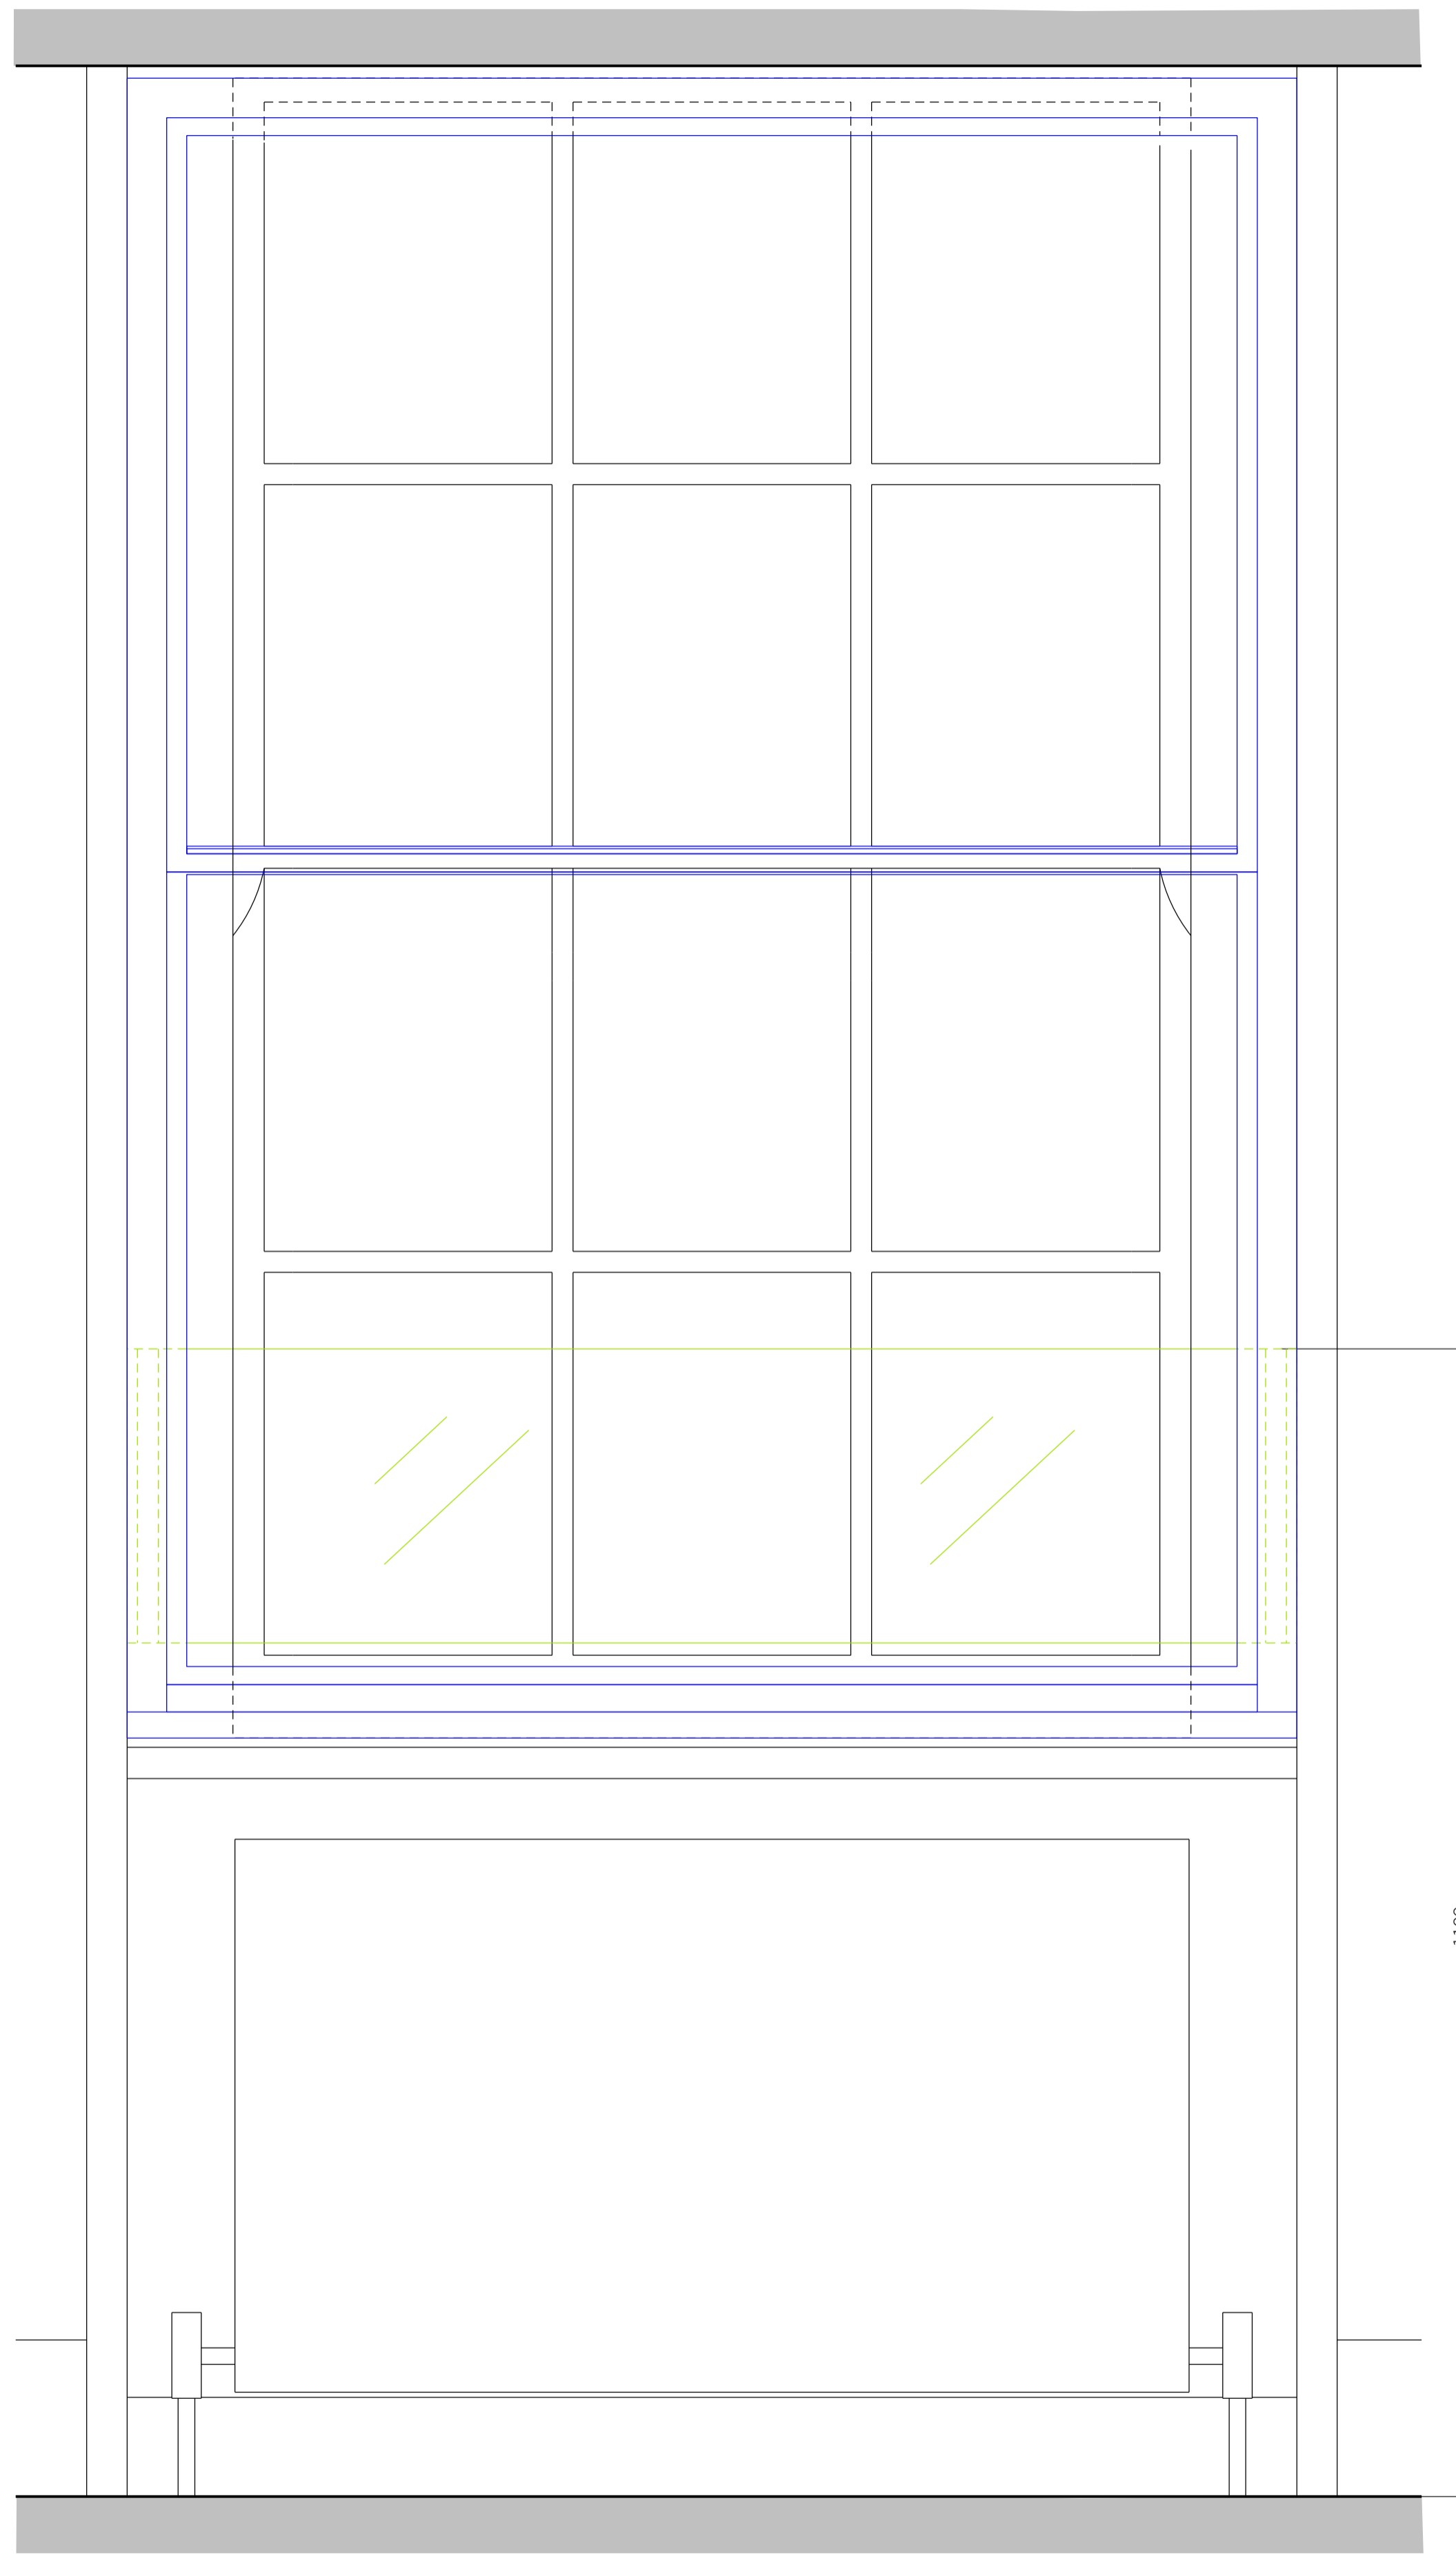

1100

02: PROPOSED WINDOW ELEVATION
SCALE 1:5

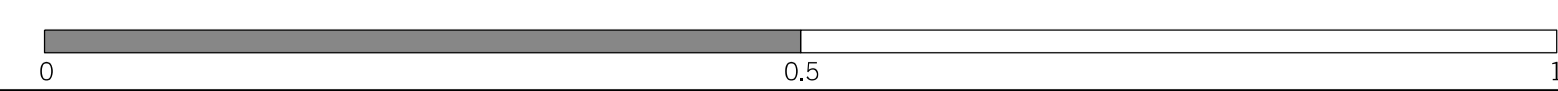

REV.	DATE	REASON FOR ISSUE	CHK. BY

NOTE:
 - USE FIGURED DIMENSIONS ONLY.
 - ALL DIMENSIONS TO BE CHECKED ON-SITE.
 - ANY DISCREPANCIES BETWEEN CONSULTANT DRAWINGS TO BE REPORTED TO THE ARCHITECT BEFORE ANY WORK COMMENCES.
 - MATTHEW SPRINGETT ASSOCIATES ©

MSA
 MATTHEW SPRINGETT ASSOCIATES Ltd.
 70 HATTON GARDEN
 LONDON EC1N 8JT
 T+44 (0)20 7692 5950
 F+44 (0)20 7692 5951

CLIENT
 HATTON GARDEN PROPERTIES LTD.

PROJECT
 THIRD FLOOR FLAT
 5 GREAT JAMES STREET

TITLE
 PROPOSED WINDOW
 DETAIL 02

DATE	JOB NO.	DRAWN BY	PURPOSE
03.07.17	177	KS	PL
SCALE @ A1	NUMBER	REV.	
1:5	177-703	-	