



# 27 ROWAN HOUSE TOP FLOOR FLAT (LEVEL 6)

EXISTING ELEVATIONS 1:100 @ A3

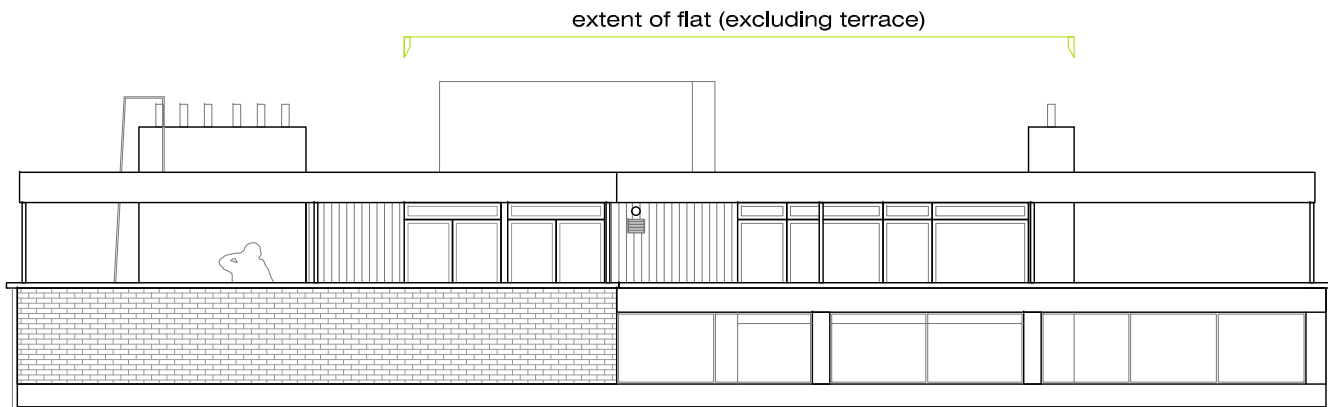


north

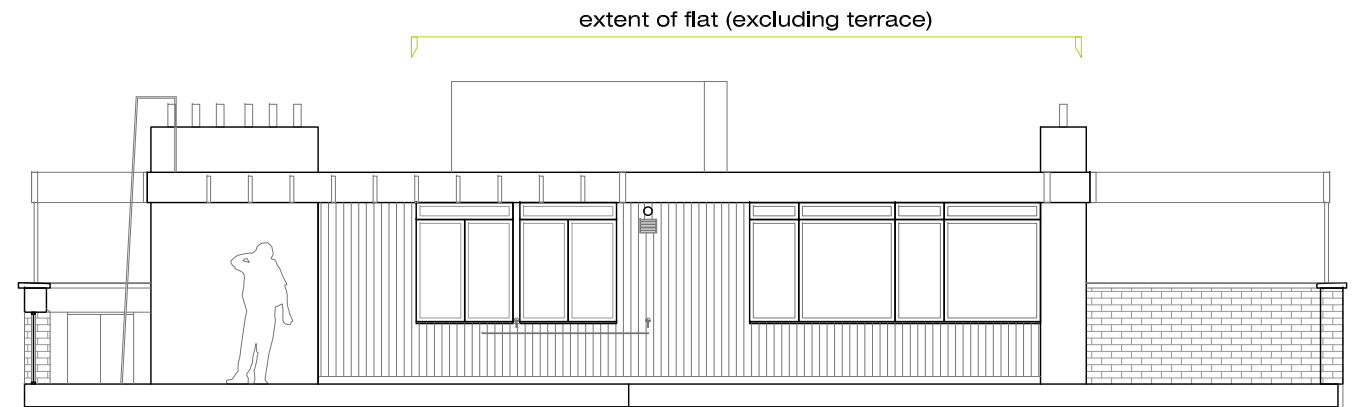


north parapet removed




west

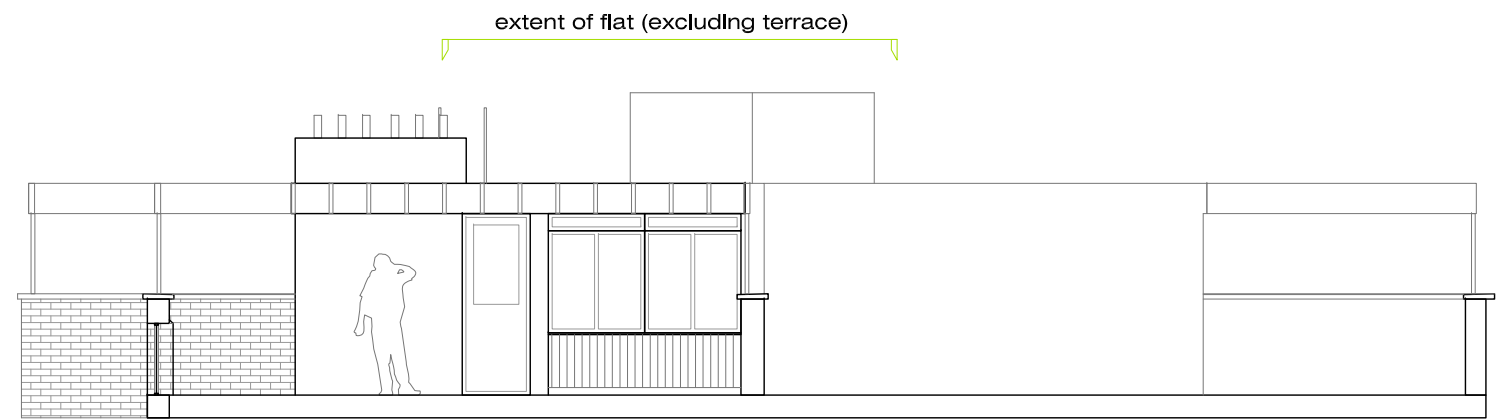

west parapet removed

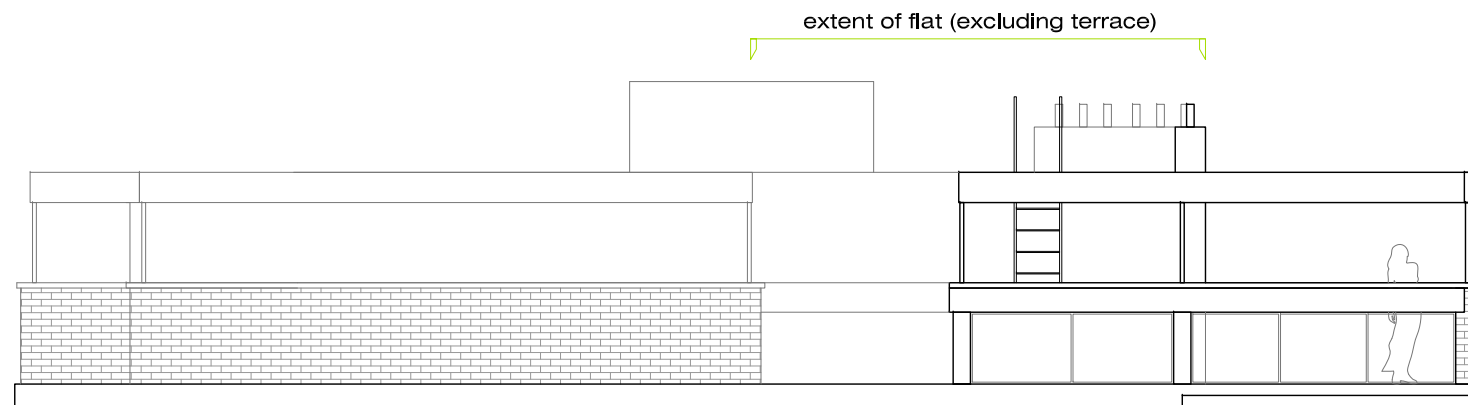

east

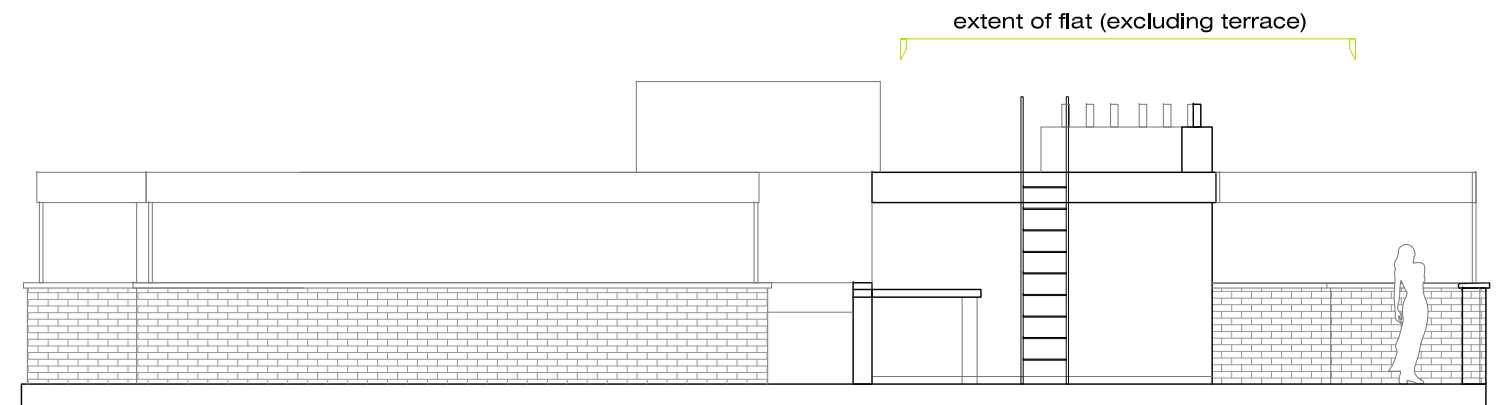

east parapet removed



## EXISTING ELEVATIONS

### NOT FOR CONSTRUCTION

NOTICE  
Contractors must check all dimensions on site. Discrepancies must be reported immediately before proceeding.  
This document and its contents are the copyright of the designer. Any party receiving this document does so in confidence and agrees that information contained herein shall not be published in whole or in part or disclosed to others without the express prior written consent of MICHAEL FITZGERALD.  
All information on these drawings are for aesthetic content only.  
© MICHAEL FITZGERALD, all rights reserved.

rev.	date	rev.	date

client  
Krisztina + Gabor  
Penthouse Flat  
27 Rowan House  
Maitland Park Road  
Belsize Park  
Camden  
NW3 2EY

project 544. 27 ROWAN HOUSE			
drawing title EXISTING ELEVATIONS			
job no. 544	scale 1:100 @ A3	date June 2017	drawn by MF
Stage Planning	dwg no. 544. P.04	revtston	

MICHAEL FITZGERALD  
ARCHITECTS  
CHARTERED ARCHITECT RIBA  
phone · (+ 44) 07770 900215  
email · mike@mfitzgerald.co.uk  
www.mfitzgerald.co.uk