
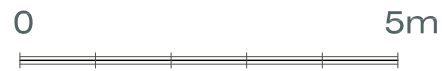


# 27 ROWAN HOUSE TOP FLOOR FLAT (LEVEL 6)

## PROPOSED ELEVATIONS 1: 100 @ A3

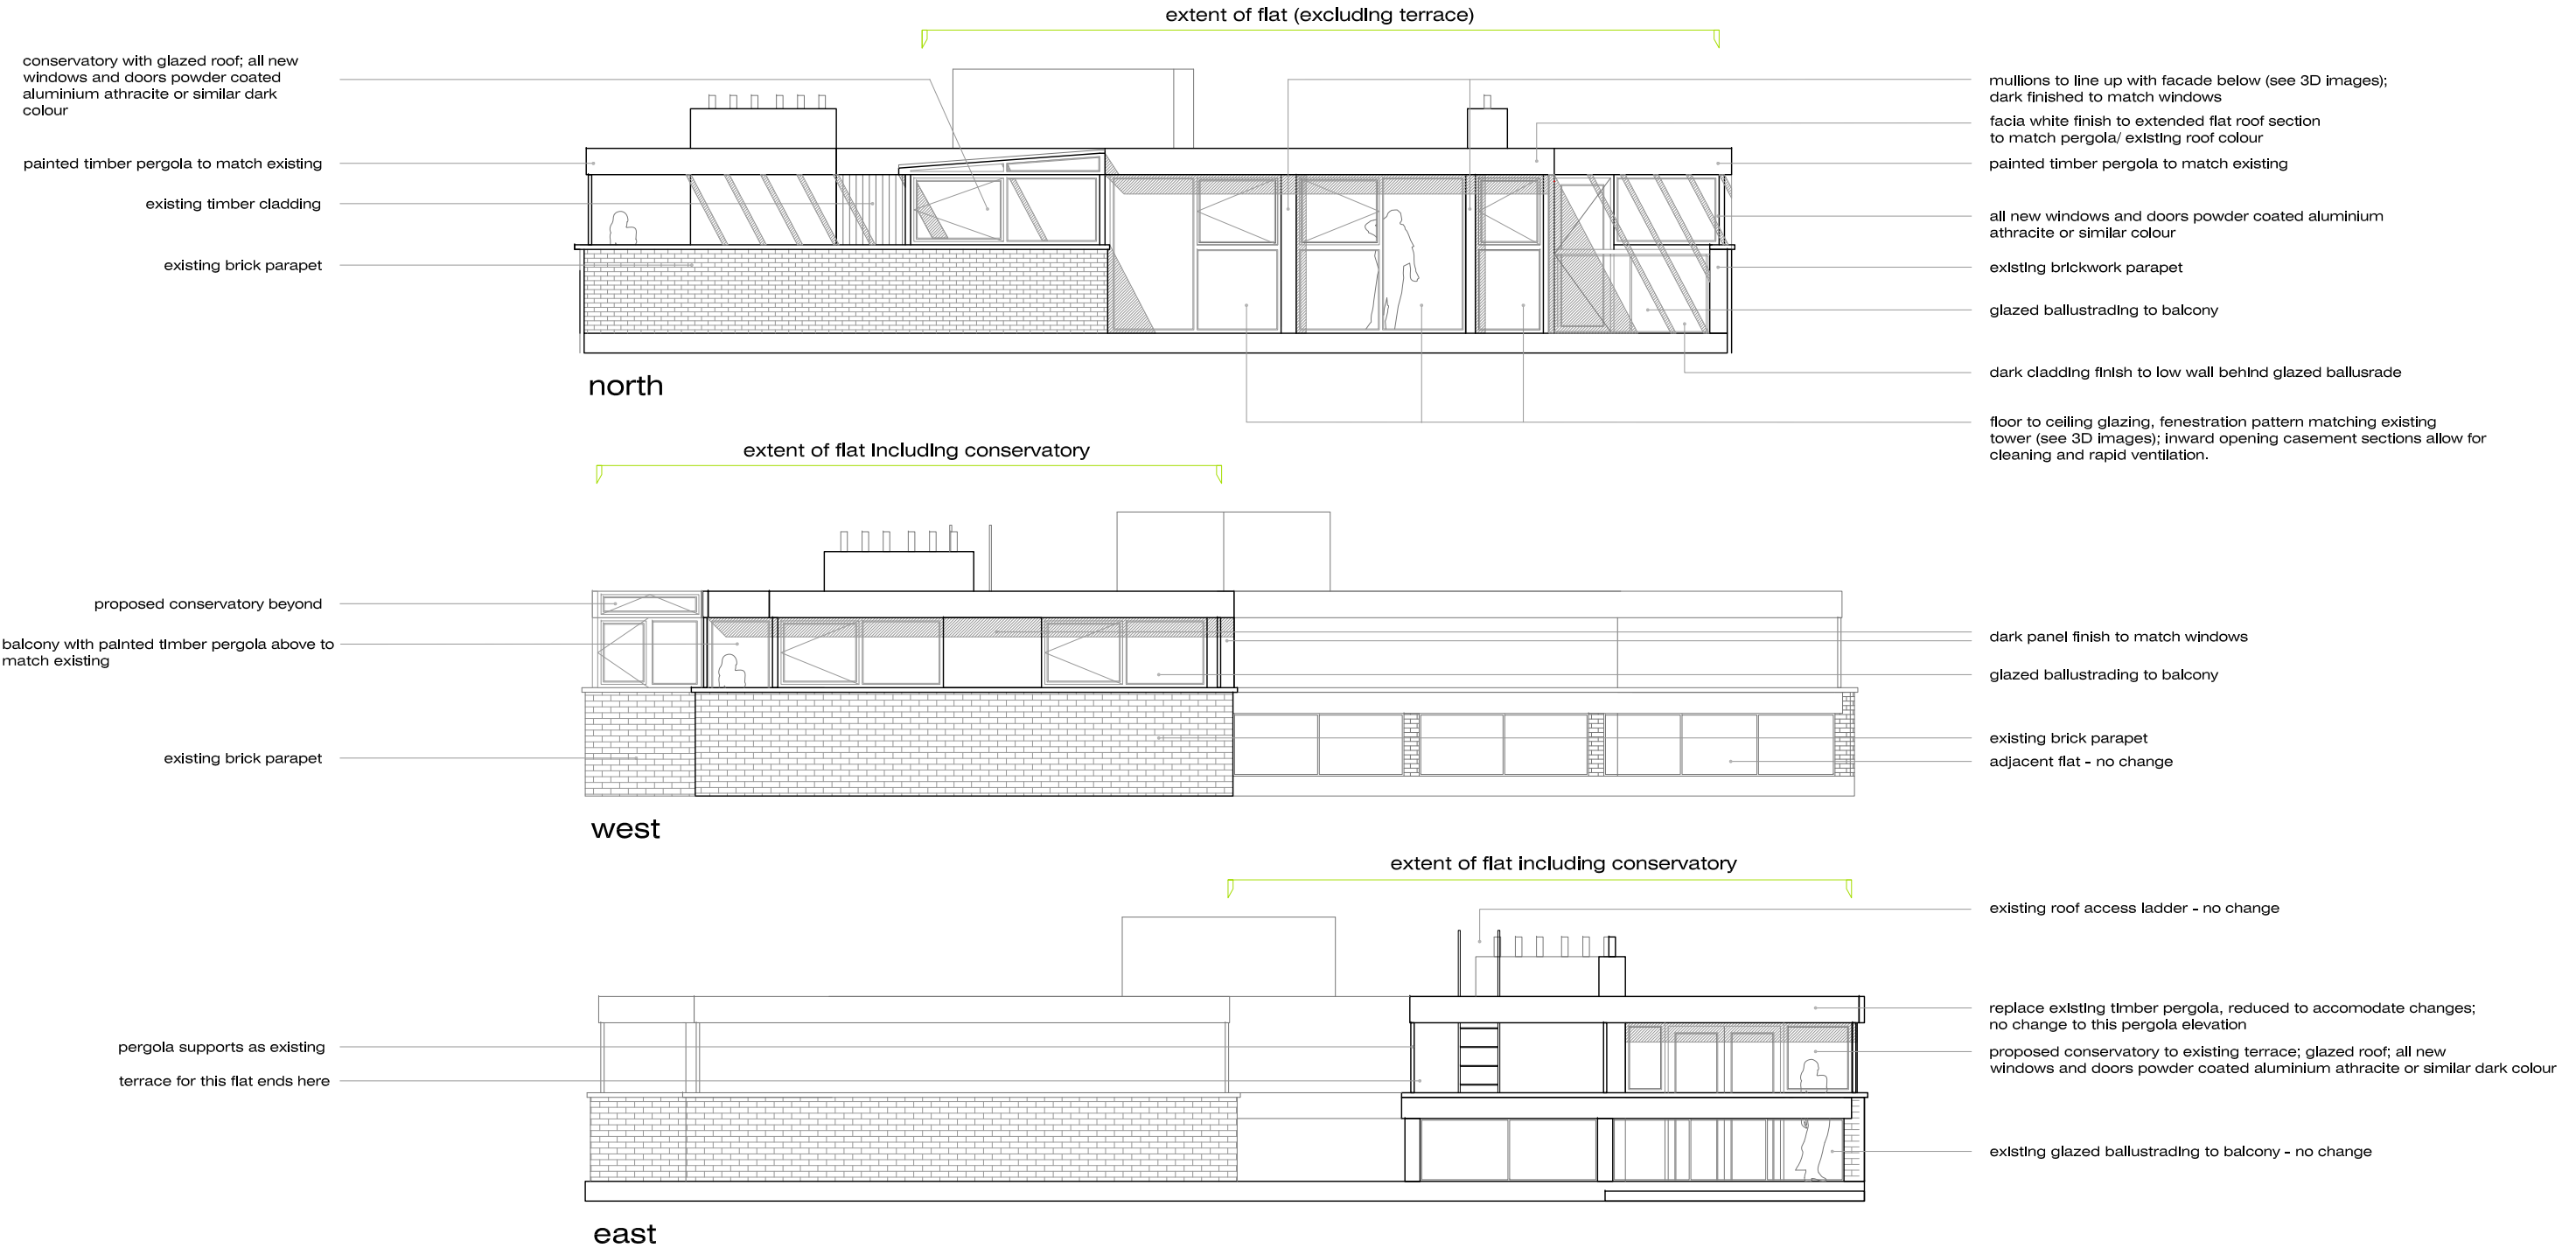

# PROPOSED ELEVATIONS

**NOT FOR CONSTRUCTION**  
 NOTICE  
 Contractors must check all dimensions on site. Discrepancies must be reported immediately before proceeding.  
 This document and its contents are the copyright of the designer. Any party receiving this document does so in confidence and agrees that information contained herein shall not be published in whole or in part or disclosed to others without the express prior written consent of MICHAEL FITZGERALD.  
 All information on these drawings are for aesthetic content only. © MICHAEL FITZGERALD, all rights reserved.

rev.	date	rev.	date
A	07.07.17		

client  
 Krisztina + Gabor  
 Penthouse Flat  
 27 Rowan House  
 Maitland Park Road  
 Belsize Park  
 Camden  
 NW3 2EY

project			
544. 27 ROWAN HOUSE			
drawing title			
PROPOSED ELEVATIONS			
job no.	scale	date	drawn by
544	1:100 @ A3	July 2017	MF
Stage	dwg no.	revision	
Planning	544. P.08	A	

**MICHAEL FITZGERALD ARCHITECTS**  
 CHARTERED ARCHITECT **RIBA**  
 phone · (+ 44) 07770 900215  
 email · mike@mfitzgerald.co.uk  
 www.mfitzgerald.co.uk