


t 020 75869624
m 07985 035333
KasiaWhitfield@gmail.com

KASIA WHITFIELD
design consultant

82 HAWTREY ROAD
LONDON NW3 3SS
GROUND FLOOR PLAN
as Existing

1:50/A3
2017.06.30
HR82/EX1


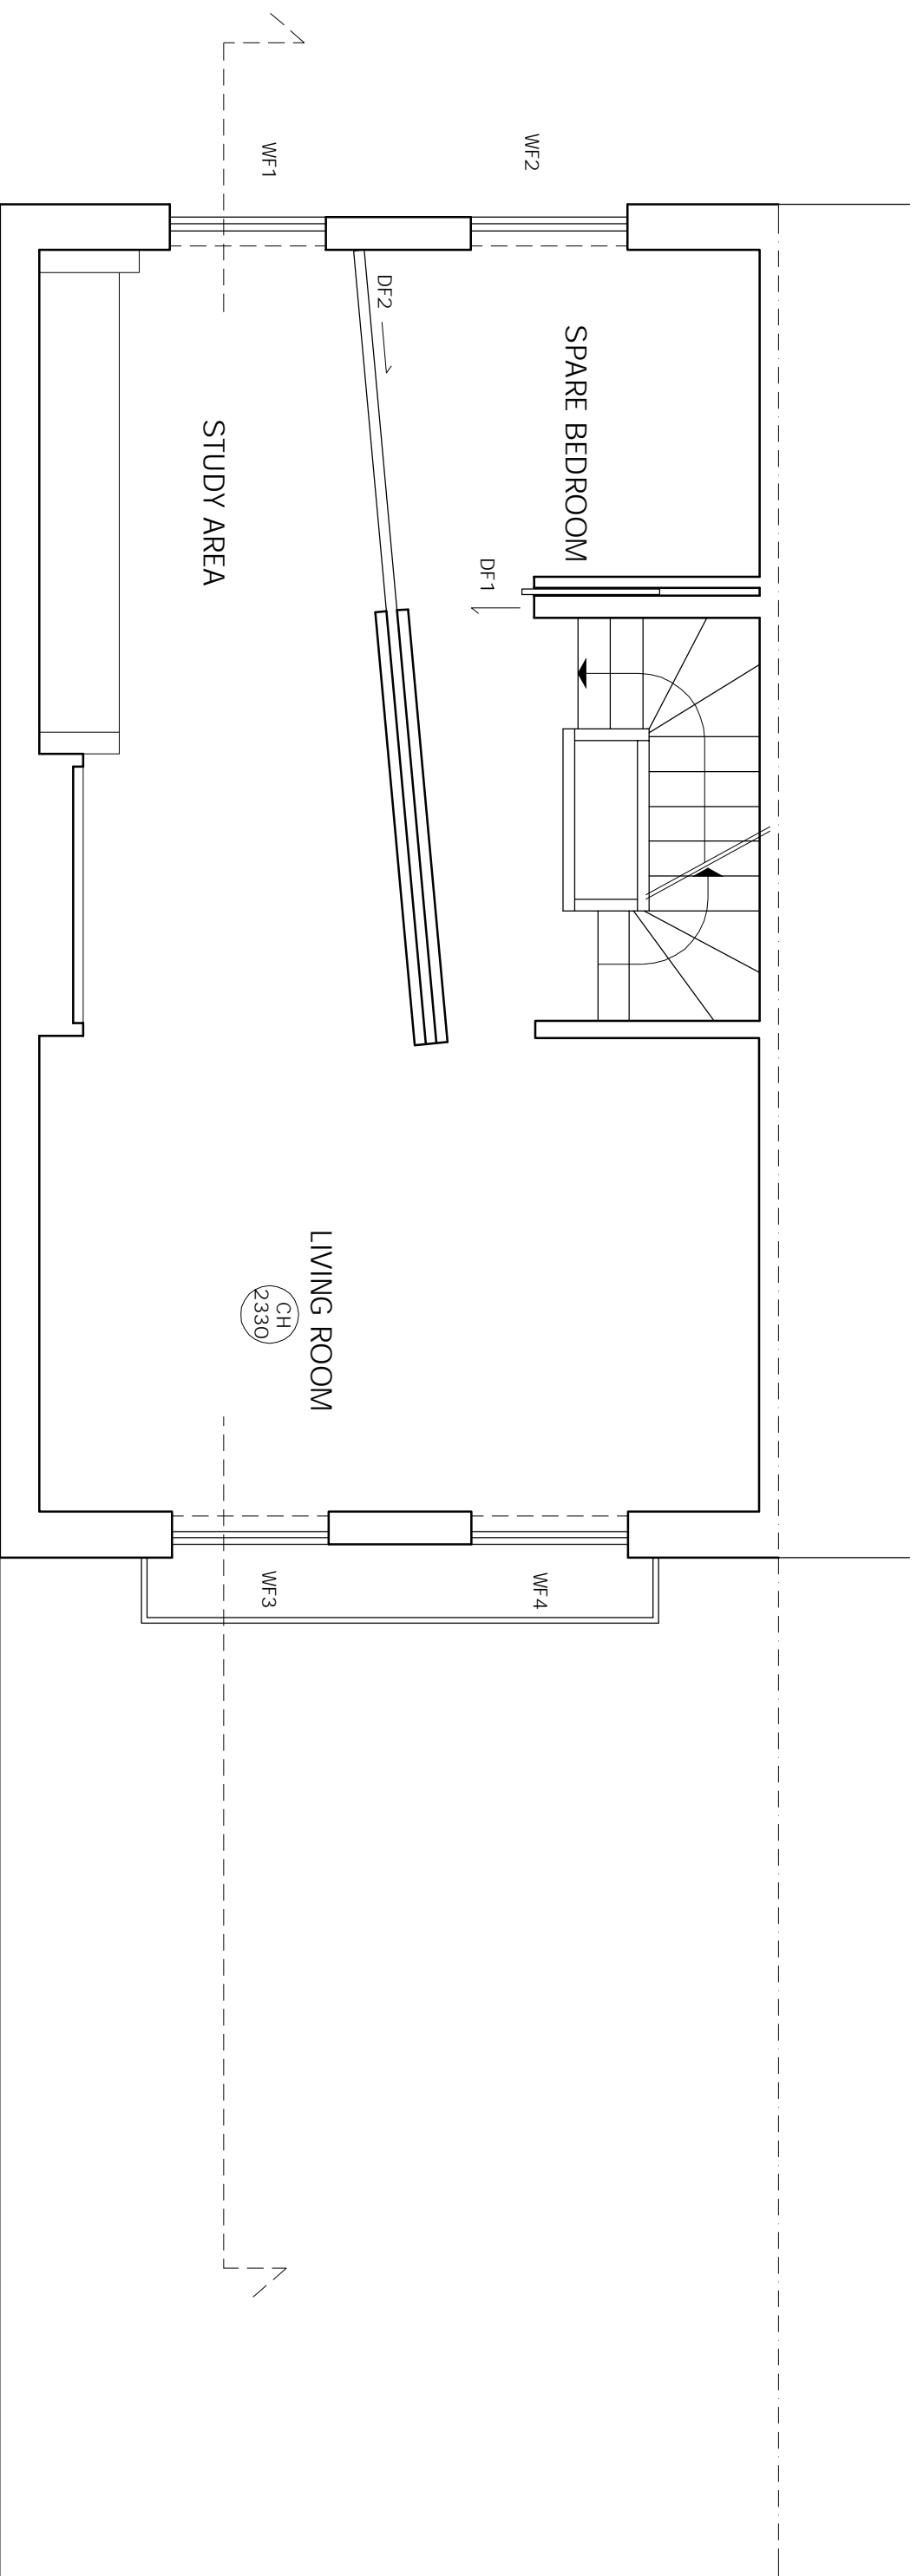


t 020 75869624
m 07985 035333
KasiaWhitfield@gmail.com

KASIA WHITFIELD
design consultant

82 HAWTREY ROAD
LONDON NW3 3SS
FIRST FLOOR PLAN
as Existing

1:50/A3
2017.06.30
HR82/EX2

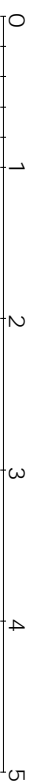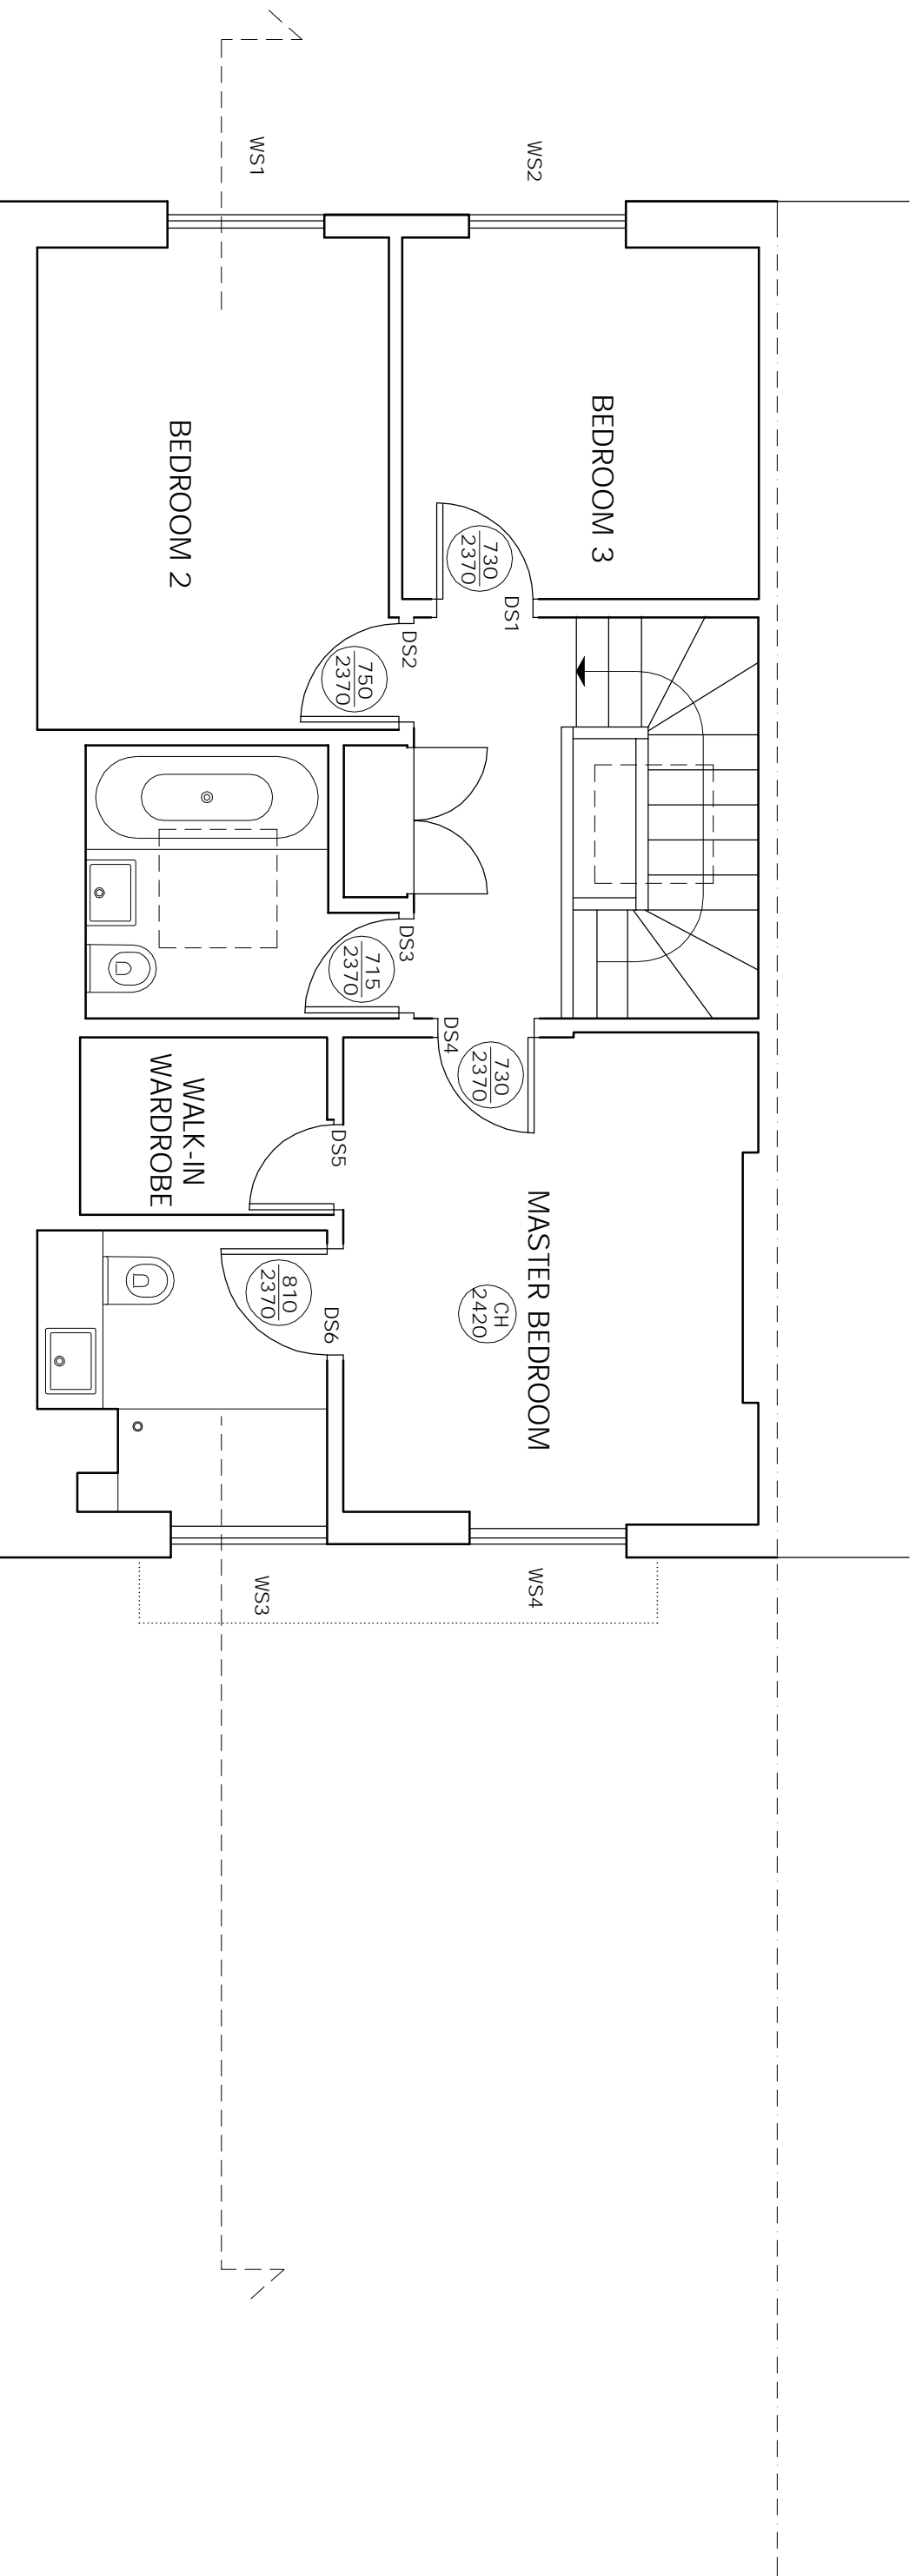


t 020 75869624
m 07985 035333
KasiaWhitfield@gmail.com

KASIA WHITFIELD
design consultant

82 HAWTREY ROAD
LONDON NW3 3SS
SECOND FLOOR PLAN
as Existing

1:50/A3
2017.06.30

HR82/EX3

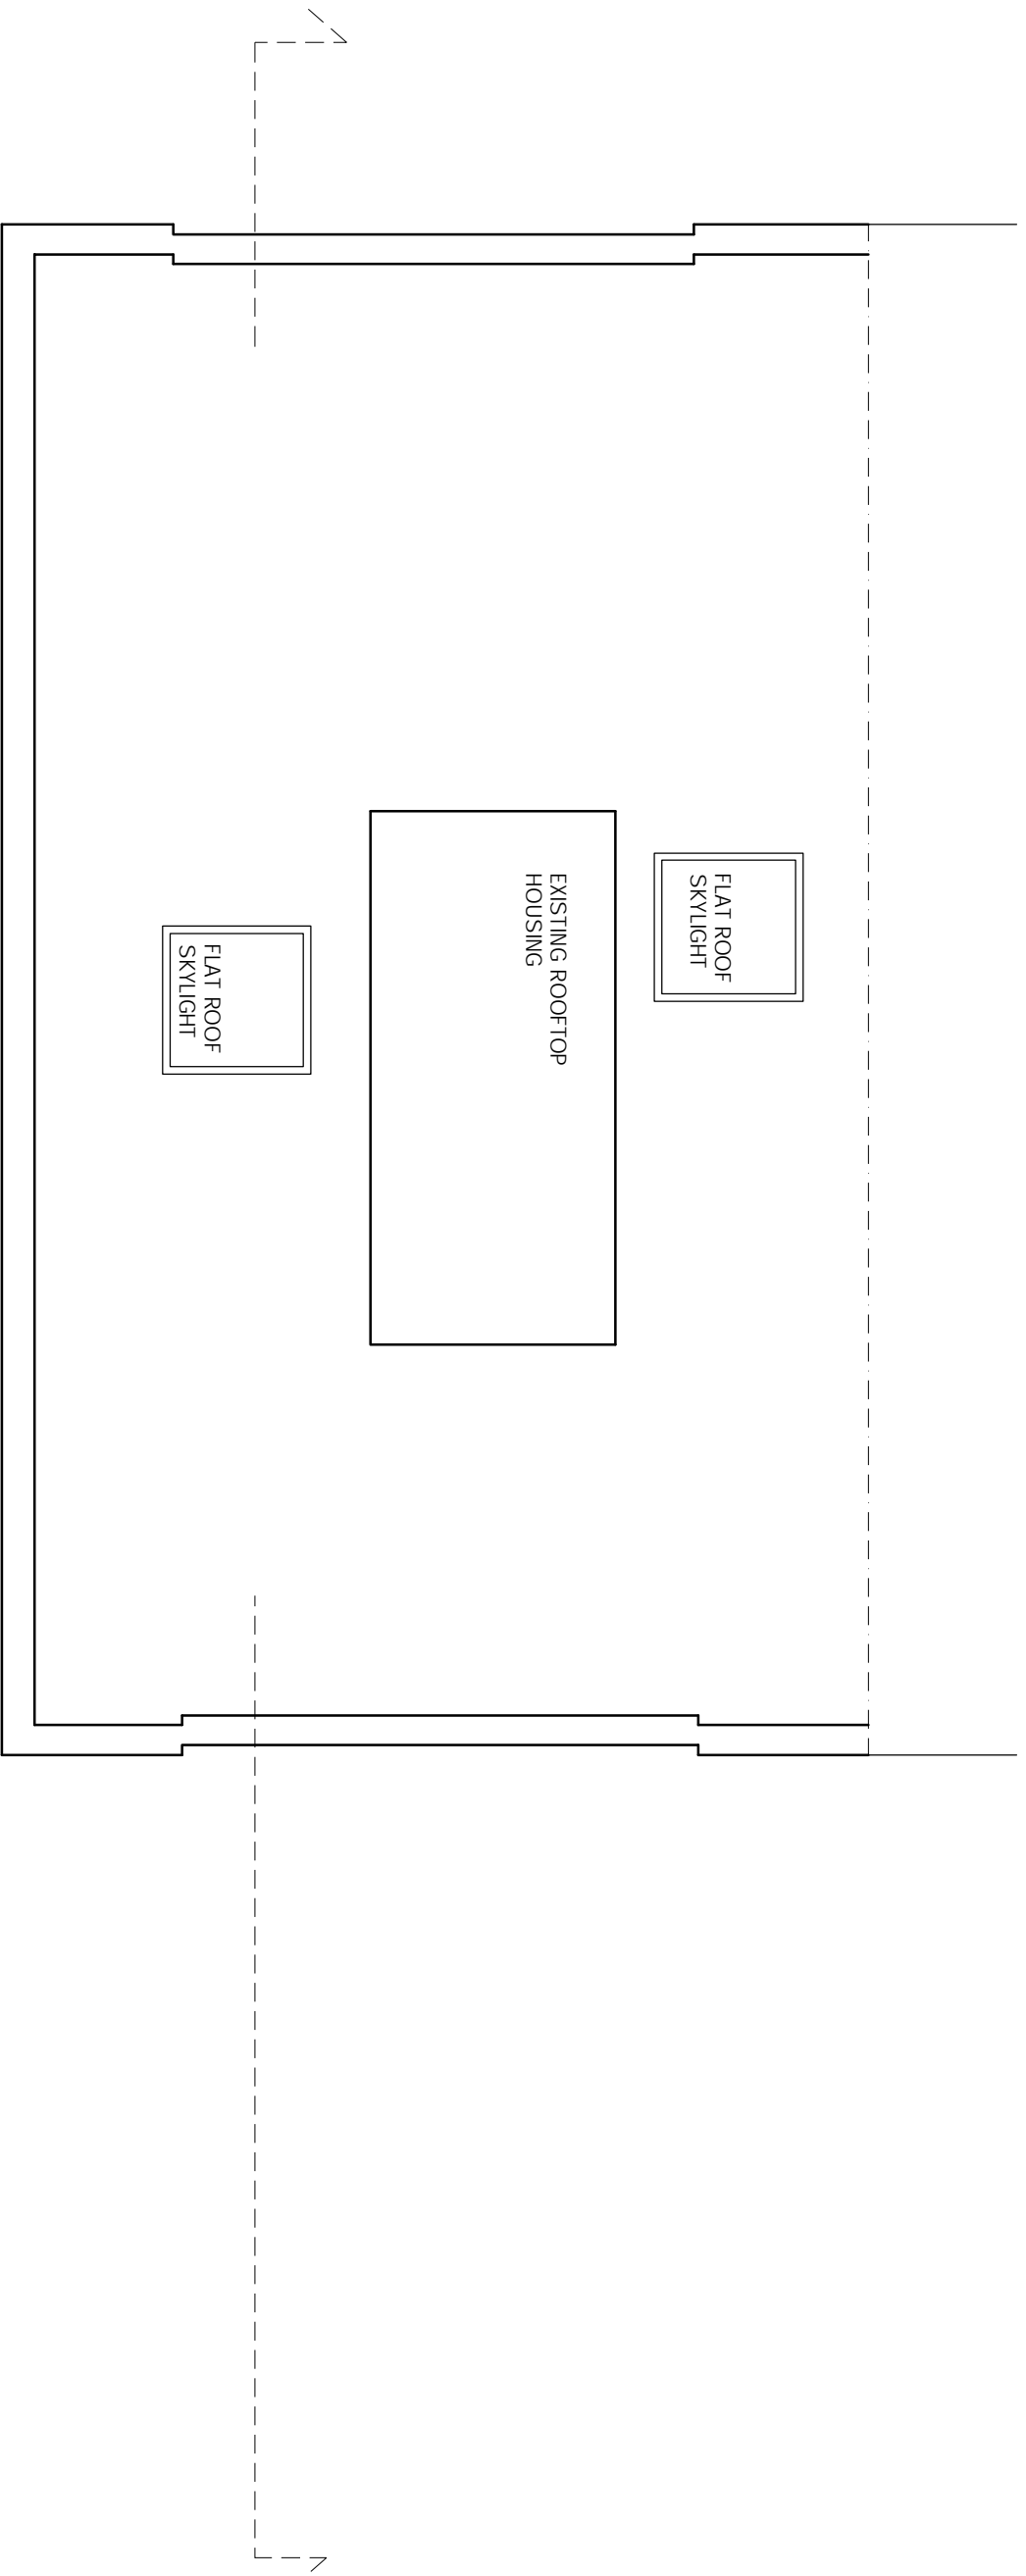


0 1 2 3 4 5

t 020 75869624
m 07985 035333
KasiaWhitfield@gmail.com

KASIA WHITFIELD
design consultant

82 HAWTREY ROAD
LONDON NW3 3SS
ROOF PLAN
as Existing

1:50/A3
2017.06.30
HR82/EX4

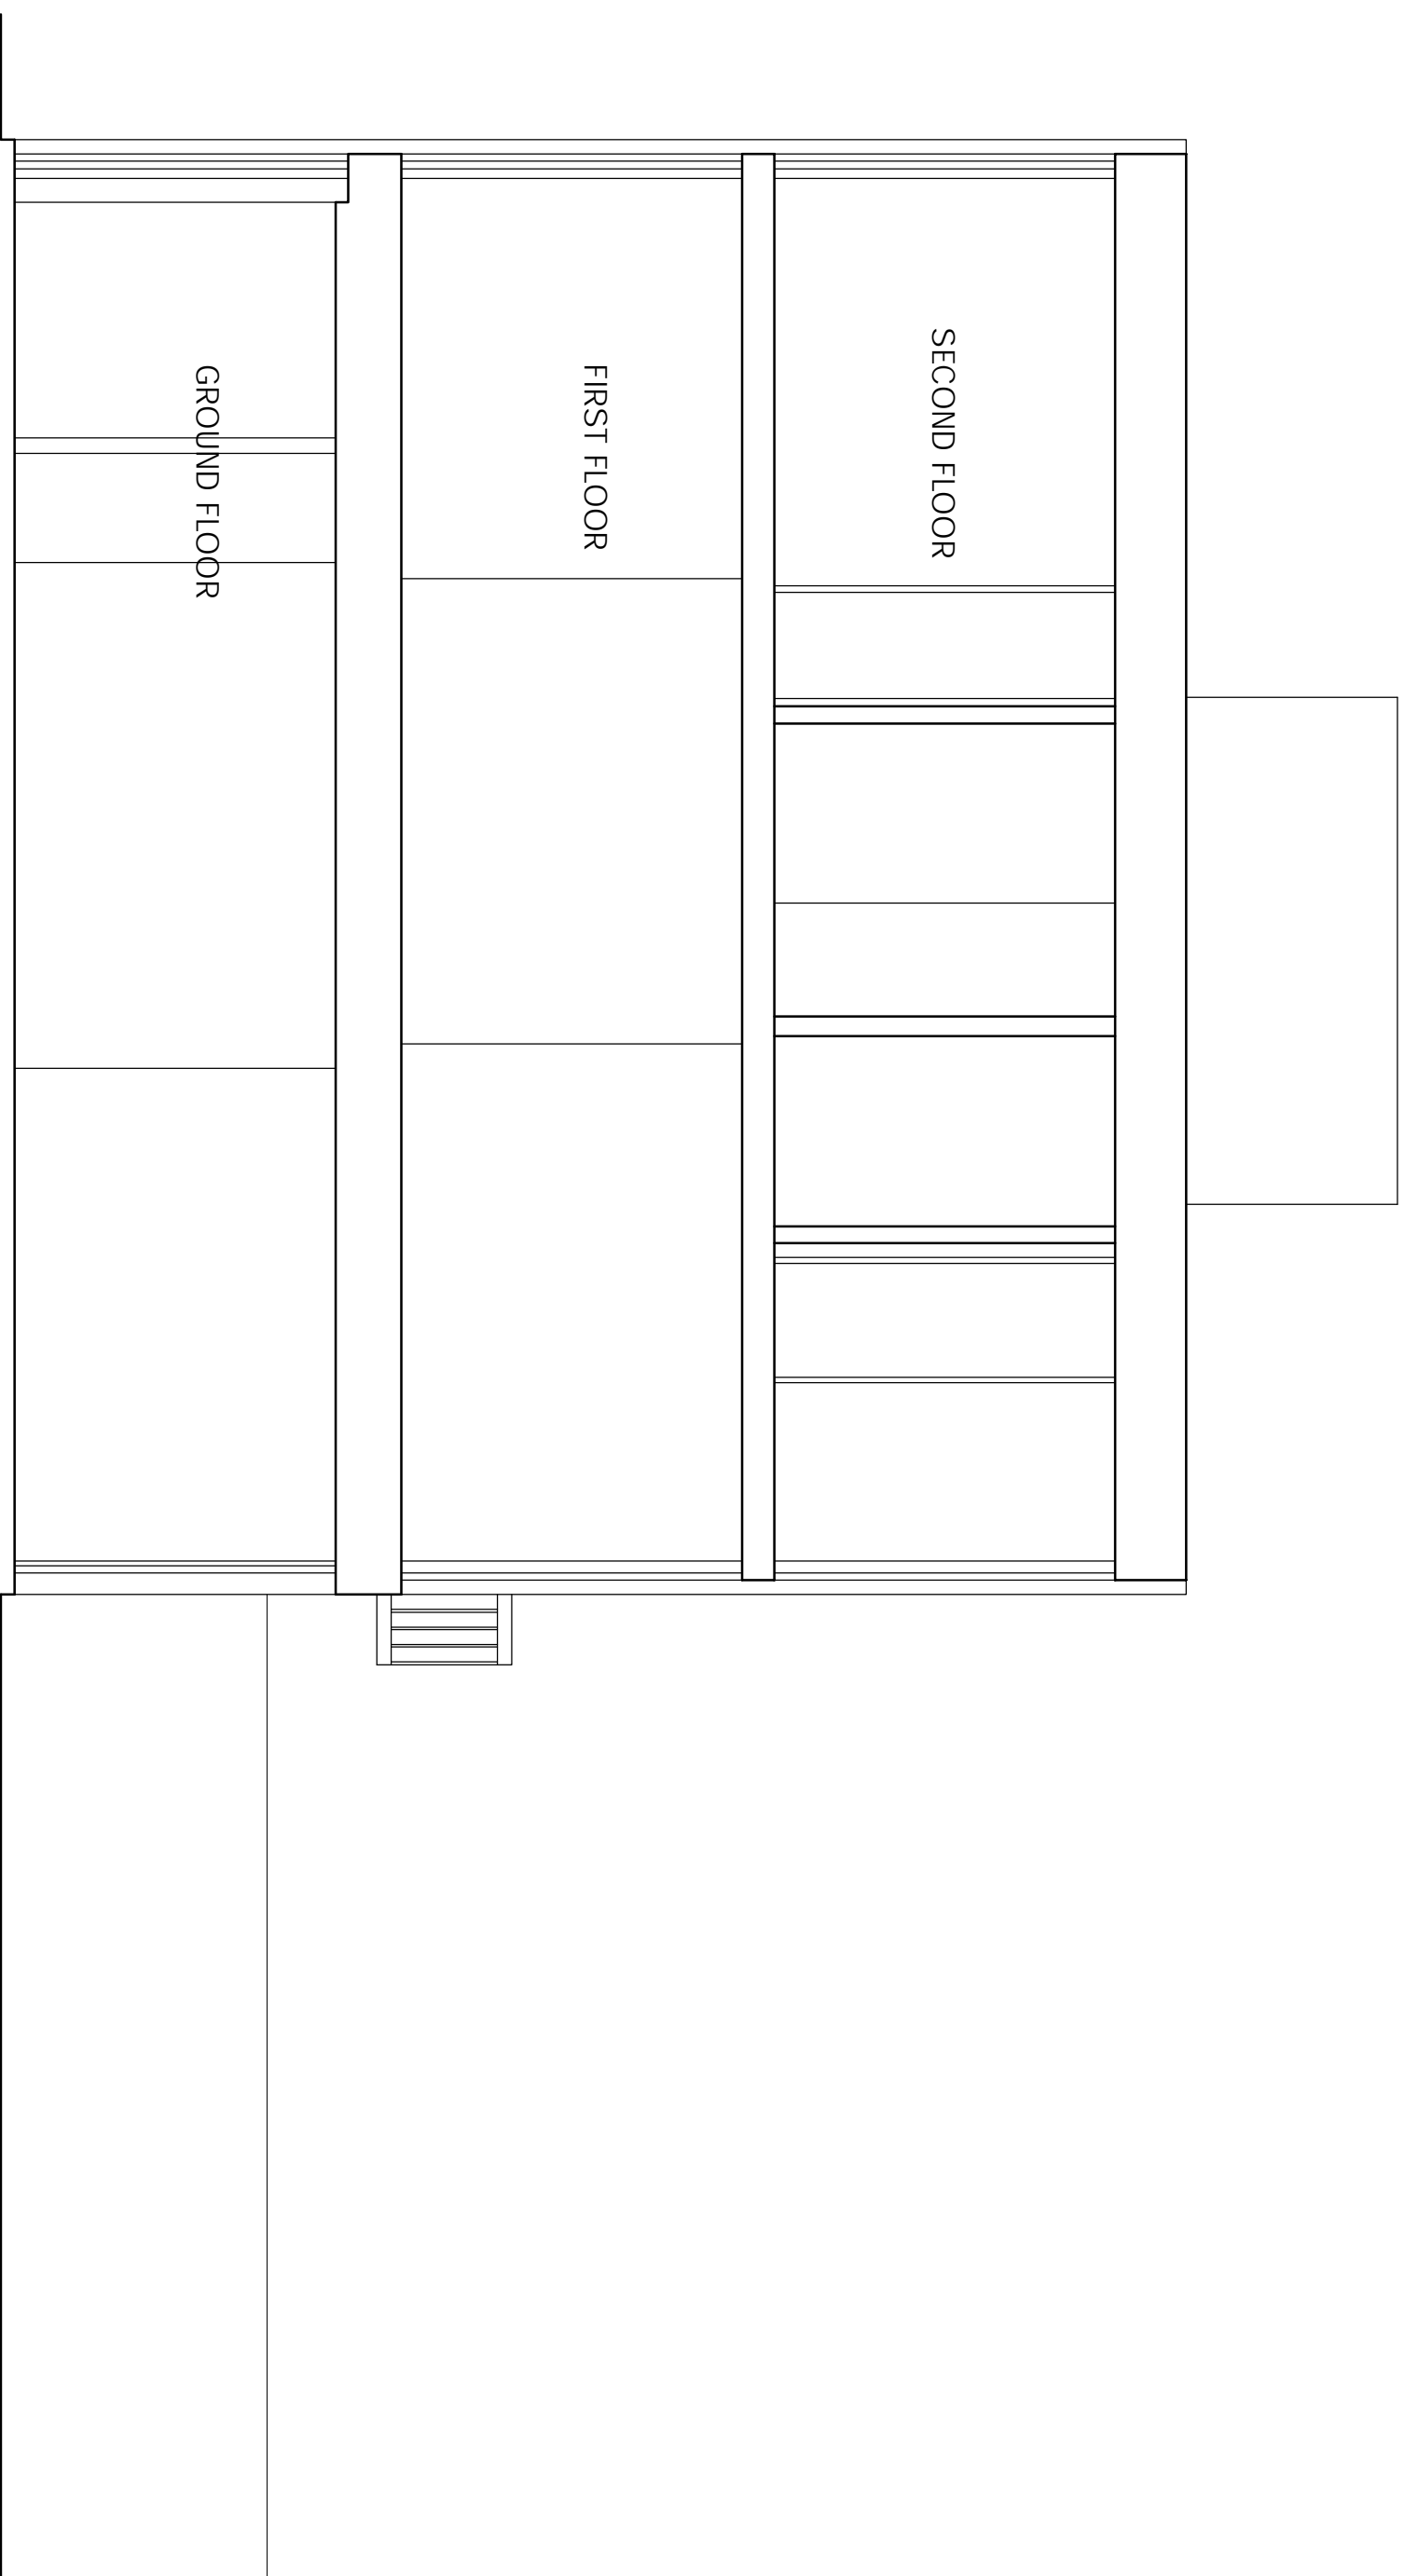


t 020 75869624
m 07985 035333
KasiaWhitfield@gmail.com

KASIA WHITFIELD
design consultant

82 HAWTREY ROAD
LONDON NW3 3SS
SECTION
as Existing

1:50/A3
2017.06.30
HR82/EX5

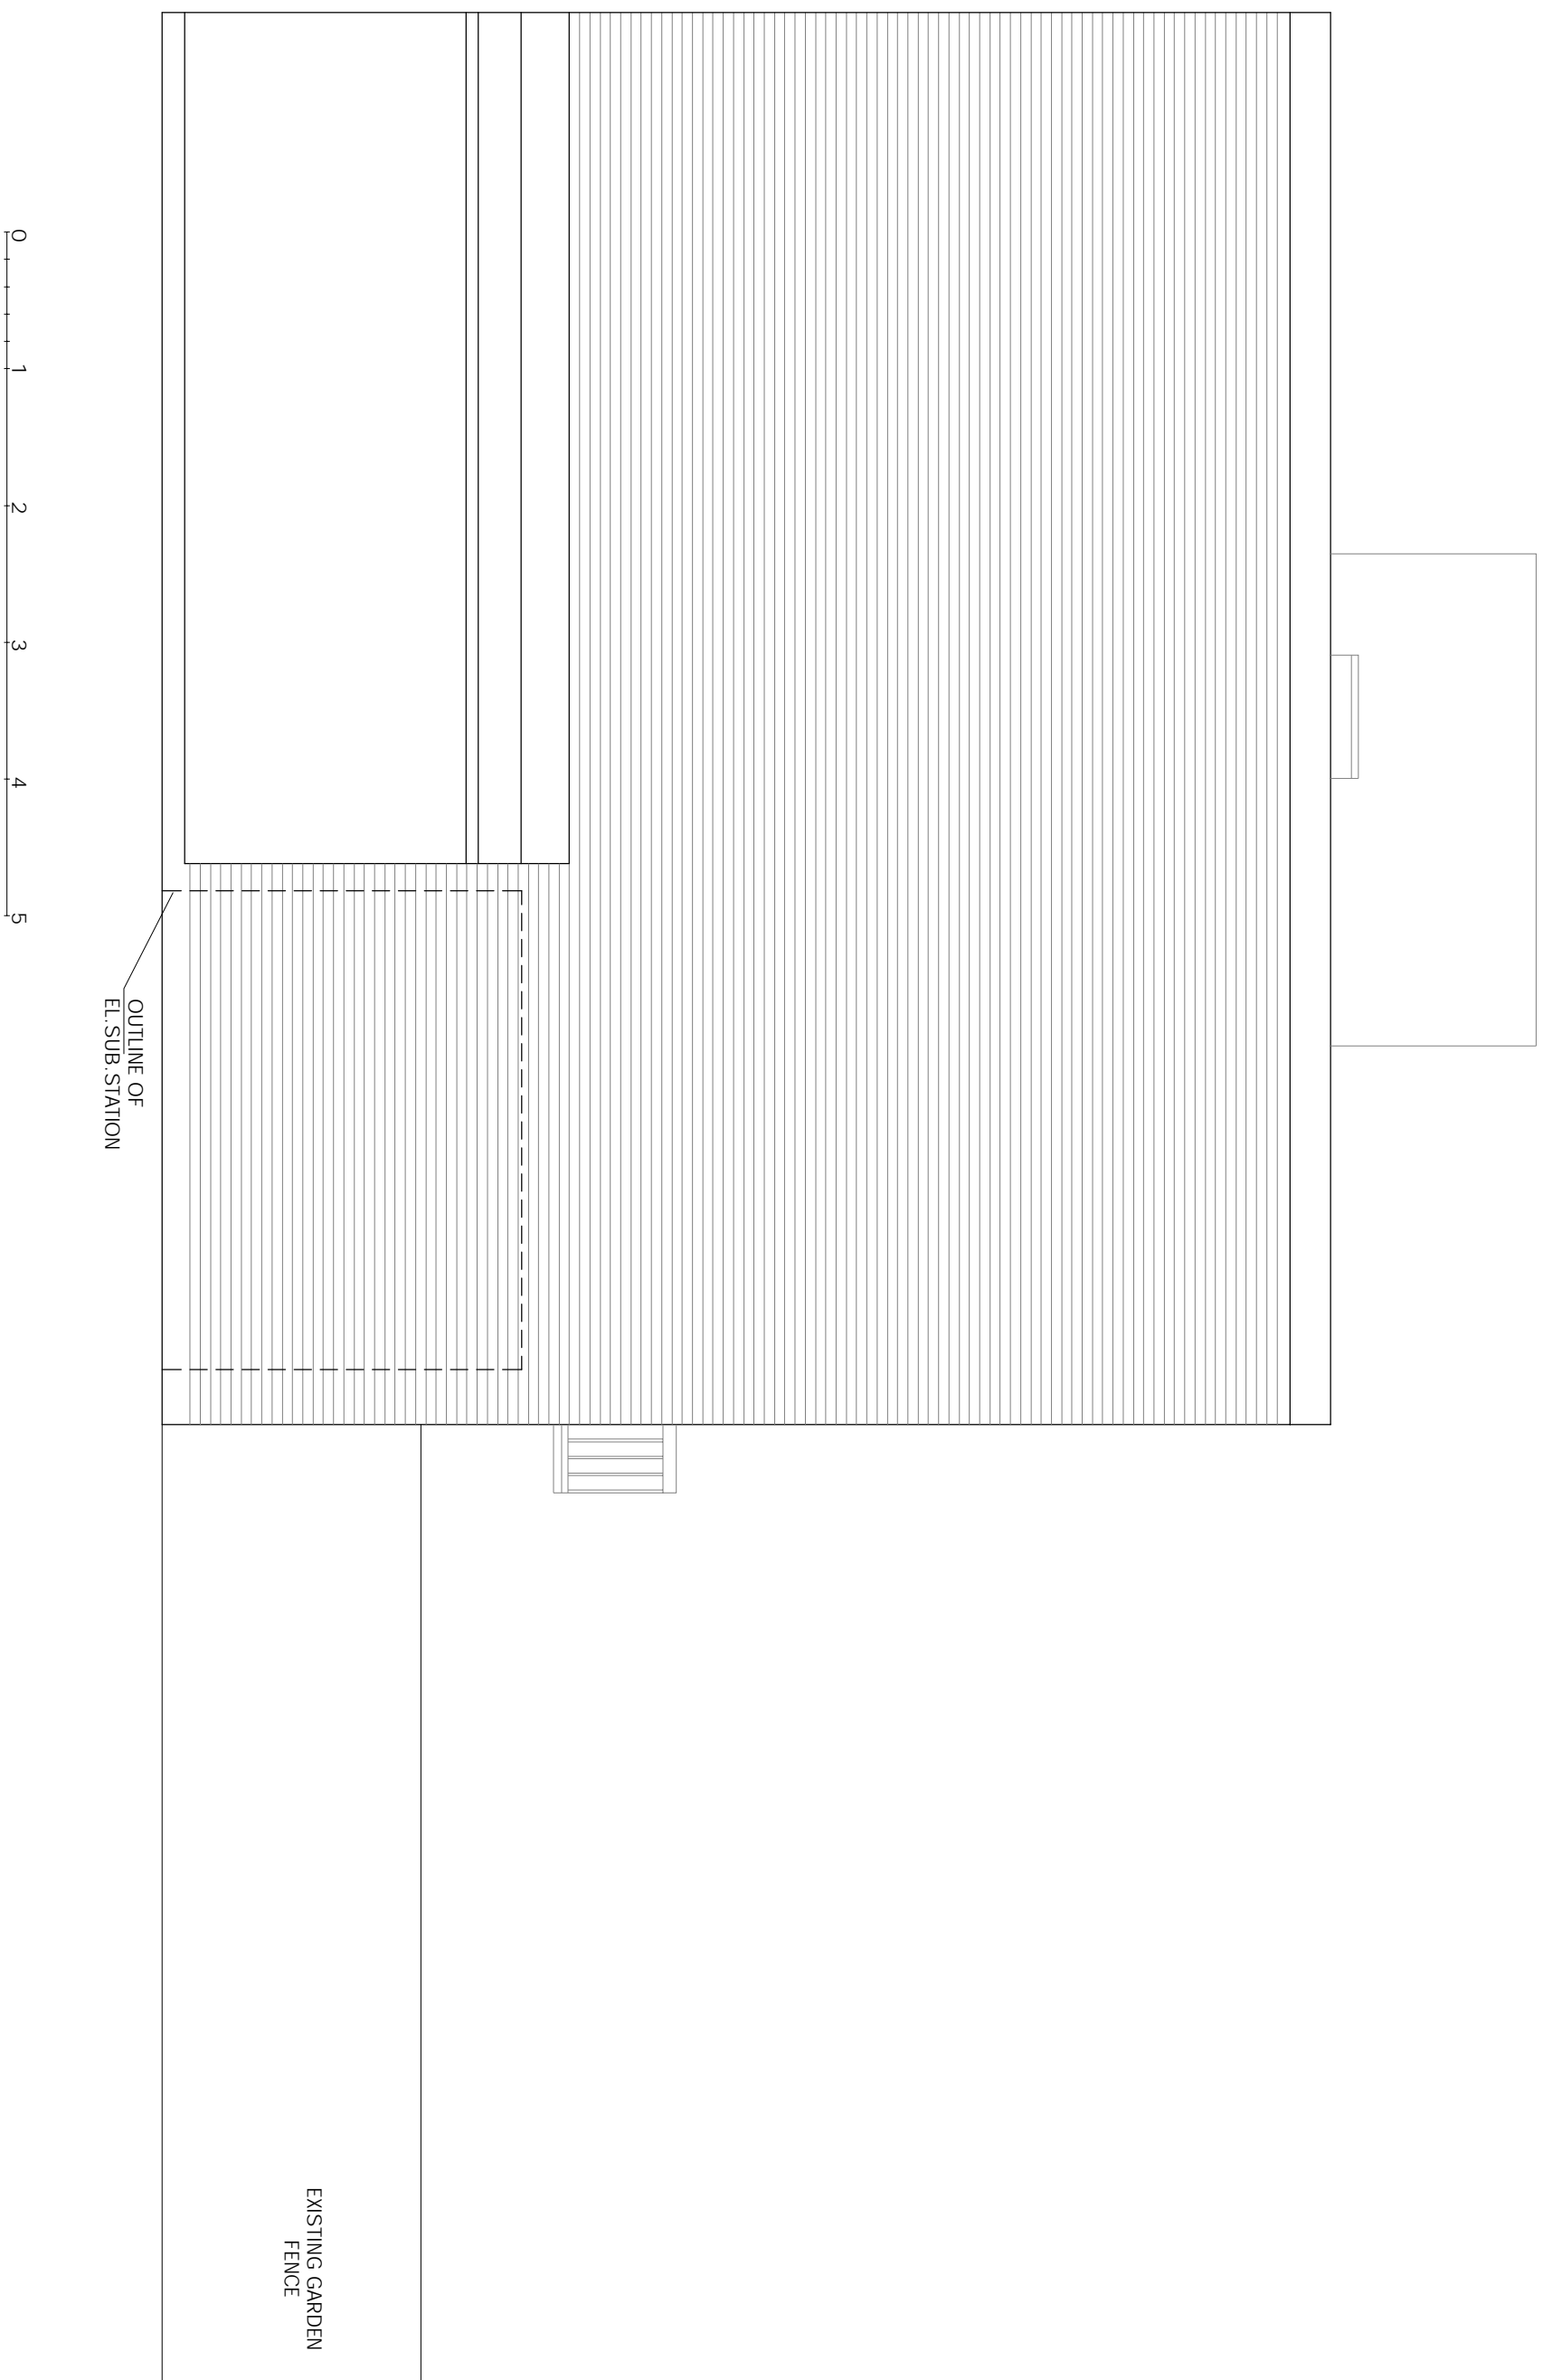


t 020 75869624
m 07985 035333
KasiaWhitfield@gmail.com

KASIA WHITFIELD
design consultant

82 HAWTREY ROAD
LONDON NW3 3SS
SIDE ELEVATION
as Existing

1:50/A3
2017.06.30
HR82/EX6

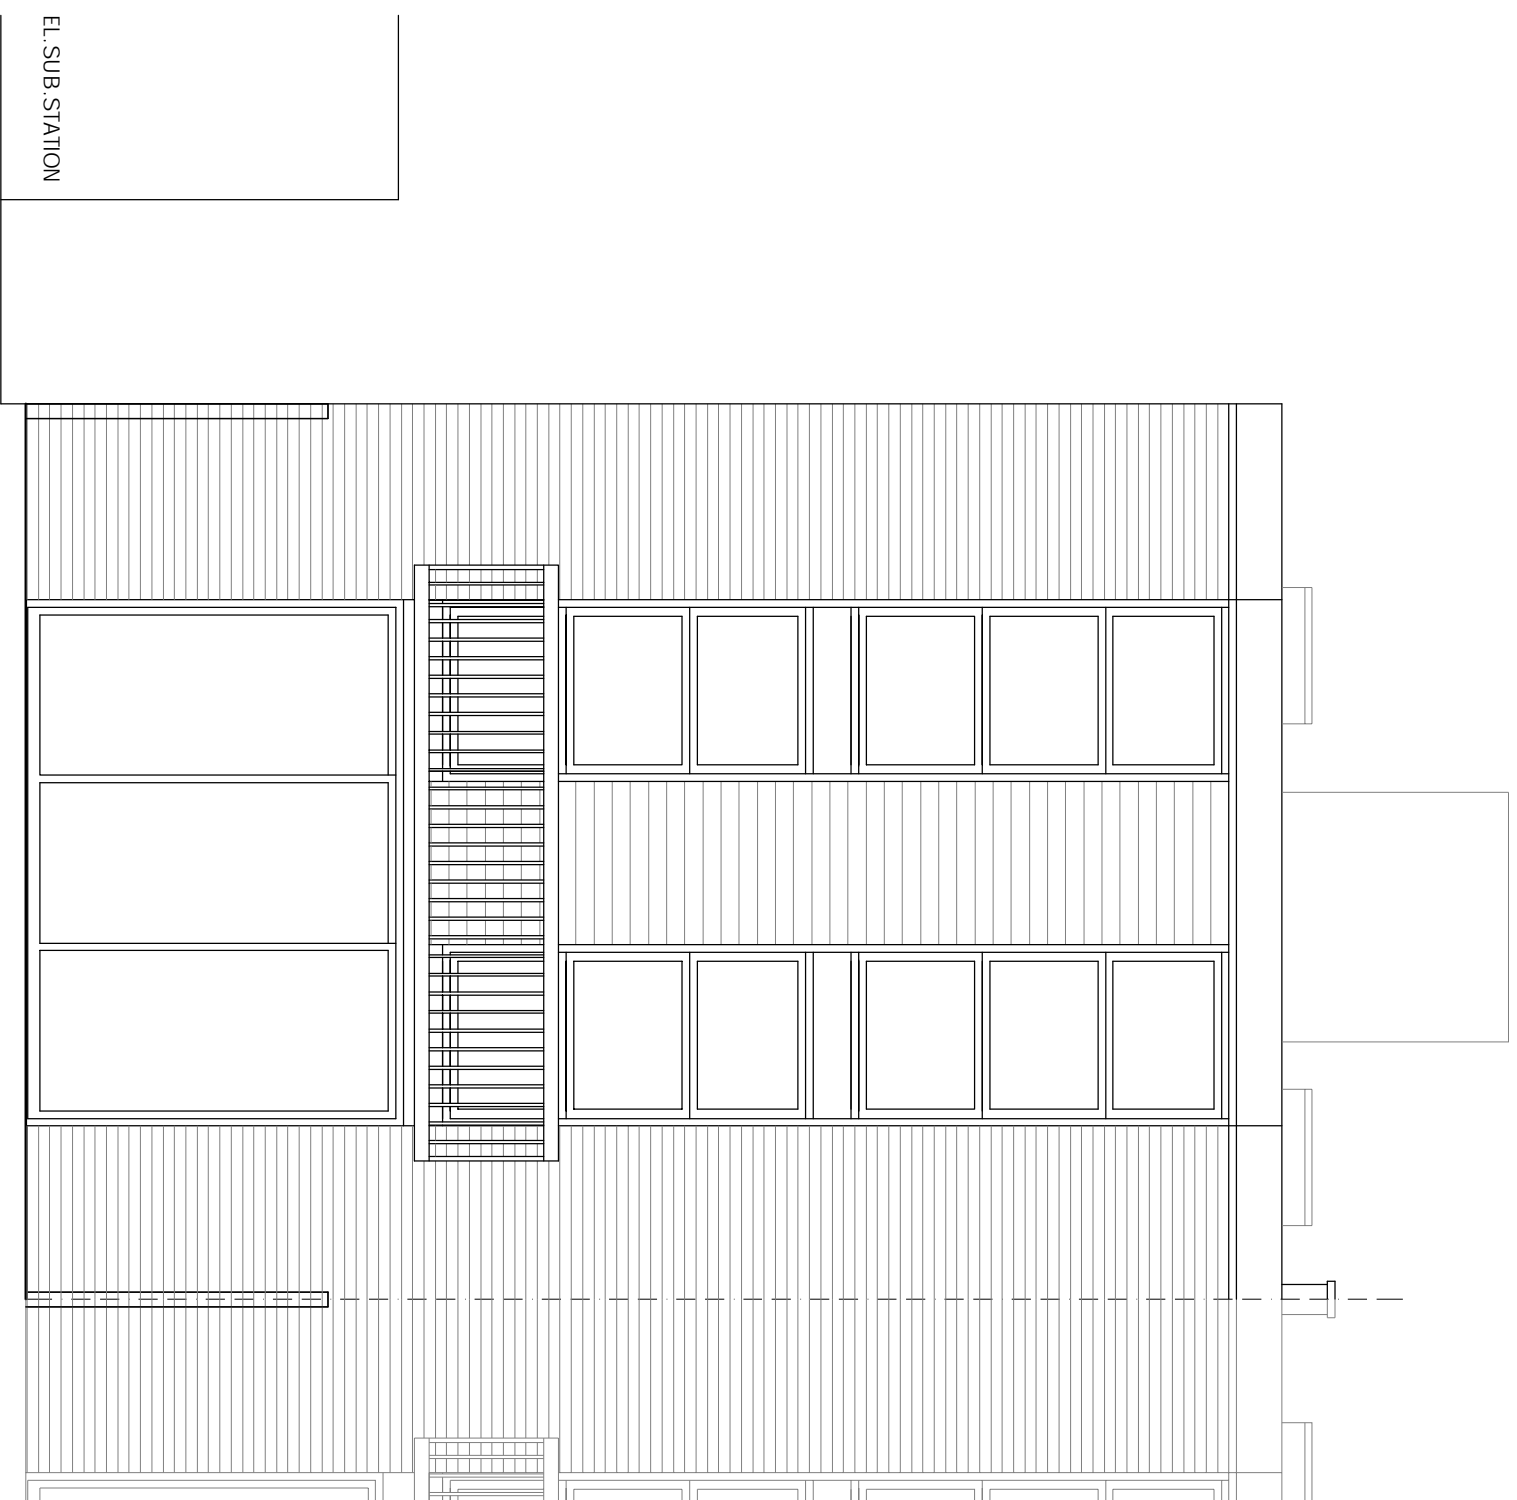

t 020 75869624
m 07985 035333
KasiaWhitfield@gmail.com

KASIA WHITFIELD
design consultant

82 HAWTREY ROAD
LONDON NW3 3SS
REAR ELEVATION
as Existing

1:50/A3
2017.06.30
HR82/EX7