



-  WALLS TO BE REMOVED
-  NEW WALLS

TOP FLOOR FLAT D  
26 DALEHAM GARDENS  
LONDON NW3 5DA

FLOOR PLAN  
as PROPOSED



1:50/A3  
2017.06.29

DG26-PP1 REV.A

t 020 75869624  
m 07985 035333  
KasiaWhitfield@gmail.com

**KASIA WHITFIELD**  
design consultant



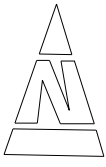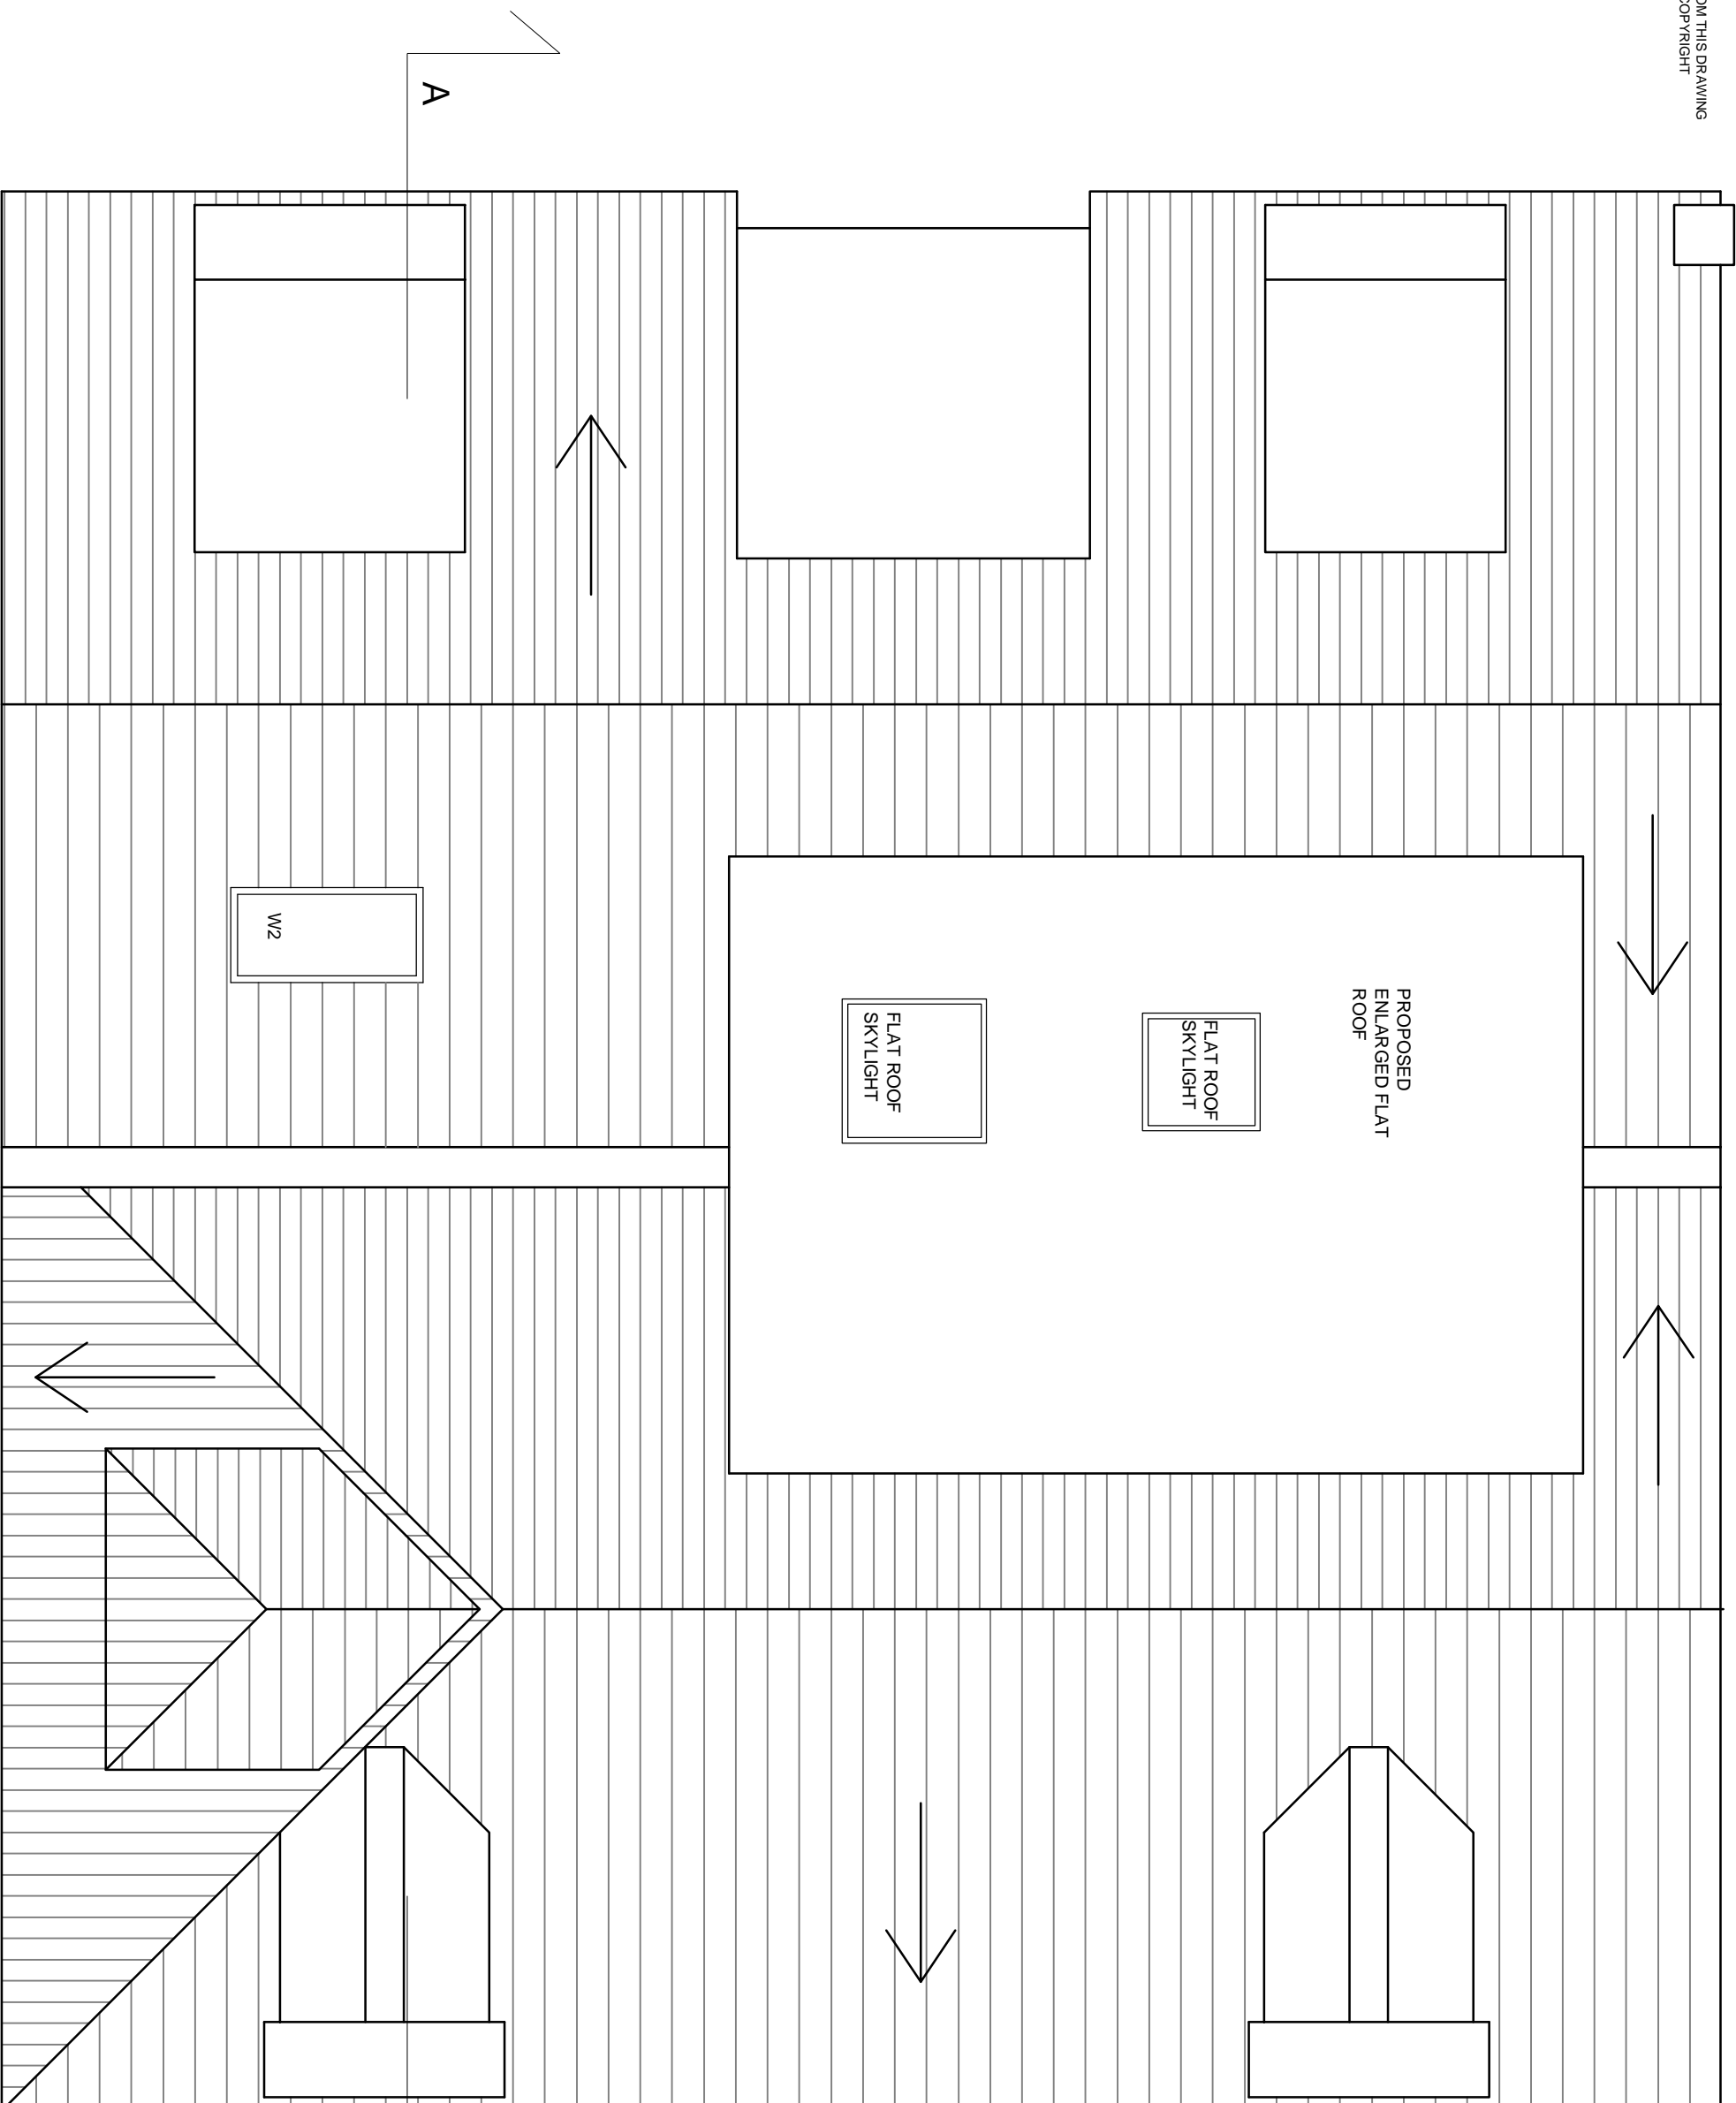

A

A

TOP FLOOR FLAT D  
26 DALEHAM GARDENS  
LONDON NW3 5DA

ROOF PLAN  
as PROPOSED

1:50/A3  
2017.06.29

DG26-PP2 REV/A

t 020 75869624  
m 07985 035333  
KasiaWhitfield@gmail.com

**KASIA WHITFIELD**  
design consultant

