

**Key:**


Plant & Storage	Tanks	Core / Lifts
LV Substation	Retail	Risers
Comms	Staff Café / Restaurant / Food Store	
Accessible WC / Showers	Events Centre / Auditorium	
WC / Showers	Office	
Cycle Parking & Facilities		
Refuse Store		

NO	DESCRIPTION	ISSUED	BY	CHECKED	DATE
P08	Cycle Parking Layout Updated	TP	EB		06.07.17
P07	Issue For Planning	XS	EB		18.05.17
P06	Issue For Planning	XS	EB		12.05.17
P05	Issue For Planning	XS	EB		05.05.17
P04	Draft Planning Issue	XS	EB		18.04.17
P03	Draft Planning Issue	XS	EB		16.03.17
P02	Draft Planning Issue	MW	EB		08.03.17
P01	Draft Planning Issue	AN	EB		14.02.17

16 Brewhouse Yard  
 Clerkenwell  
 London  
 EC1V 4LJ  
 United Kingdom



T +44 [0]20 7812 8000  
 www.bdp.com

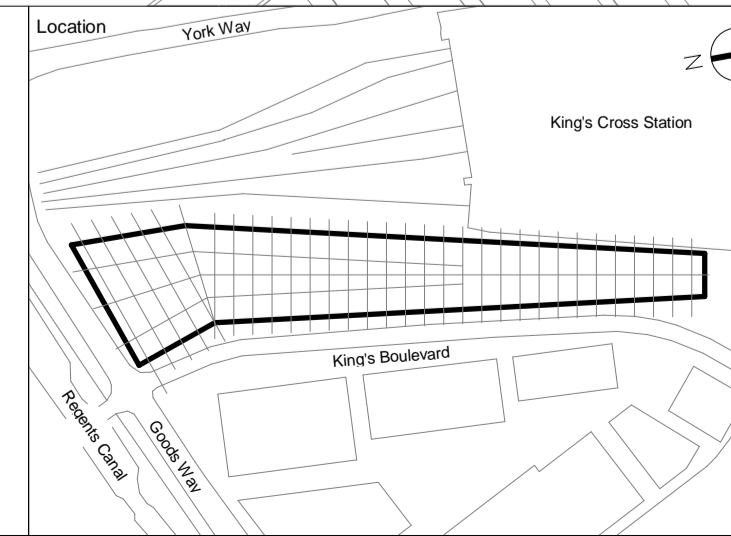

**For Approval**

Applicant <b>KCCGPL &amp; Google UK Ltd</b>	Date 14/02/17
Project <b>King's Cross Central: Zone A Building</b>	Product No. P2007133
Level 00M (Mezzanine)	Scale 1 : 500 @ A1 1:1000 @ A3
Drawing Title	Drawn XS
Level 00M (Mezzanine)	Checked EB
Drawing No. <b>KXC-A-001-T-BDP-00-10M10</b>	Rev. <b>P08</b>

