

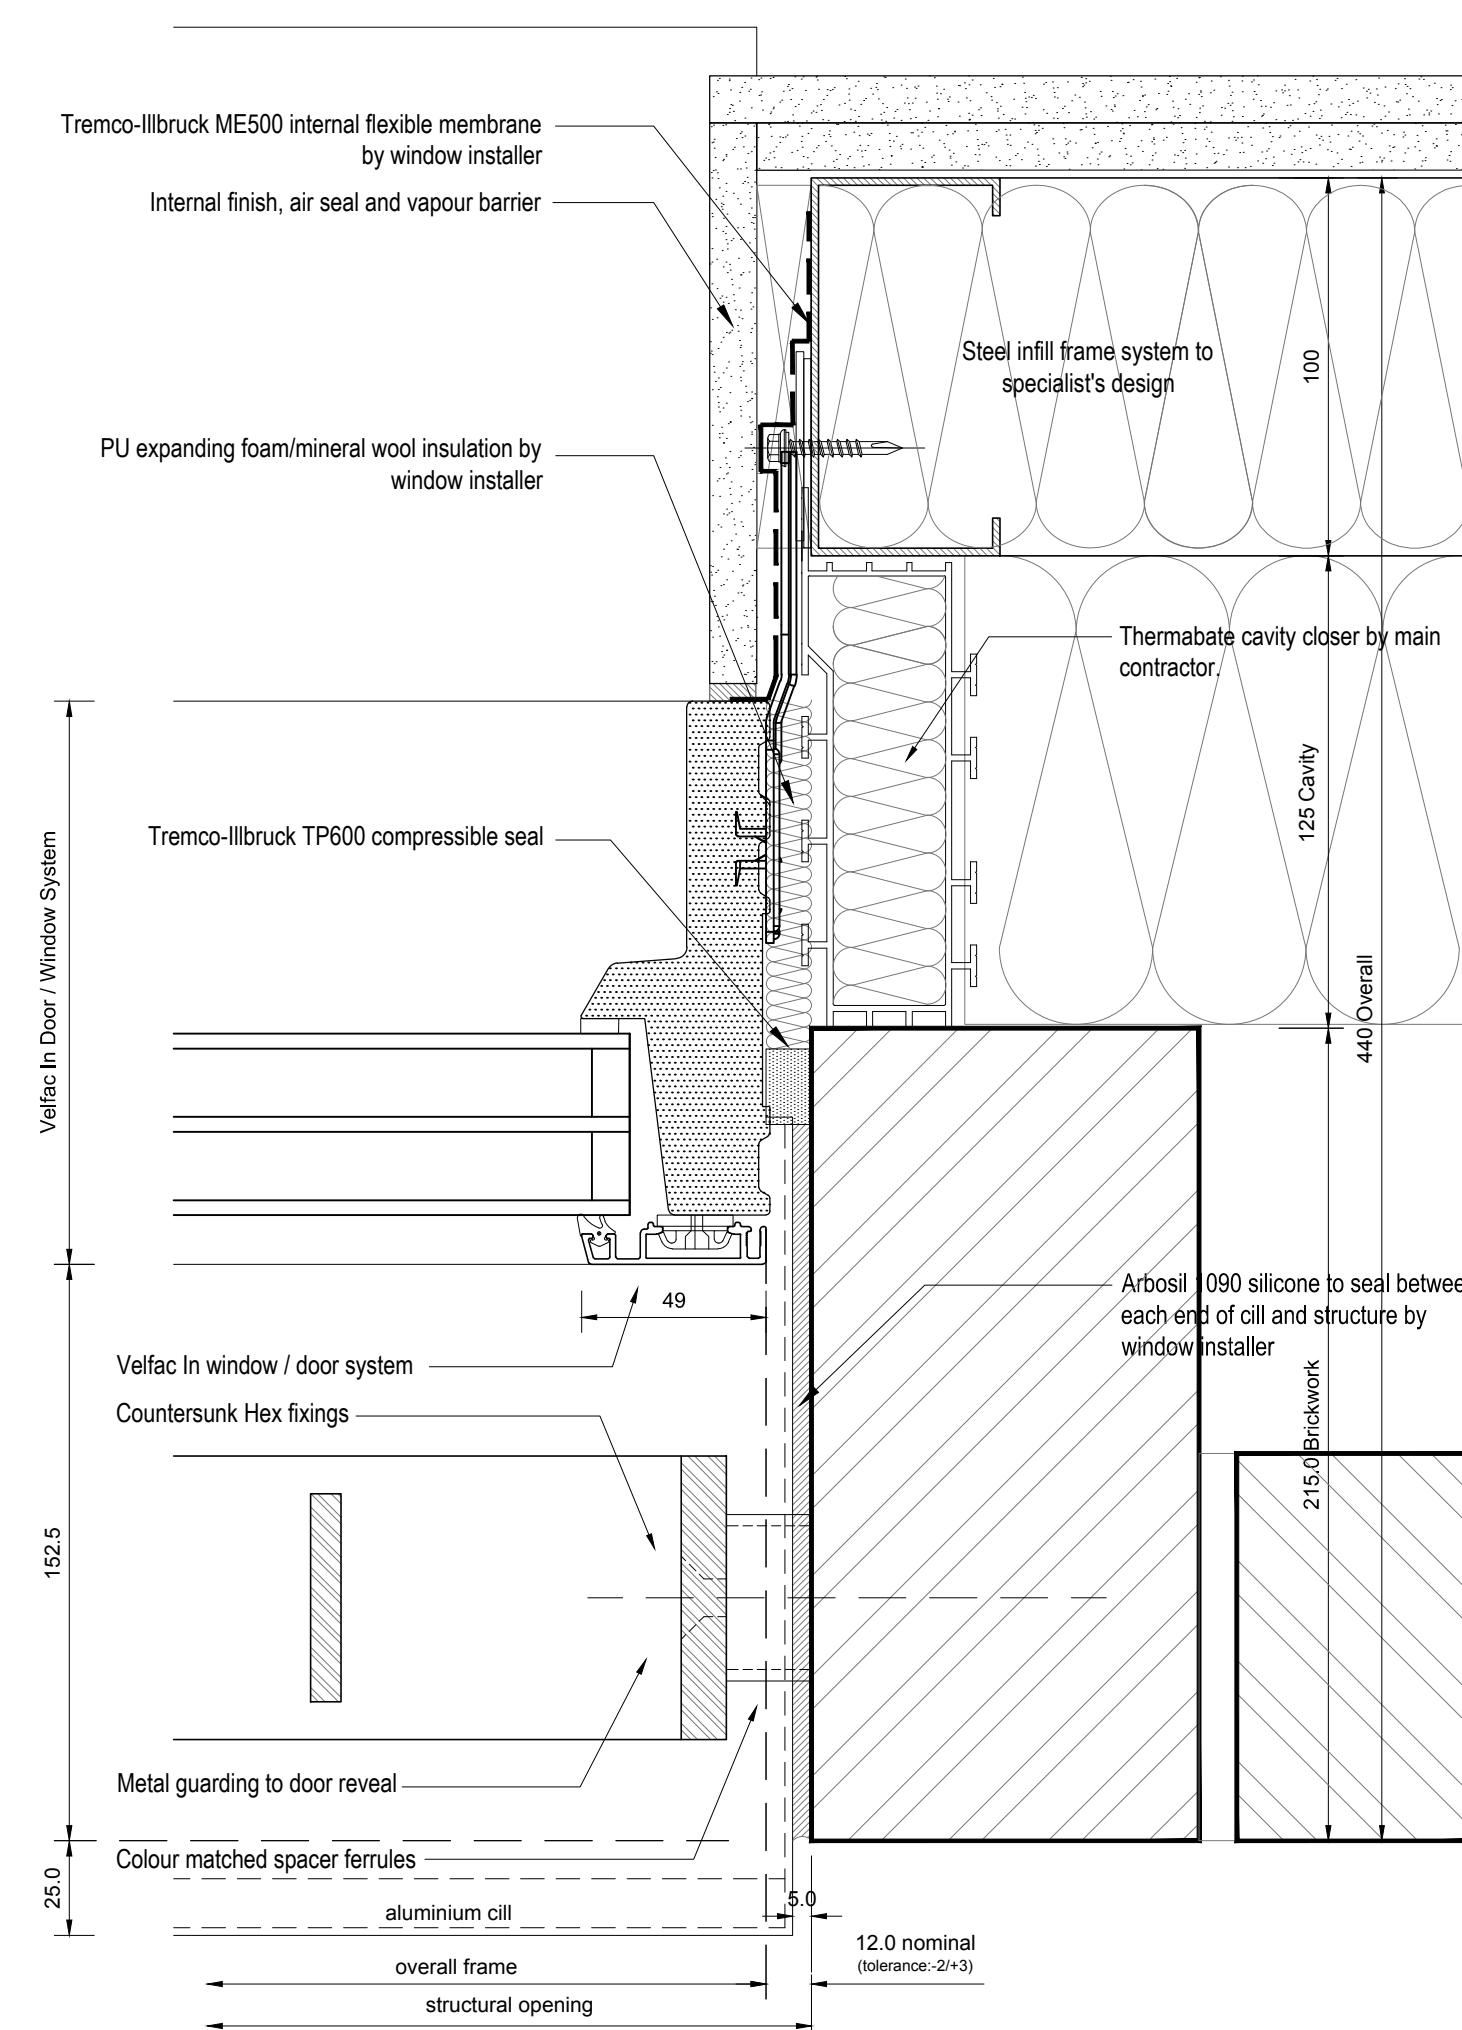



01 Window / Door Head
1:2

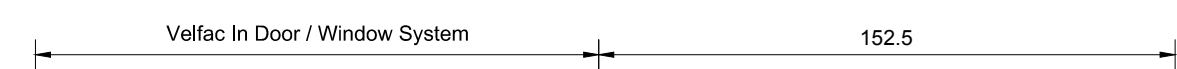

03 Window / Door Jamb
1:2

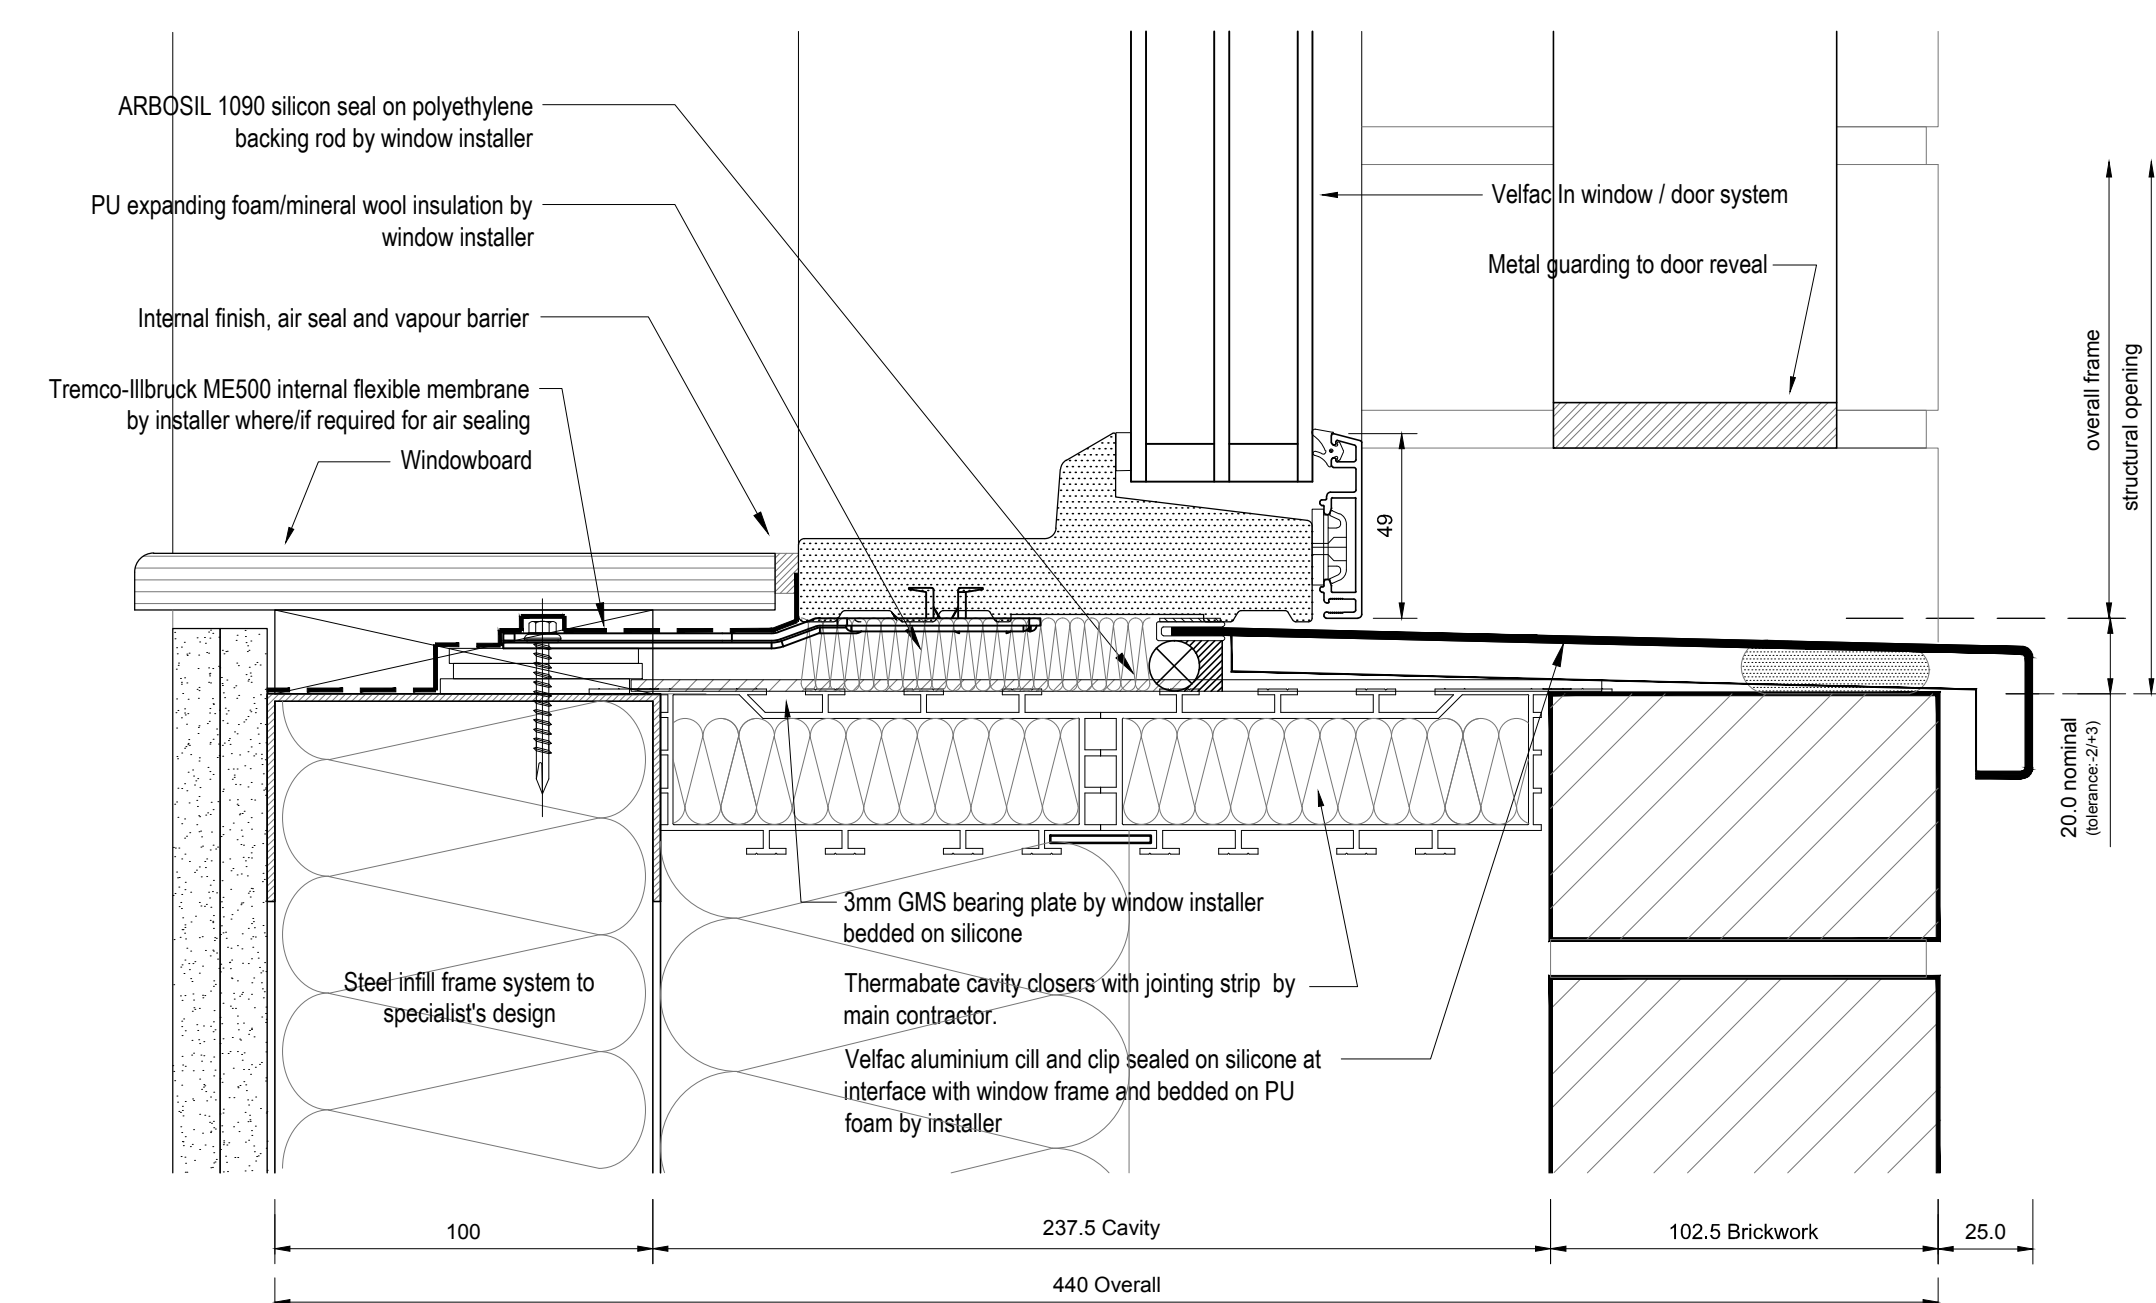

02 Window / Door Cill
1:2

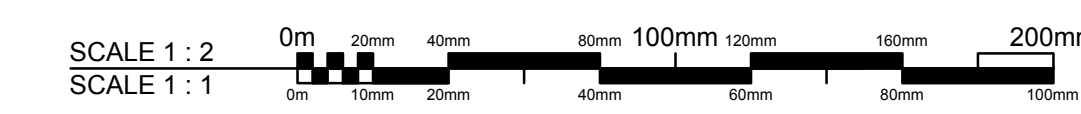

| | | |
|-----|-------------------|----------|
| P01 | Tender issue | 07.04.17 |
| P00 | Preliminary issue | 14.03.17 |
| Rev | Description | Date |



ASSOCIATES LTD
1 Dudley Court North, Waterfront East
Level Street, Brierley Hill
West Midlands, DY5 1XP
T: 01384 571330 F: 01384 575644
E: incdesign@incdesign.net

Client
AVAMORE LIMITED

Project
3 MALDEN ROAD, KENTISH TOWN
LONDON, NW5 3HS

Drawing Title
GENERAL DETAILS - SHEET 4
DOORS & WINDOWS (FIRST TO THIRD FLOOR)

| | | |
|-------------|----------------|----------|
| Project No. | Drawing No. | Revision |
| 2572 | INC-MA[30]0004 | P01 |
| Scale | Date | Drawn by |
| 1:2@A1 | 14.03.17 | CJ |

TENDER