



01 Window / Door Head  
1:2

03 Window / Door Jamb  
1:2

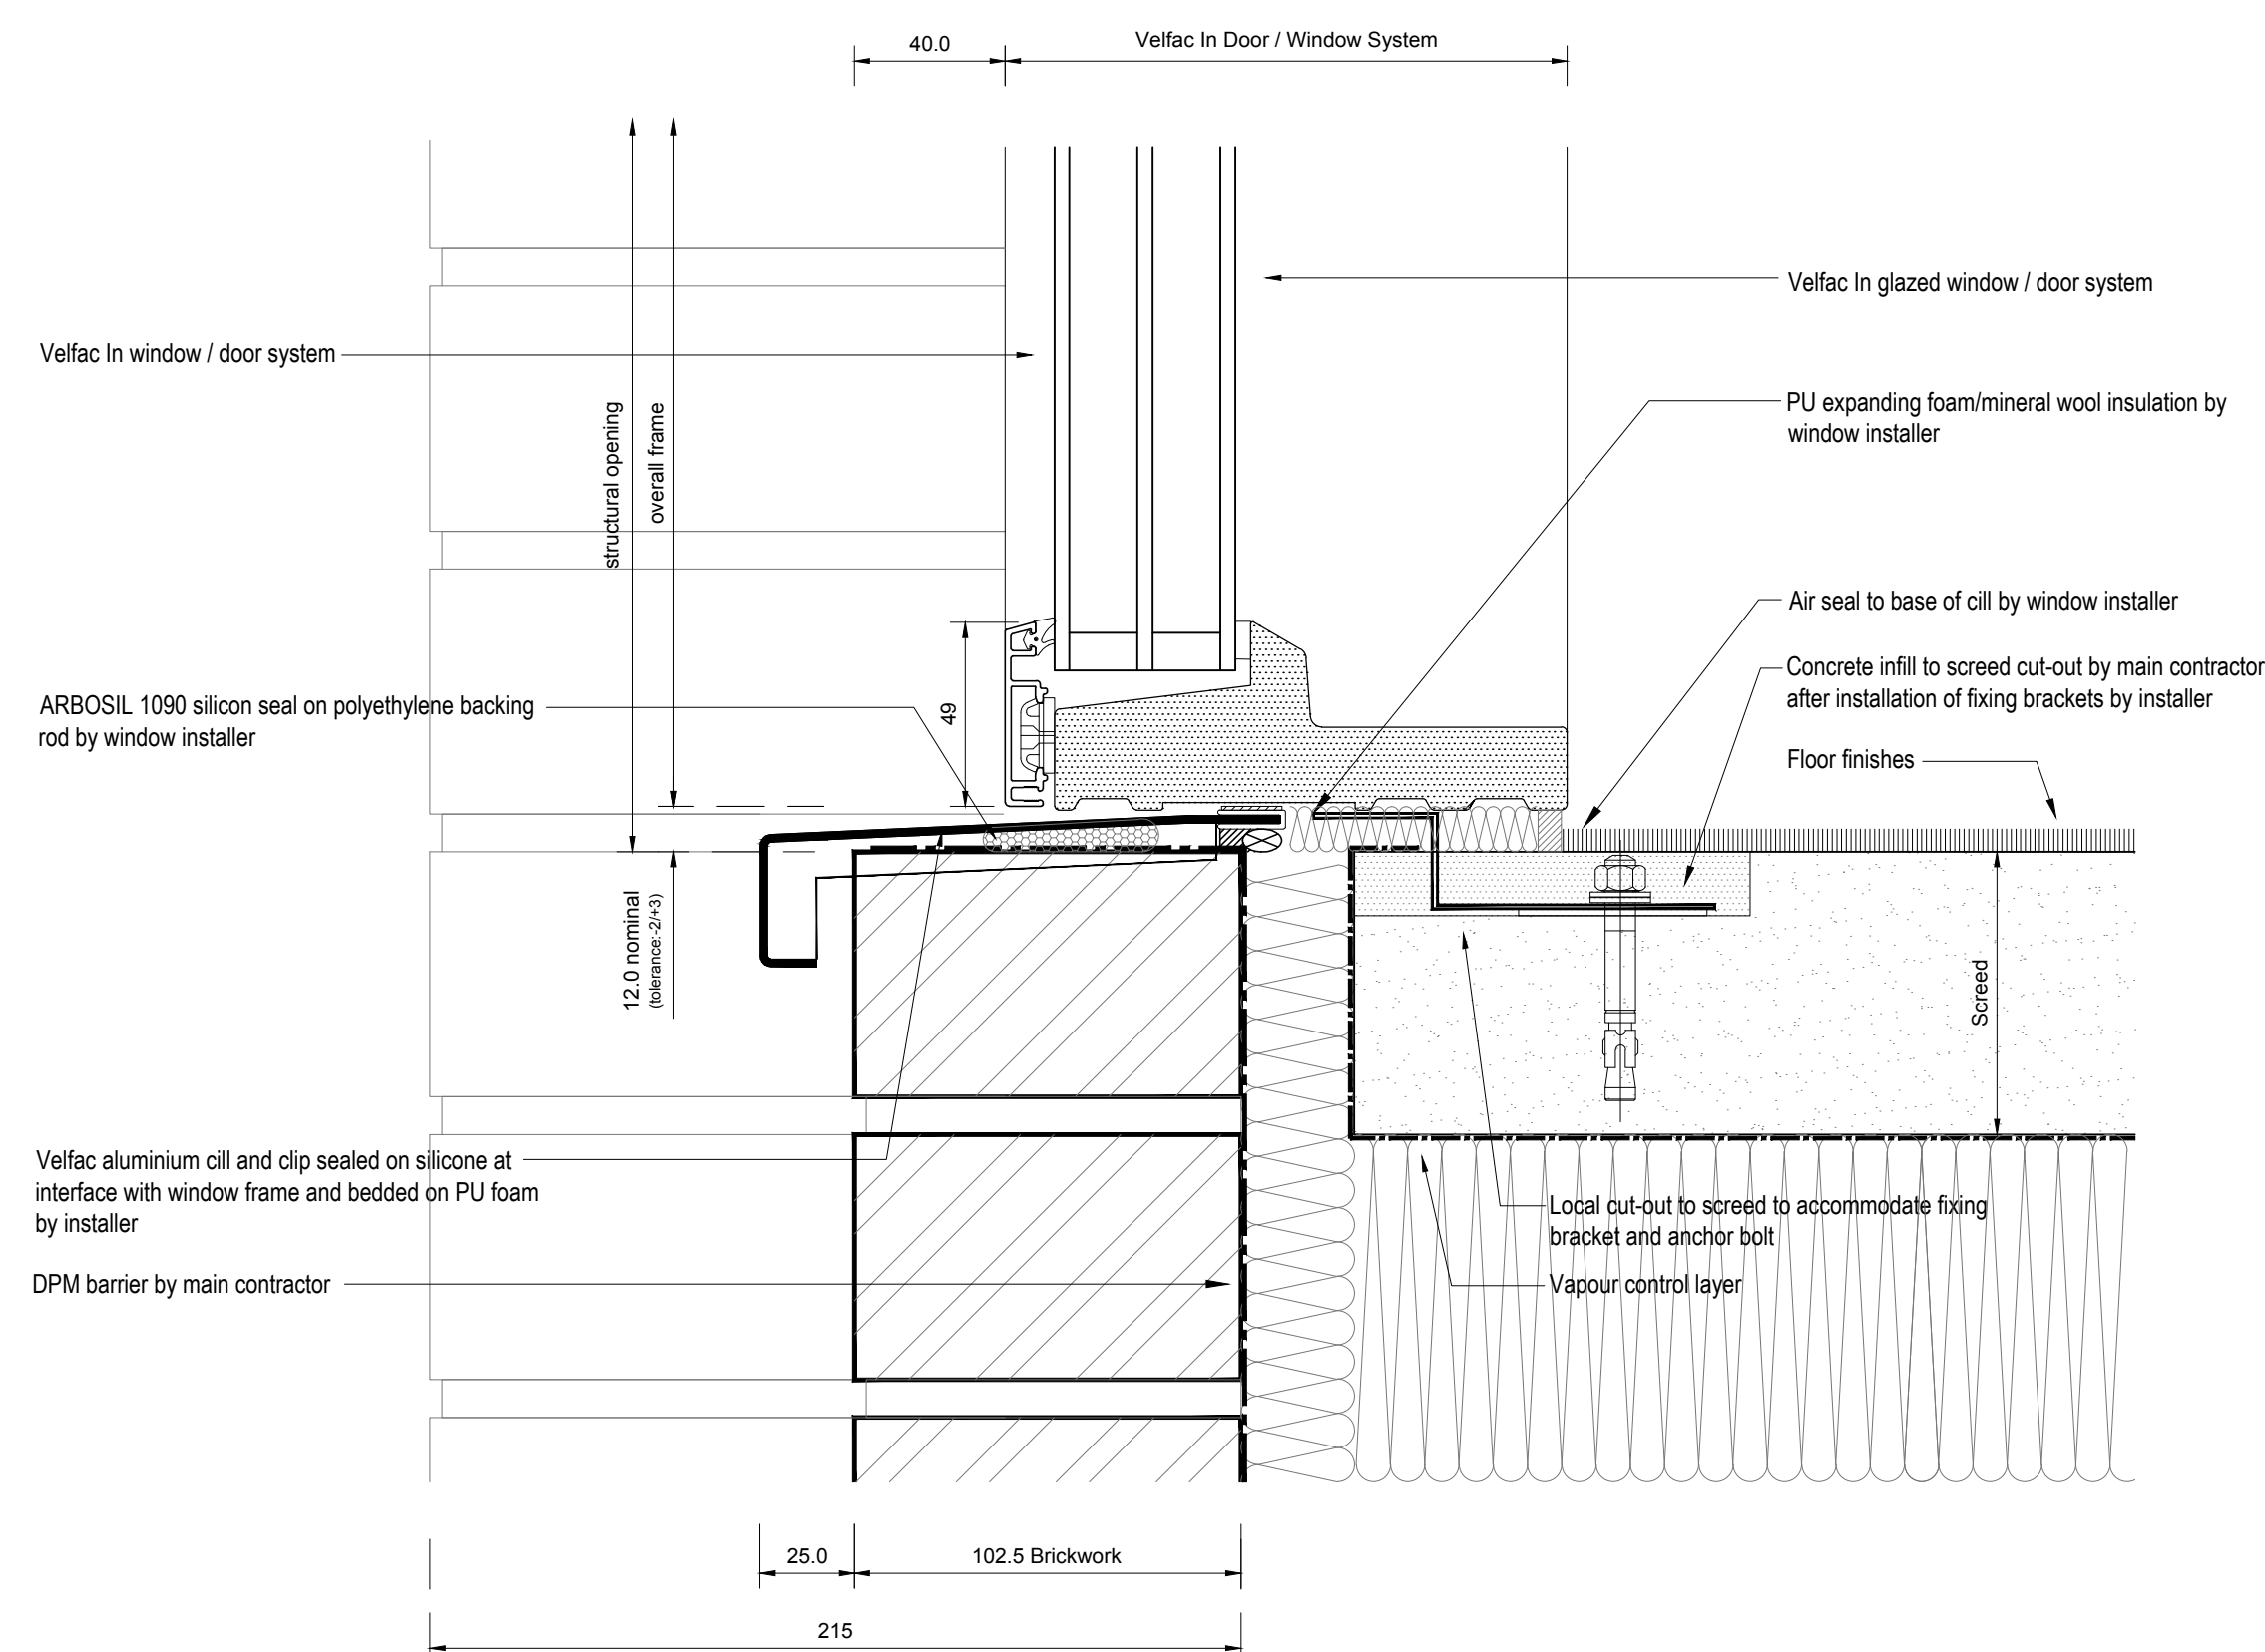

02 Window / Door Cill  
1:2

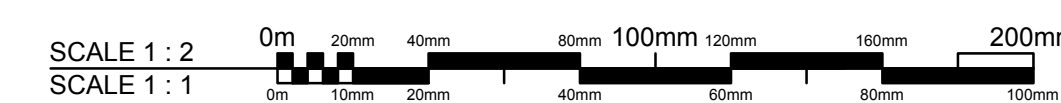

P01	Tender issue	07.04.17
P00	Preliminary issue	14.03.17
Rev	Description	Date



1 Dudley Court North, Waterfront East  
Level Street, Brierley Hill  
West Midlands, DY5 1XP  
T: 01384 571330 F: 01384 575644  
E: incdesign@incdesign.net

Client  
AVAMORE LIMITED

Project  
3 MALDEN ROAD, KENTISH TOWN  
LONDON, NW5 3HS

Drawing Title  
GENERAL DETAILS - SHEET 2  
DOORS & WINDOWS (GROUND FLOOR)

Project No.	Drawing No.	Revision
2572	INC-MA[30]0002	P01
Scale	Date	Drawn by
1:2@A1	14.03.17	CJ

TENDER