
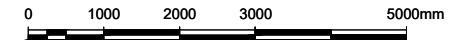


General Notes

- Do not scale from drawings, use written dimensions only.
- All dimensions and levels shown must be confirmed by contractors on site before materials are purchased or works begin. Notify designer immediately of any discrepancies found.
- Drawing to be read in conjunction with relevant drawings and Schedules.

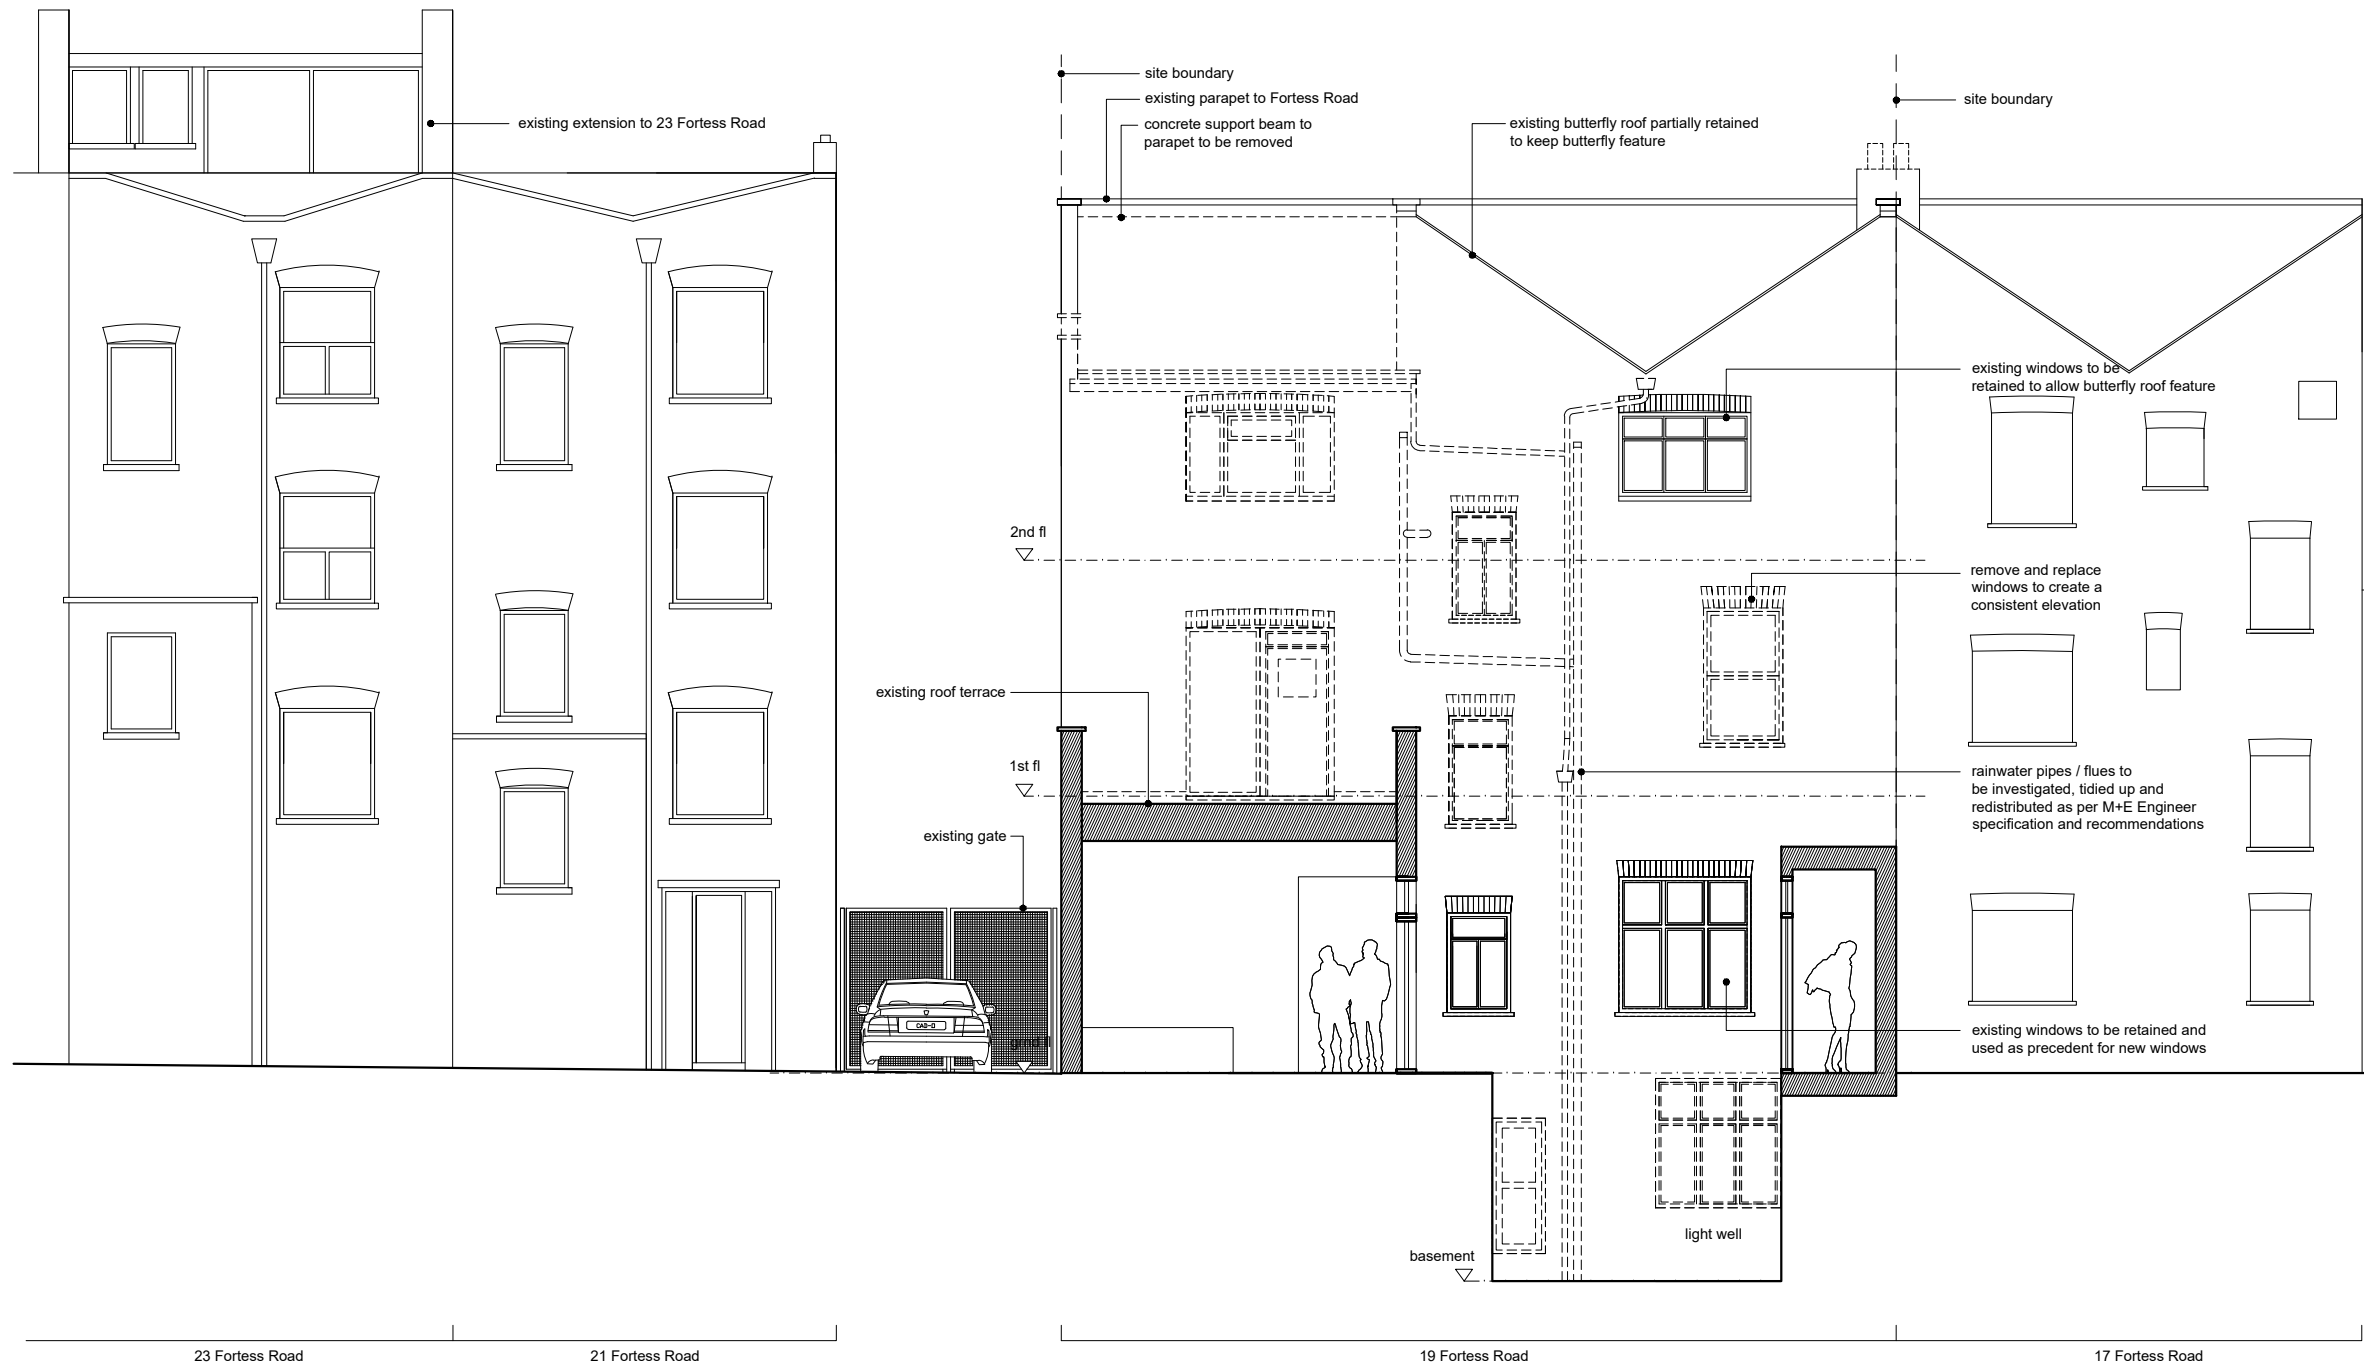

KEY
 Structure to be demolished

23 Fortess Road

21 Fortess Road

19 Fortess Road

17 Fortess Road

Existing rear sectional elevation BB
 Scale 1:100 @A3

19 Fortess Road, NW5 London

Existing rear sectional elevation BB

FOR PLANNING

Drawing Nr. PL 200.021

Scale. 1:100 @ A3

Date. October 2015

CGA architects

221 East Barnet Road,
 Barnet, Herts EN4 8QS
 Tel: 020 8449 5100

© Fax: 020 8449 5170