


Basement as current Planning Consent ref.: 2013/7182/P

Section AA

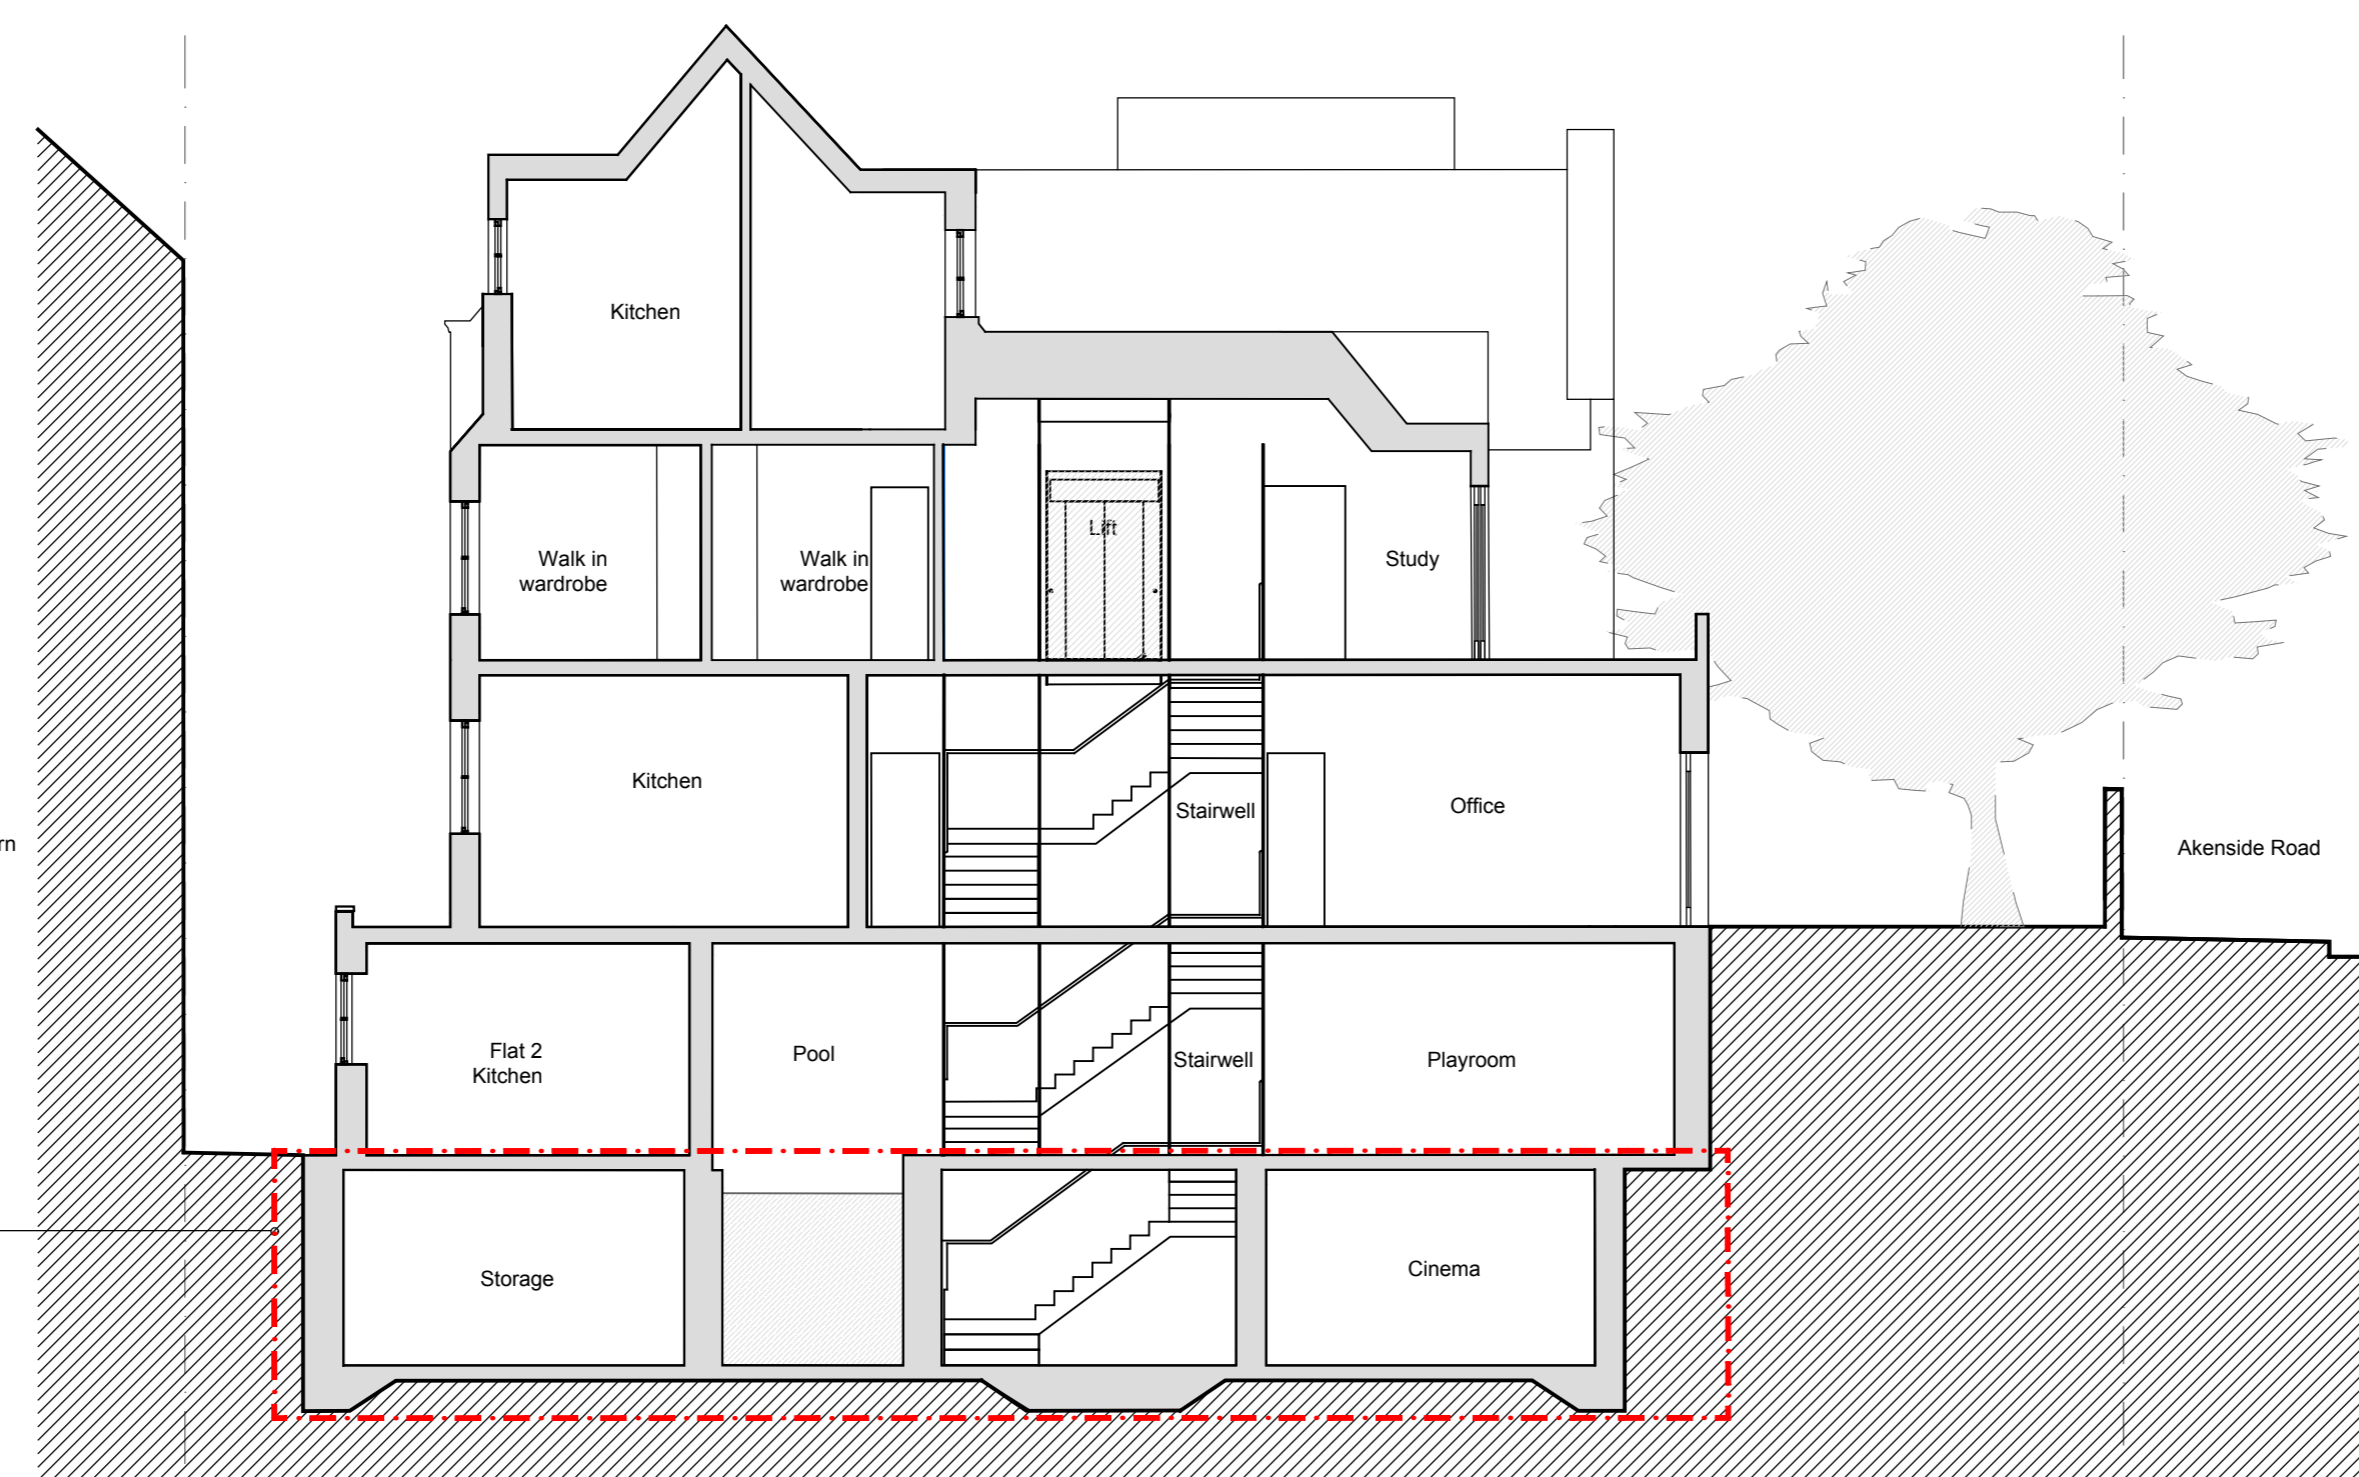

Basement as current Planning Consent ref.: 2013/7182/P

Section BB

P2	08/06/17	Flat roof and lift over-run removed.
P1	06/12/16	Planning
Rev	Date	Note

Client
Dan and Susie Wagner

Project title
15 Wedderburn Road

Drawing Title
Proposed Section AA & BB

Project No.	Drawing no.	Revision
276	201	P2

Status	Scale	Date
Planning	1:100@A2	06/12/2016



Clive Sall Architecture Ltd.

2 Providence Yard
Ezra Street
London E2 7RJ