



NO. 4
MECKLENBURGH
STREET
SURVEY PLAN

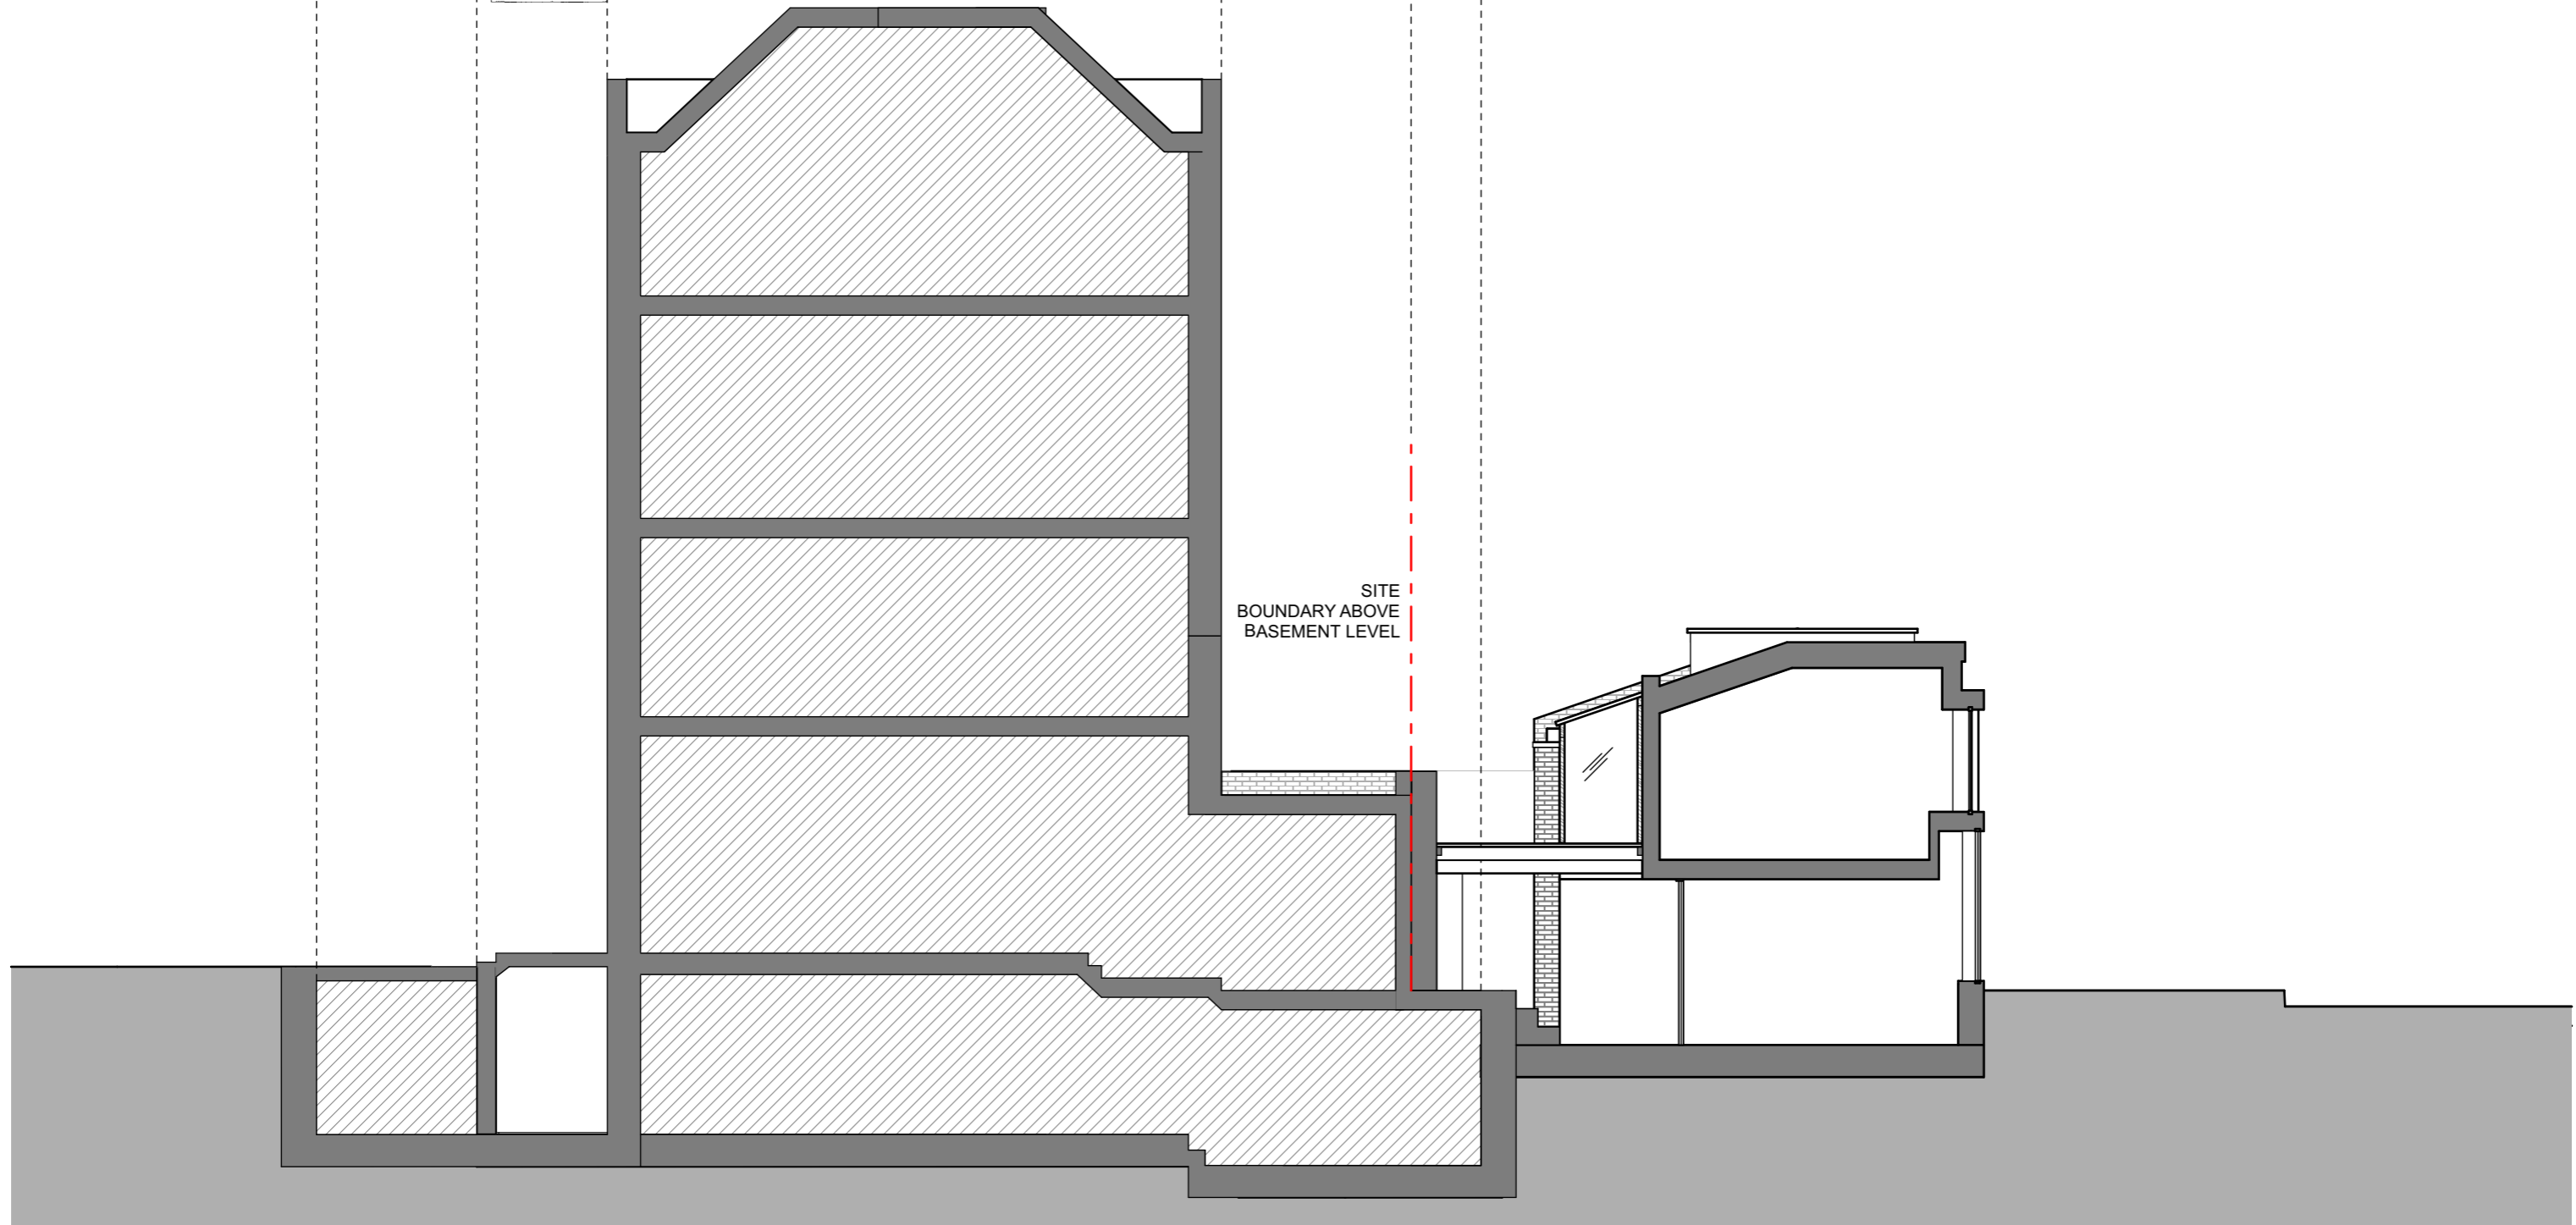

SITE
BOUNDARY ABOVE
BASEMENT LEVEL

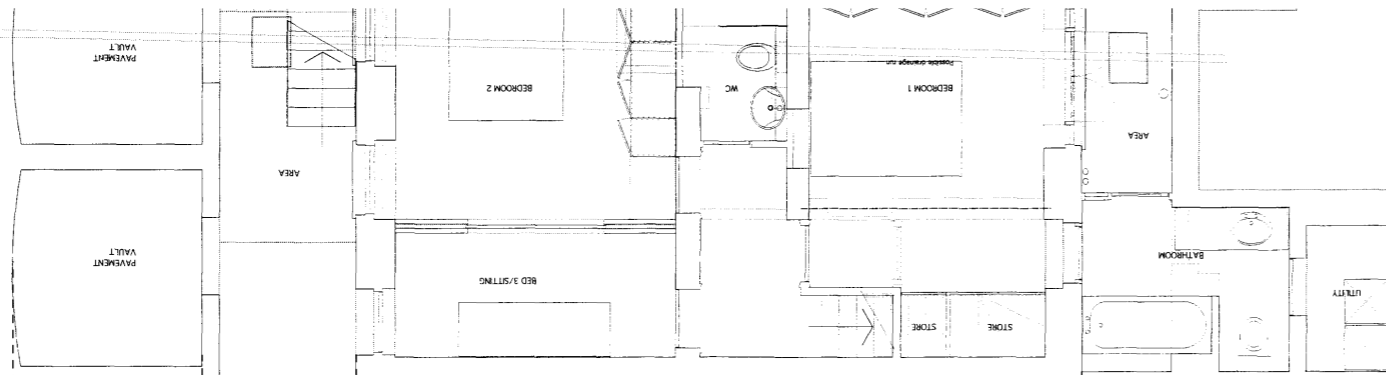

Rev	Description	Date
A	Stepped level introduced in meeting room adjacent to no.4 Mecklenburgh Street	
B	no.4 Mecklenburgh Street survey detail added	

Proposed Sections

© Re-creo Architecture Ltd. All rights reserved. This drawing is the sole property of Re-creo Architecture Ltd. and any use of this drawing without written consent is strictly prohibited. This drawing is not to be scaled. Drawing scales as indicated are for reference only. Written dimensions shall govern and checked prior to any work proceeding. Any discrepancies shall be reported to the Architect for comment.

Scale	1:100
Drawn by	
Issue Date	

Project No.	1155R
Drawing No.	AP.08.01
Revision	B

Project	Office Scheme
Site	195-199 Gray's Inn Road, WC1X 8UL
Drawing	Section AA