




PLAN - EXISTING

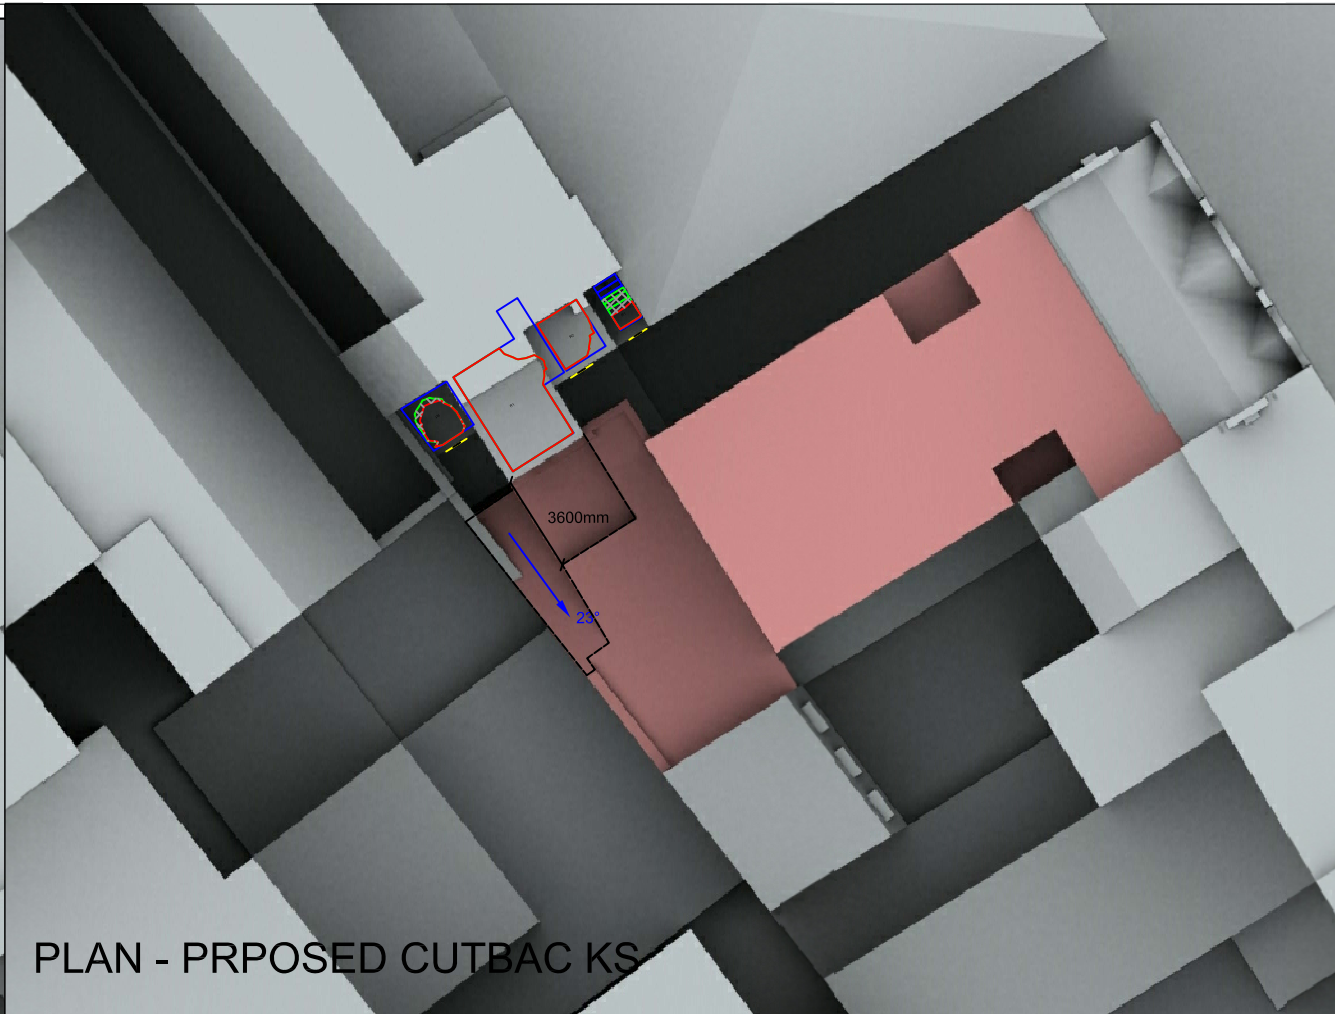

PLAN - PROPOSED CUTBACKS

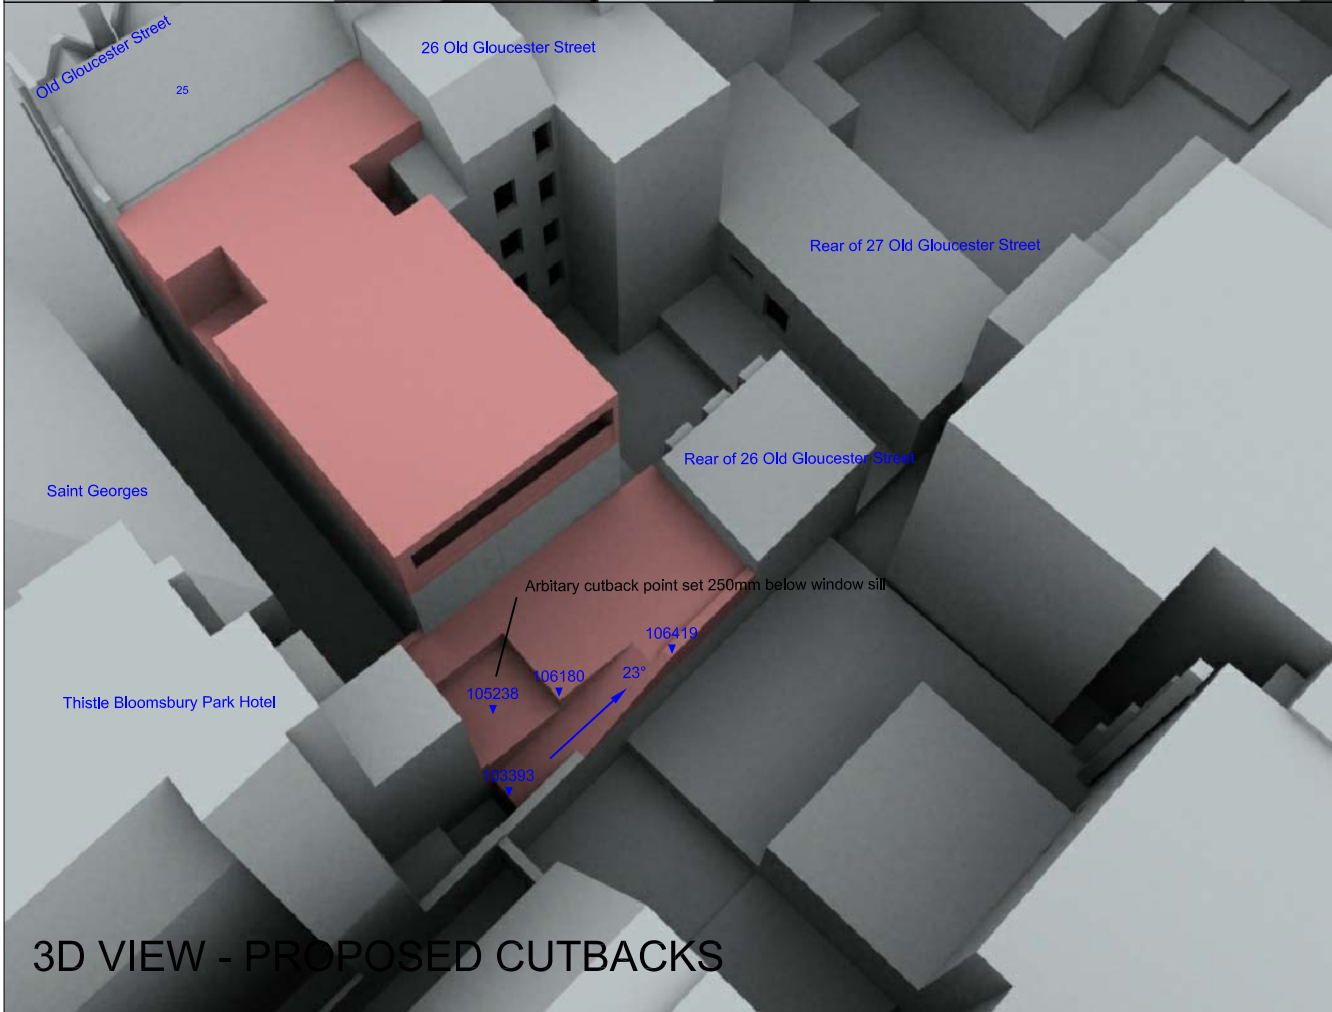

3D VIEW - PROPOSED CUTBACKS

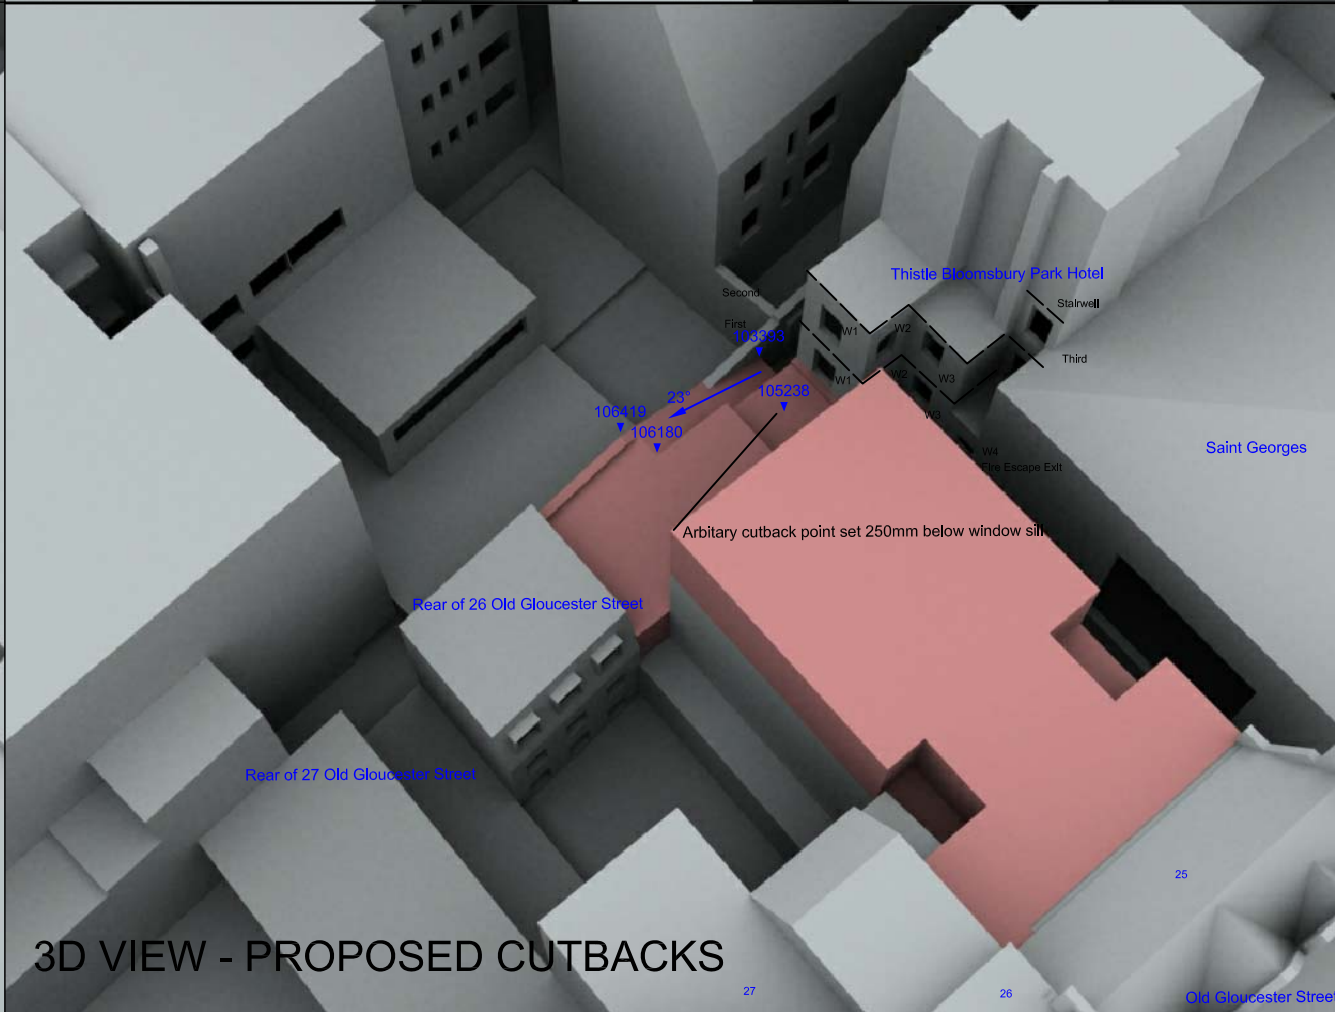

3D VIEW - PROPOSED CUTBACKS

- 1) ALL DIMENSIONS TO BE CHECKED ON SITE AND NOT
2) DAYLIGHT AND SUNLIGHT SHALL BE INFORMED
OF ANY DISCREPANCIES IN WRITING.
3) ALL DIMENSIONS ARE IN MMS

SOURCES OF INFORMATION

Buchanan Hartley Architects Limited
0572 (-)L0, L1, L2, L3, LB
0572 (S)AA, BB, CC, DD, EE, FF, GG, HH
Received 15 October 2015

Staniforth Architects Limited
3D Sketch- Up model
Received 5 July 2012

Promap
Lidar Building Data

KEY

- EXISTING BUILDING
PROPOSED BUILDING

TITLE
Plan and 3D Views
Cutbacks to Proposed Buildings

CLIENT
Nilkanth Estates Ltd

PROJECT
25 Old Gloucester Street
London, WC1N 3AF


Daylight&Sunlight
(UK) LTD
Daylight and Sunlight (UK) Ltd
2nd Floor
145-157 St. John Street
London, EC1V 4PY
T. 0845 052 1146
E. enquiries@daylightandsunlight.co.uk
W. daylightandsunlight.co.uk

DRAWN BY JN	DATE Oct 2015
SCALE NTS	CHECKED .
DRAWING NO. 1255/RTL/05	RELEASE NO. 1