



West part Elevation Scale @A3 - 1:100

See DWG 07 for remainder of elevation

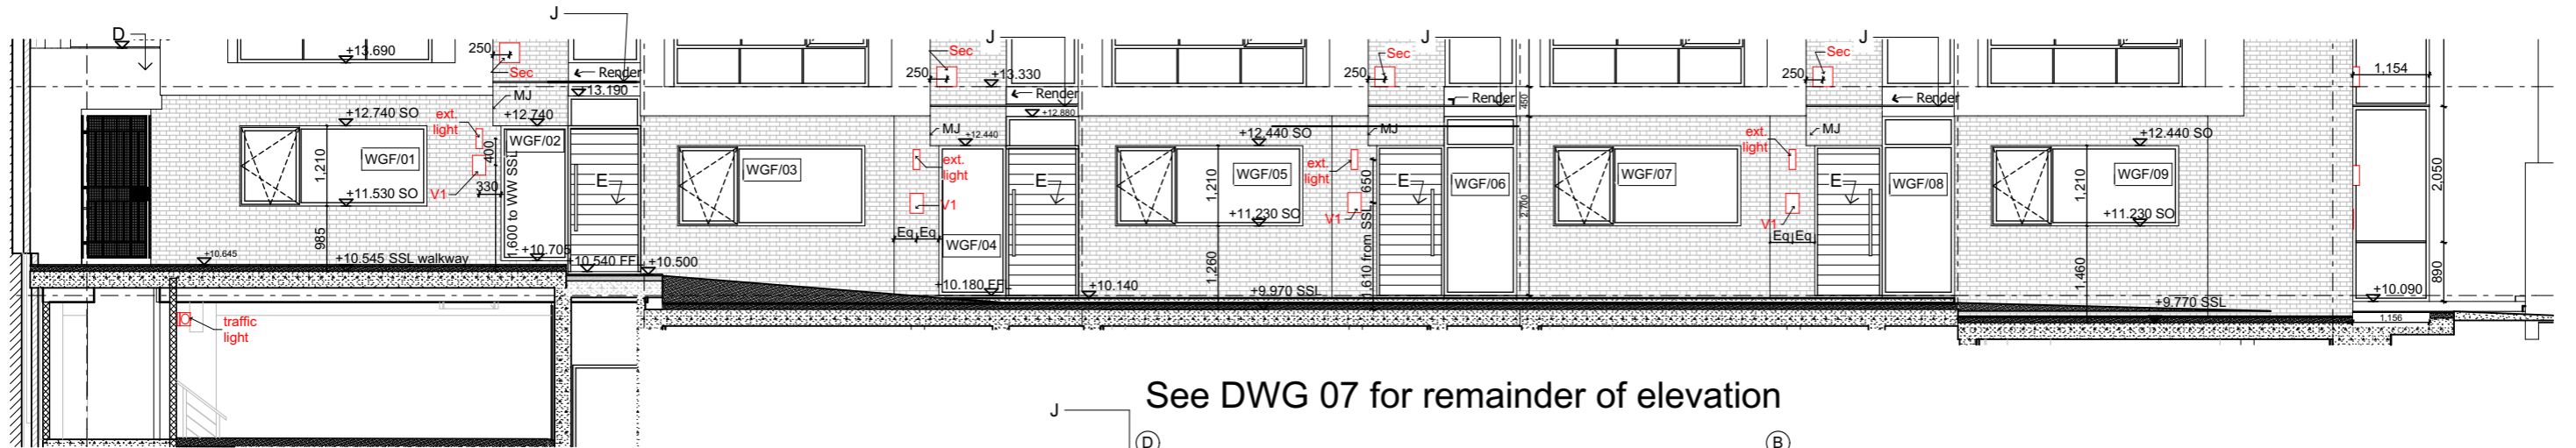

East Facade Elevation, through access deck Scale @A3 - 1:100

See DWG 07 for remainder of elevation

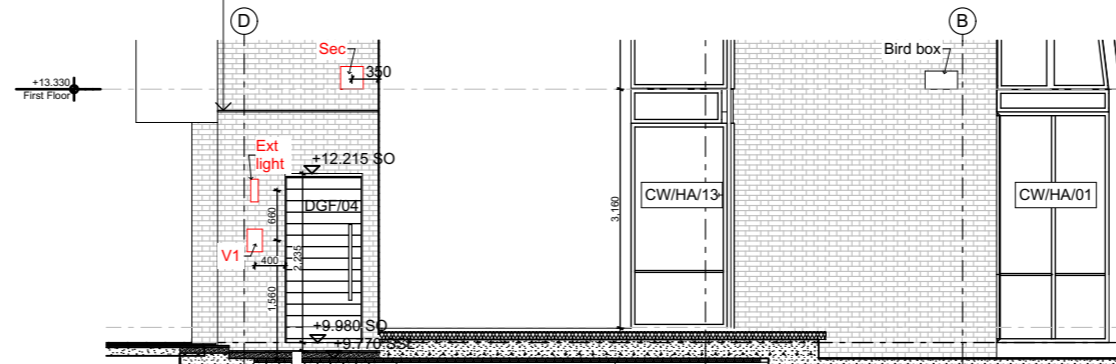

North Facade Elevation Scale @A3 - 1:100

- A. Glazed roof light
 - B. Bickwork wall
 - C. Double glazed painted windows
 - D. Render facade/finish
 - E. Timber external doors
 - G. Planter
 - H. Curtain wall facade
 - I. Patio doors with painted aluminium frame
 - J. Glass roof over entrance
 - MJ Movement joint
- V1 - Video intercom as specified by the M&E Eng.
 Sec - Security alarm as specified by the M&E Eng.

Notes:	Rev.Date	Dwn	Description
Do not Scale from this drawing Use figured dimensions only	PI A 31/05/17		Issued for Planning Conditions
	PI B 13/06/17		Facing equipment changed to red

This drawing is the copyright of the architect and may not be reproduced without permission.
 This scheme is subject to all necessary consents.
 Dimensions, areas and levels where given are approximate and subject to site survey. All dimensions are to be checked on site. Any discrepancies are to be reported to the architect before the work commences. Figured dimensions only are to be taken from this drawing.
 This drawing is to be read in conjunction with all relevant consultants' and/or specialists drawings/documents and any discrepancies or variations are to be notified to the architect before the affected work commences.



Client:

Status: PLANNING



Kalkwarf Architects

46-48 Grosvenor Gardens, London. SW1W 0EB
 Telephone 020 7160 0860

Project: Adelaide Road
 Drawing: East & North part Elevations

Scale(s)	Date	Drawn	Checked
1:100	13/06/2017		
Project No:	Drawing No:	Revision:	
15233	18	PI - B	