

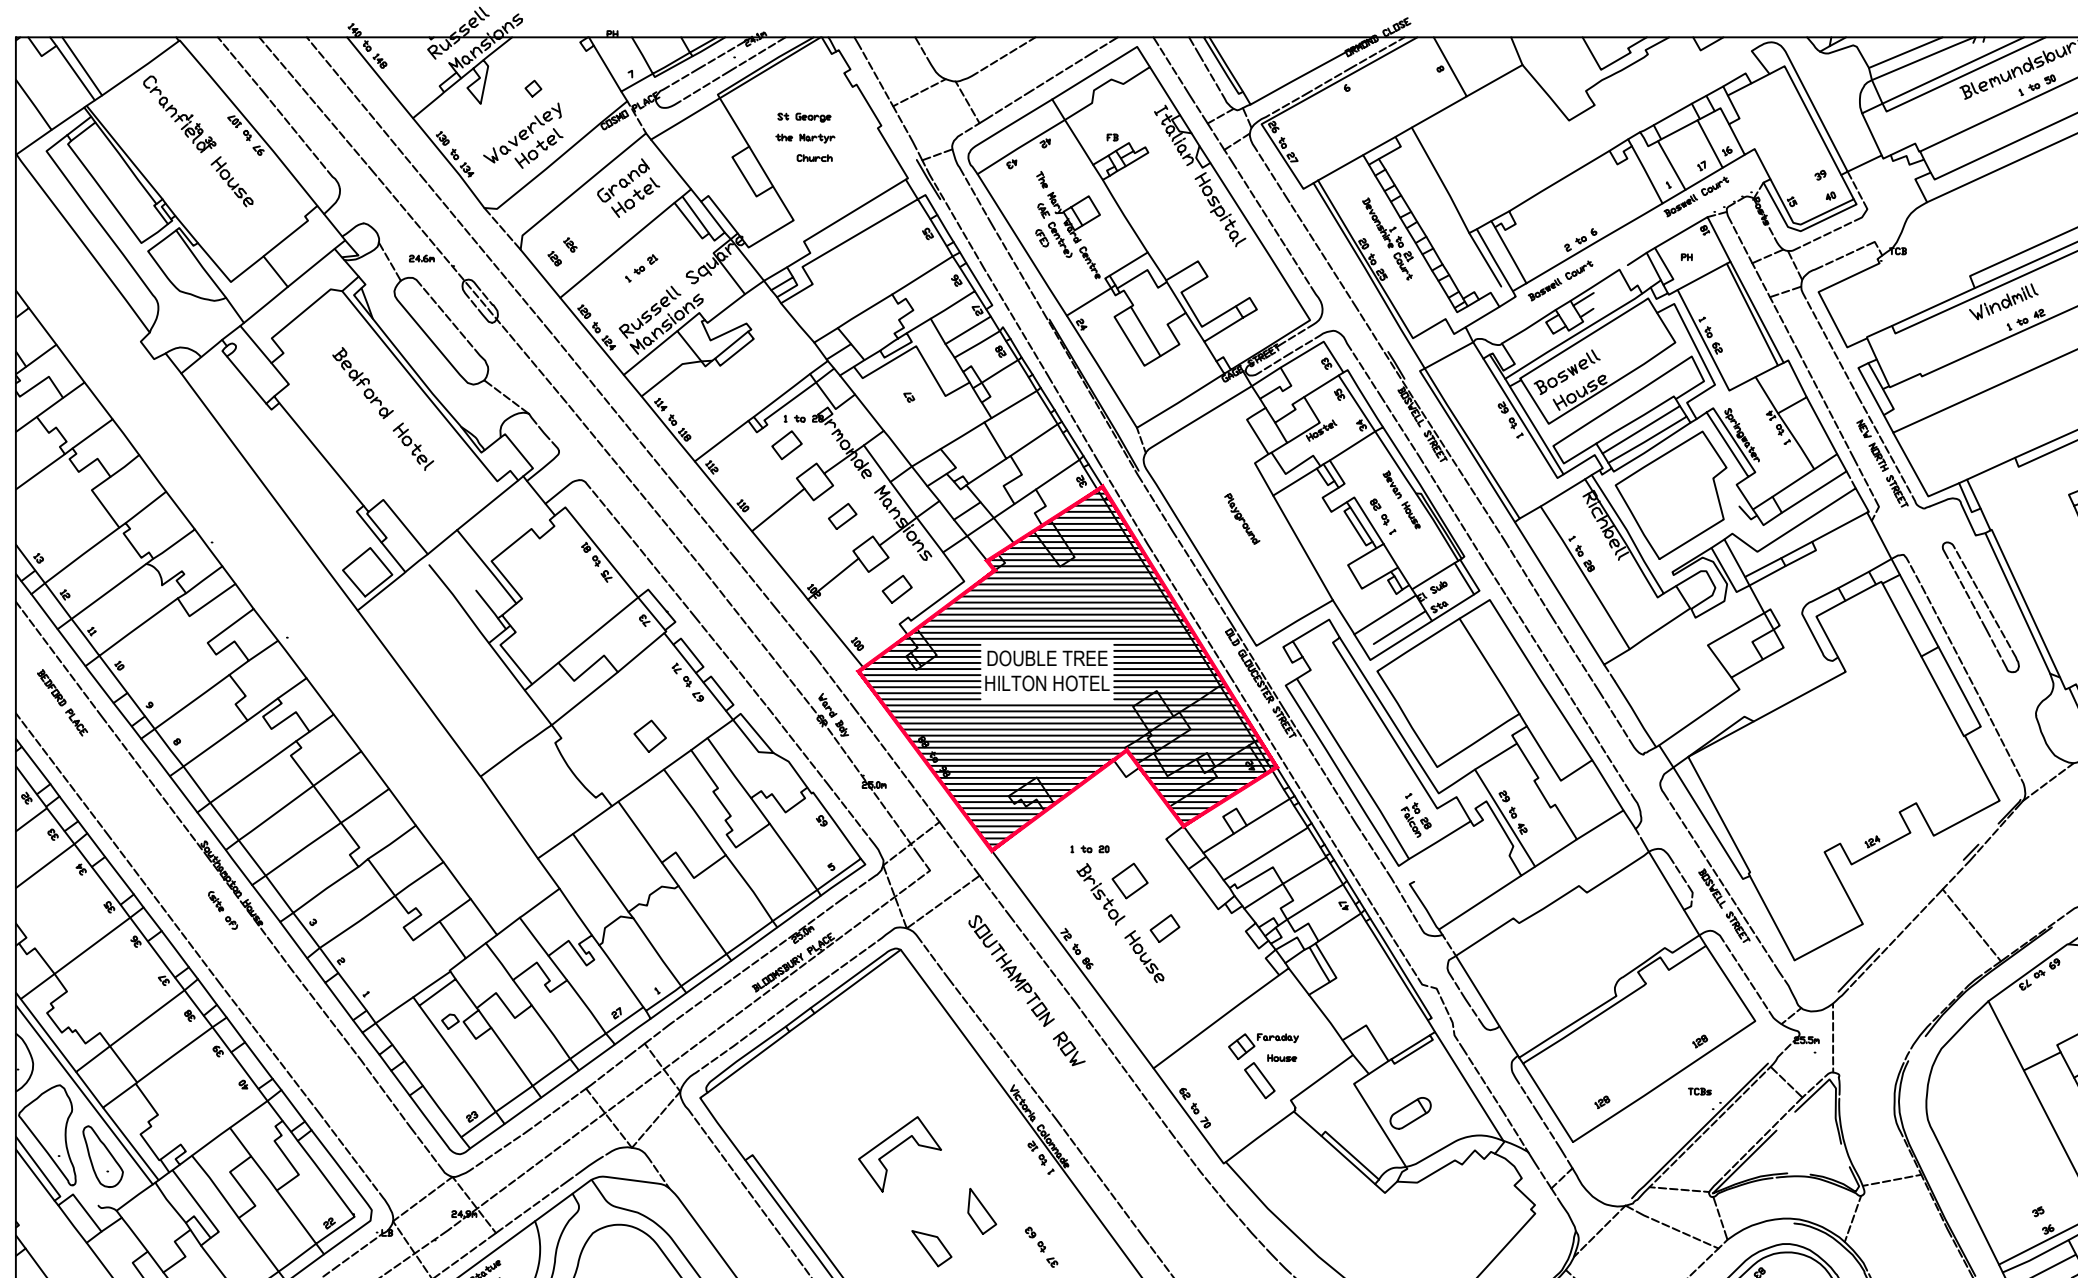


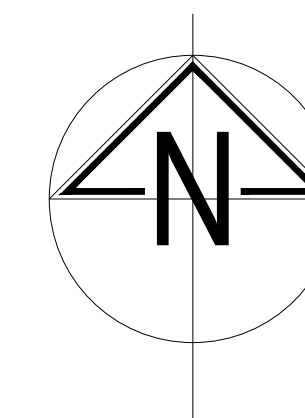

LOCATION PLAN 1:1250

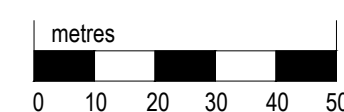

St Alkmunds House, 103 Belper Road, Derby DE1 3ES
T: 01332 363355 F: 01332 291441 E: architect@morrisondesign.co.uk

Proposed Alterations to Bar/Restaurant Frontage
Double Tree by Hilton - London West End
92 Southampton Row, London WC1B 4BH

File Ref.:
Plotter Settings:

Job No.	Drawing No.	Revision
3829B	012	

PLANNING SUBMISSION